




SECTION
SCALE 1:250

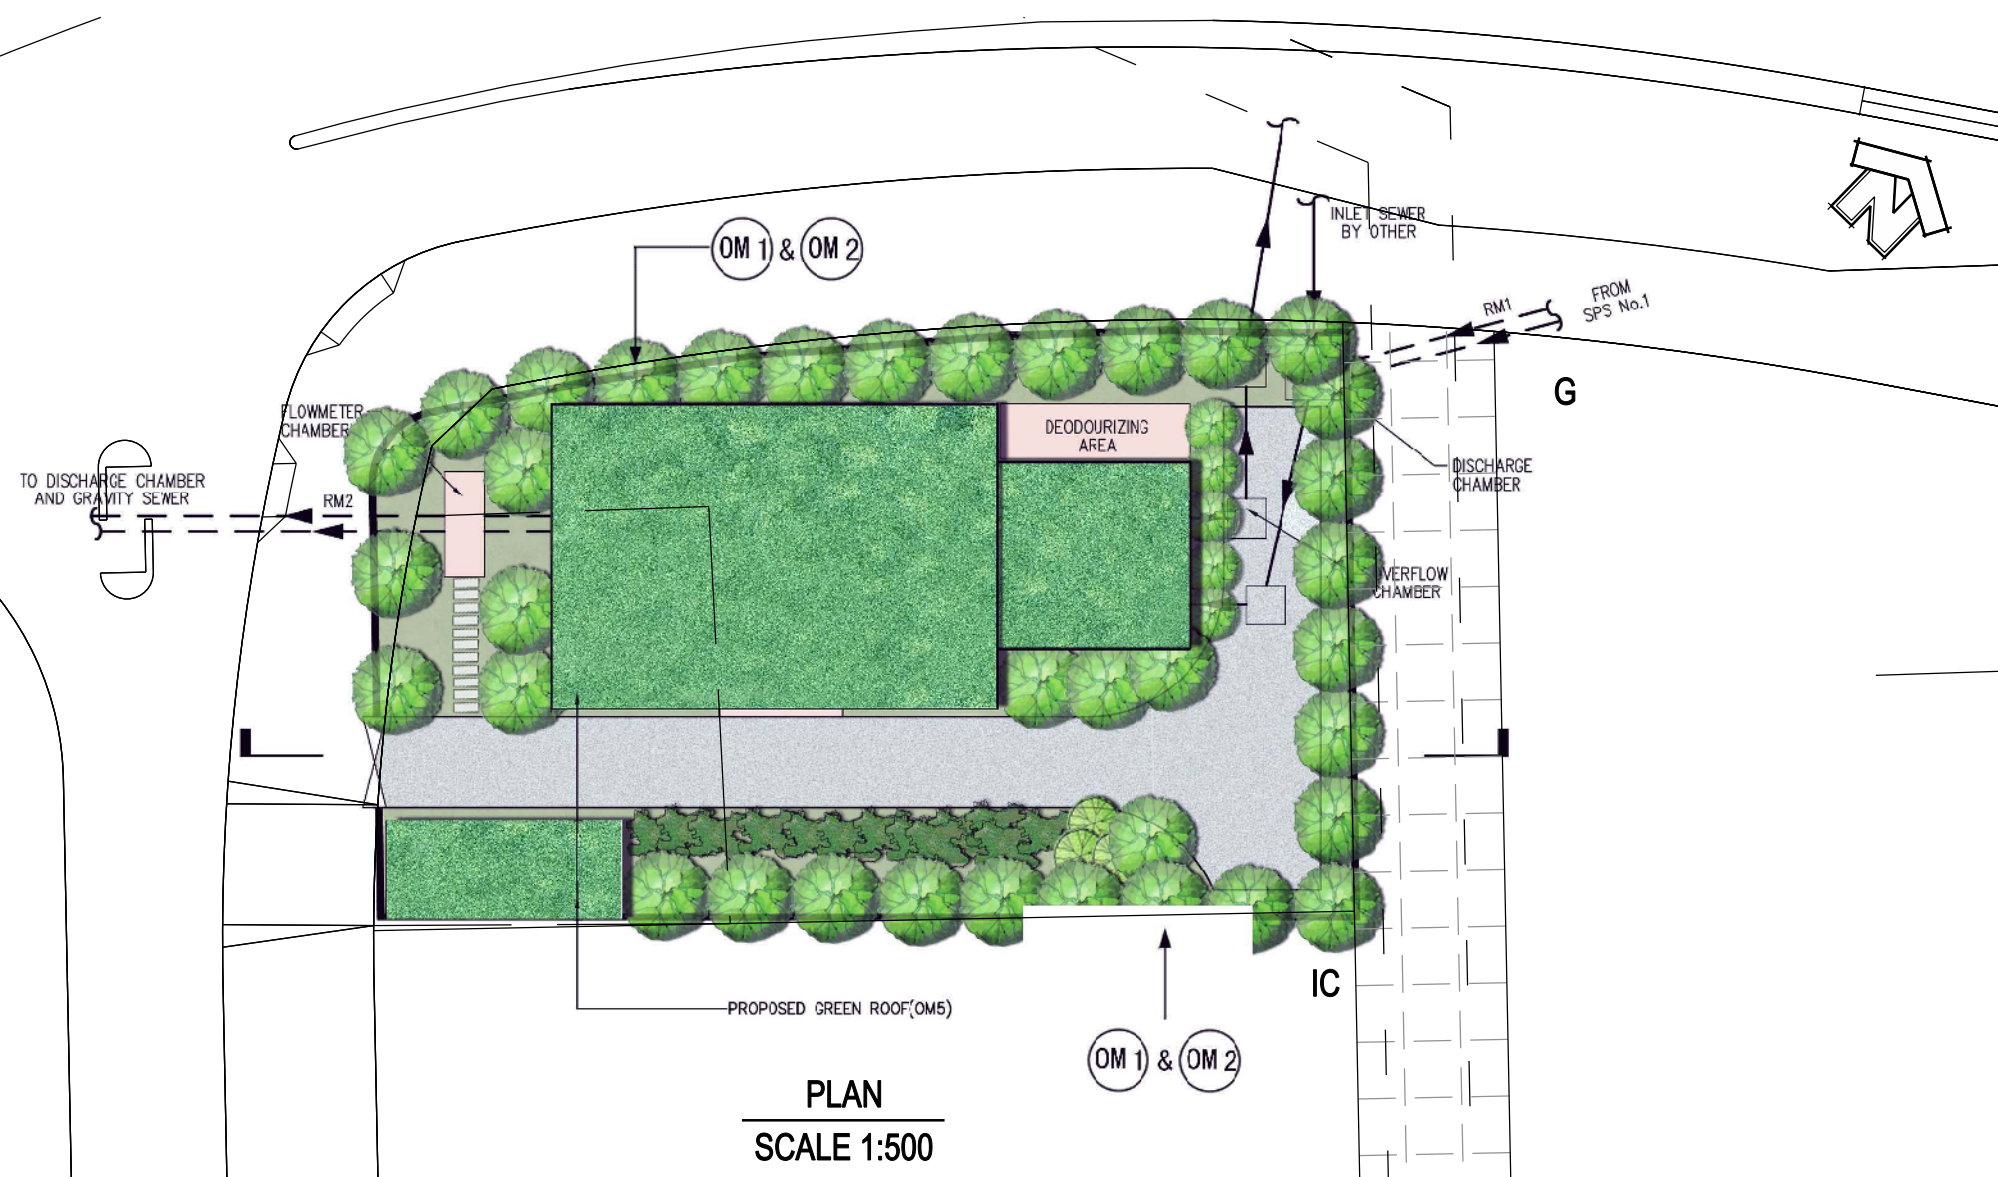

PLAN
SCALE 1:500

MAUNSELL | AECOM
Maunsell Consultants Asia Ltd

AGREEMENT NO. CE 35/2006 (CE)
KAI TAK DEVELOPMENT ENGINEERING STUDY CUM DESIGN AND CONSTRUCTION OF ADVANCE WORKS-INVESTIGATION, DESIGN AND CONSTRUCTION

MITIGATION MEASURES FOR SEWAGE PUMPING STATION (PS3)

SCALE	A3 1:500	DATE	MAY 2008
CHECK	JC	DRAWN	FL
JOB No.	60022408	DRAWING No.	FIGURE 13.7.4
		REV	-