


SECTION A - A

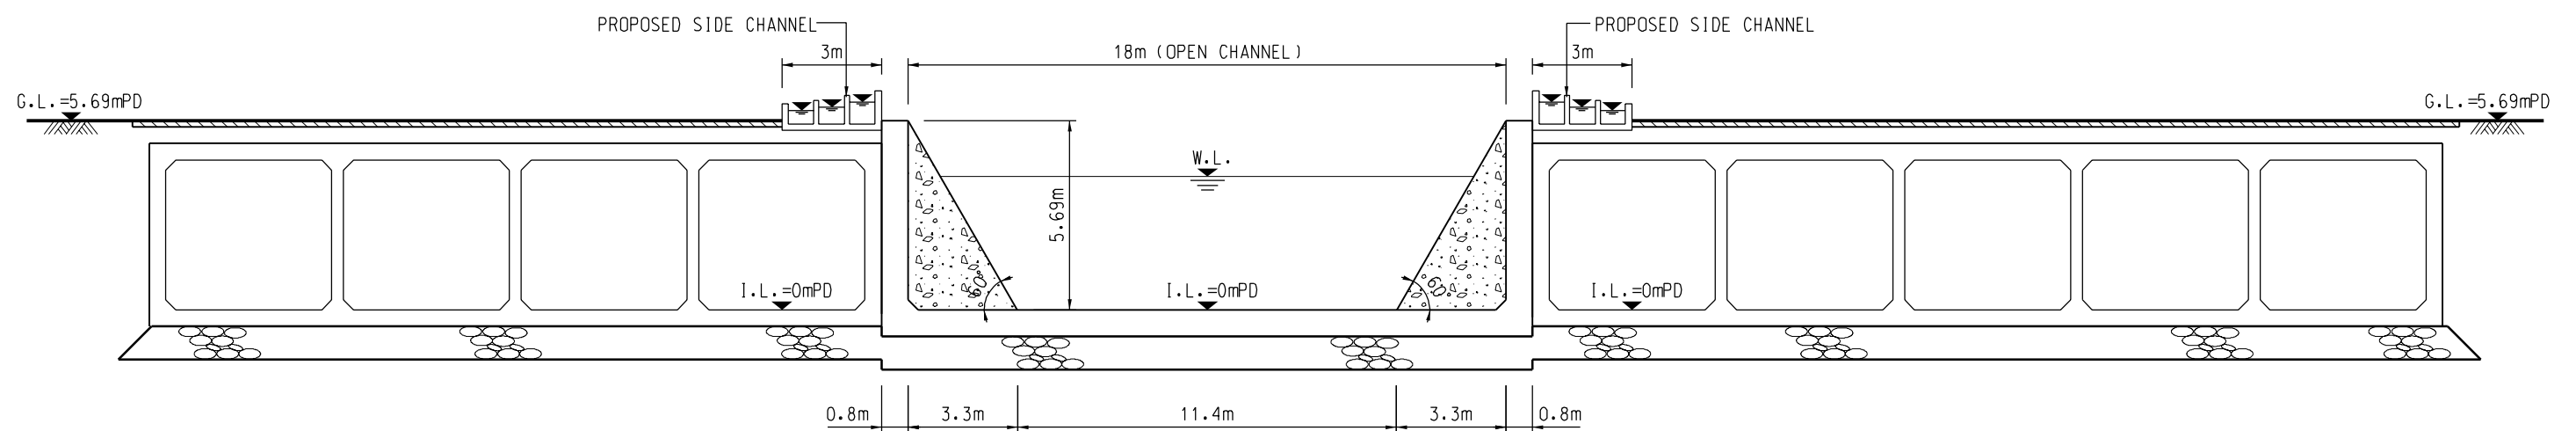

SECTION B - B

Peiling Br 2008-5-23  
 chm2

**MAUNSELL | AECOM**  
 Maunsell Consultants Asia Ltd

AGREEMENT NO. CE 35/2006 (CE)  
 KAI TAK DEVELOPMENT ENGINEERING STUDY CUM DESIGN AND CONSTRUCTION OF ADVANCE WORKS-INVESTIGATION, DESIGN AND CONSTRUCTION

## CROSS SECTIONS OF PROPOSED KAI TAK RIVER

SCALE	A3 1:200	DATE	MAY. 2008
CHECK	--	DRAWN	CC
JDB No.	60022408	DRAWING No.	Figure 2.16d
		REV	—