



ALTERNATIVE ARRANGEMENT - THROUGH ROAD L3

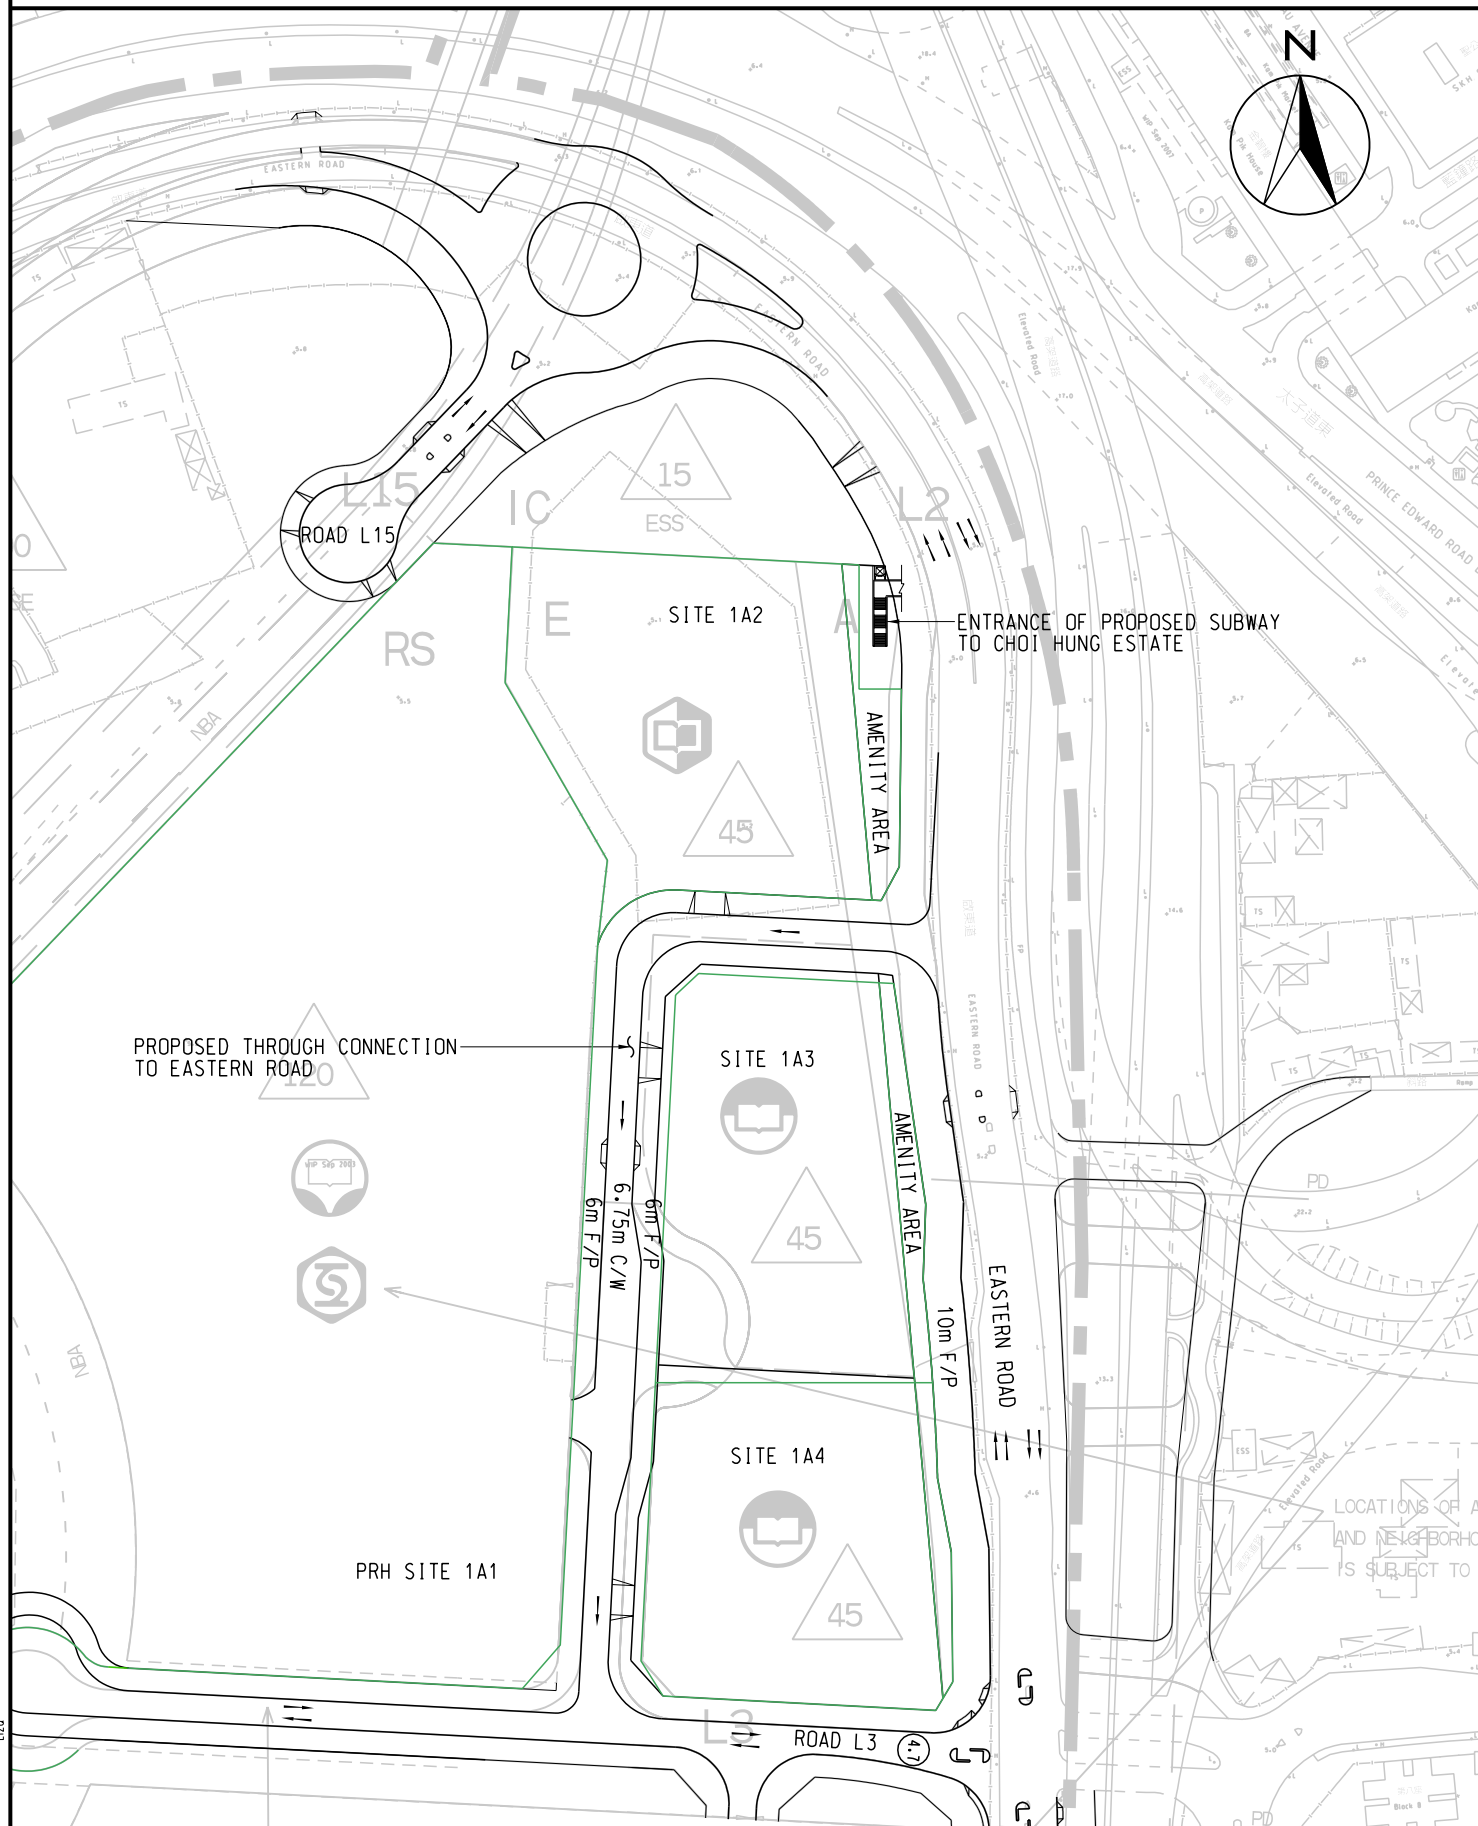

ARRANGEMENT IN RODP

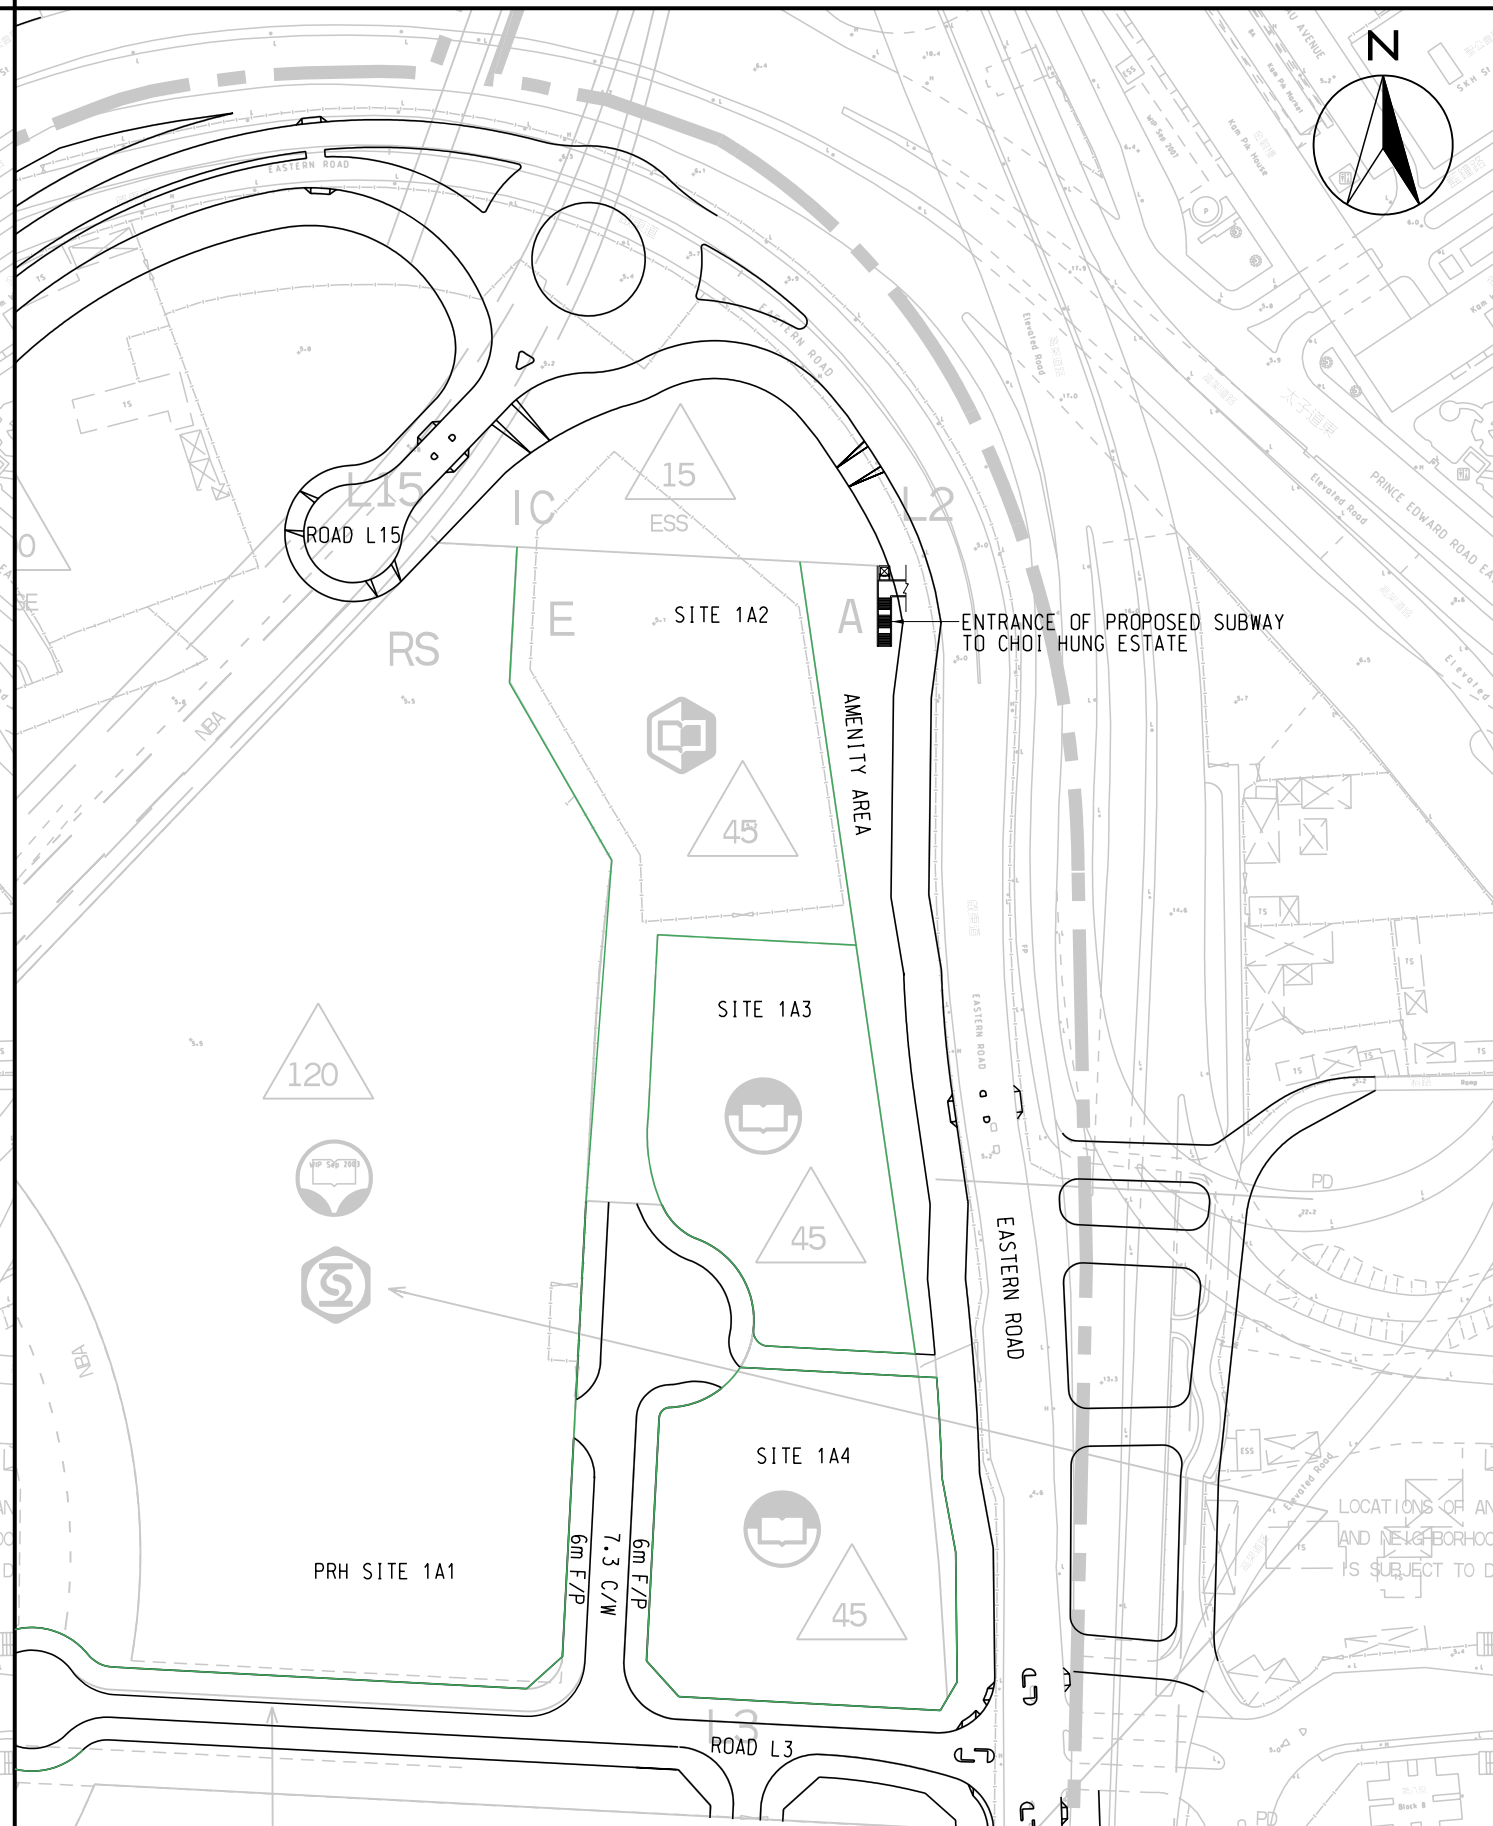

<div>MAUNSELL AECOM</div> <div>Maunsell Consultants Asia Ltd</div>	AGREEMENT NO. CE 35/2006 (CE) KAI TAK DEVELOPMENT ENGINEERING STUDY CUM DESIGN AND CONSTRUCTION OF ADVANCE WORKS-INVESTIGATION, DESIGN AND CONSTRUCTION			SCALE	A3 1:2000	DATE	MAR. 2008
				CHECK	--	DRAWN	LXQ
				JOB NO.	60022408	DRAWING No.	FIG 2.17
				ALTERNATIVE ARRANGEMENT OF ROAD L3			REV