


OPTION 3

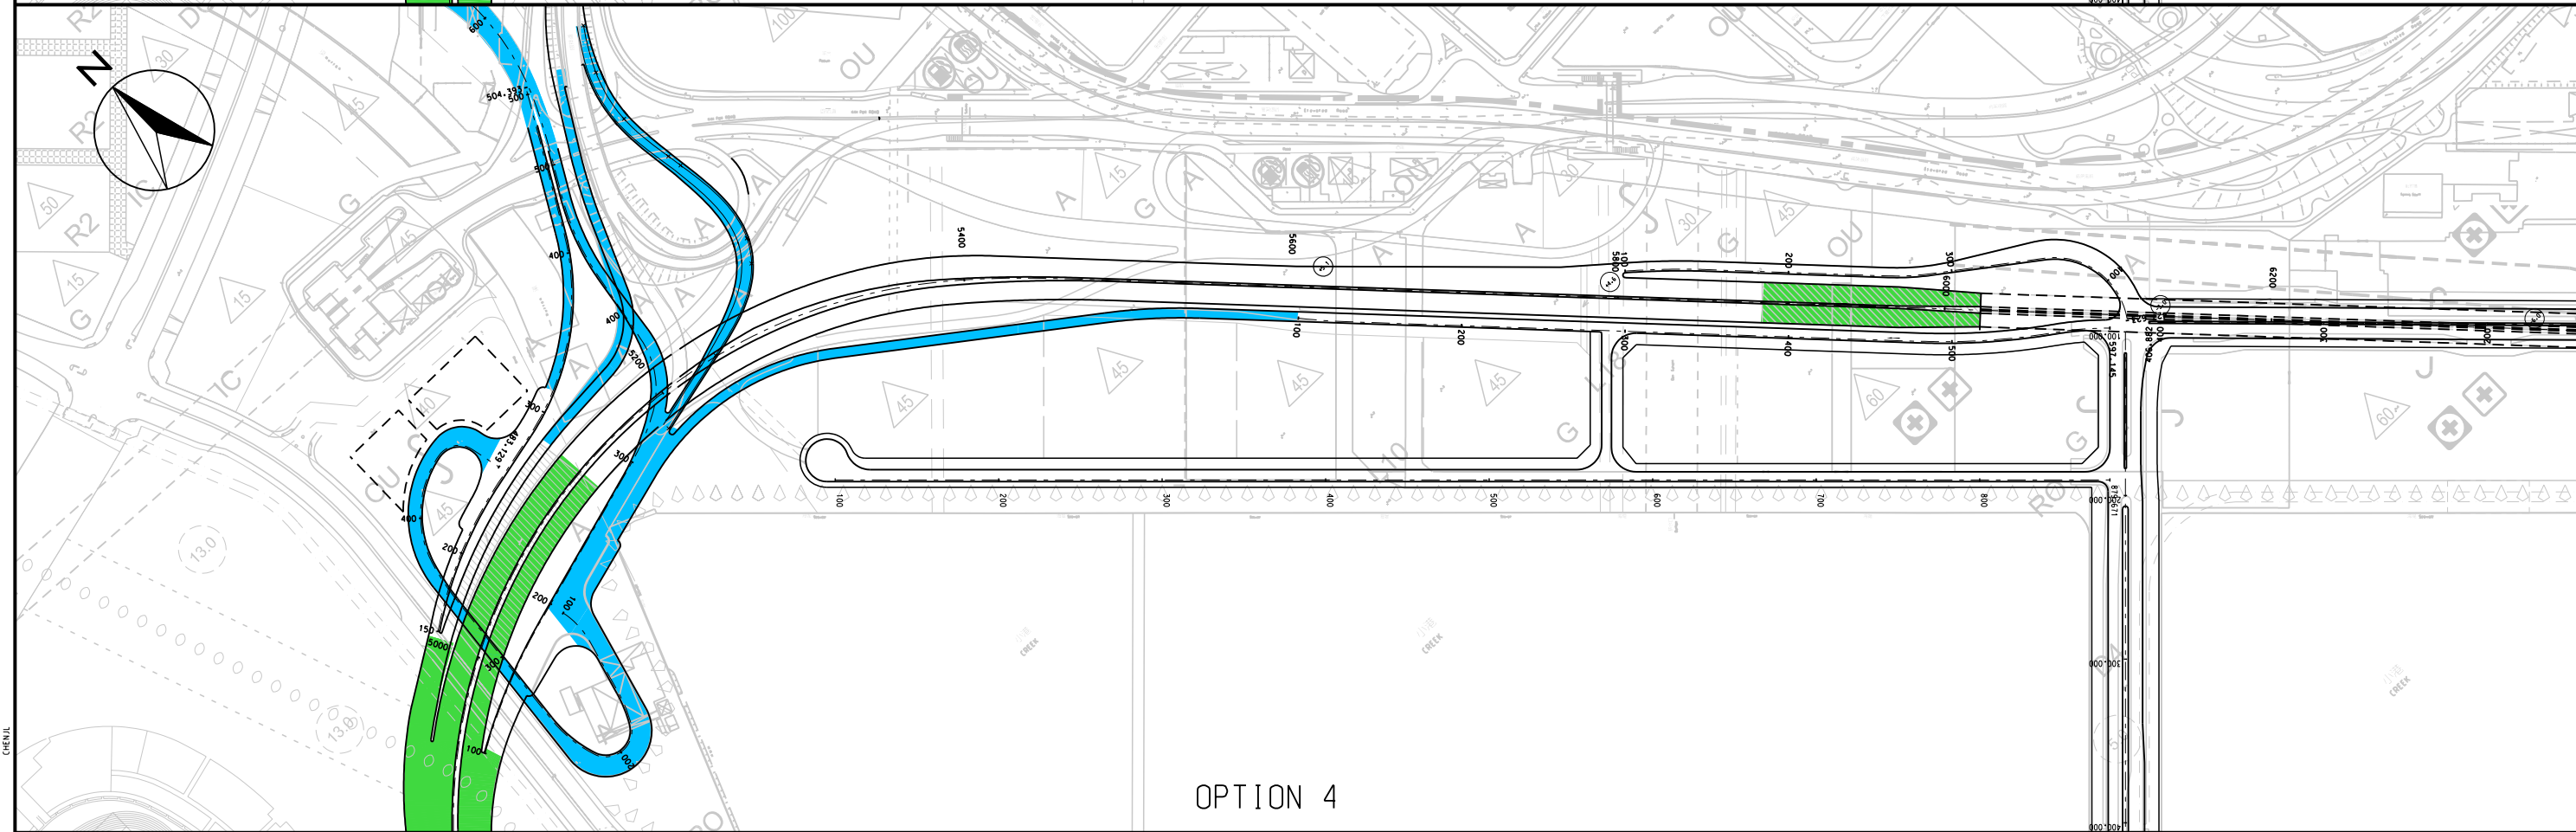

OPTION 4

<div>MAUNSELL AECOM</div> <div>Maunsell Consultants Asia Ltd</div>	<div>AGREEMENT NO. CE 35/2006 (CE)</div> <div>KAI TAK DEVELOPMENT ENGINEERING STUDY CUM DESIGN AND CONSTRUCTION OF ADVANCE WORKS-INVESTIGATION, DESIGN AND CONSTRUCTION</div> <div>OPTIONS FOR CKR/T2 INTERCHANGE</div> <div>SHEET 2 OF 3</div>				SCALE	A3 1:4000	DATE	MAR. 2007
					CHECK	--	DRAWN	LZG
					JOB NO.	60022408	DRAWING No.	FIG 2.5
							REV	—