


MATCHLINE A - A
CONT. ON FIG 3.1

LEGEND:

LANDSCAPED PEDESTRIAN DECK

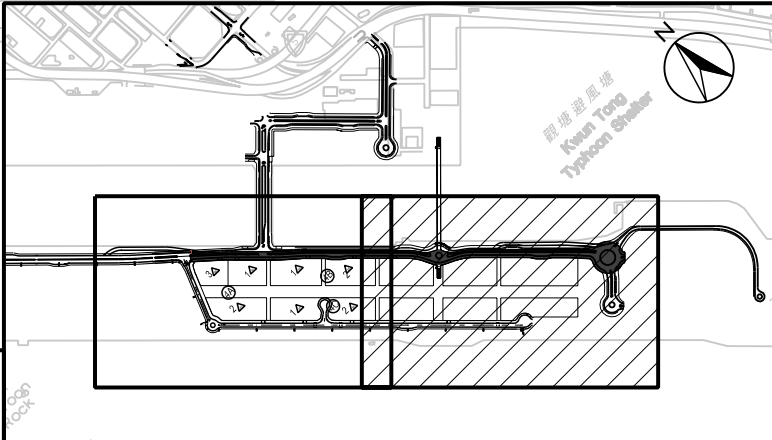

KEY PLAN			
SCALE 1:20000			
SCALE	A3 1:2000	DATE	MAY. 2008
CHECK	--	DRAWN	CC
JOB No.	60022408	DRAWING No.	FIG 3.0.18
		REV	A