


- NOTES:
- 1. UTILITY HIGHLIGHTED IN BLUE COLOUR TO BE LAID UNDER PHASE 1 CONTRACT.
  - 2. UTILITY HIGHLIGHTED IN GREEN COLOUR TO BE LAID UNDER PHASE 2 CONTRACT.

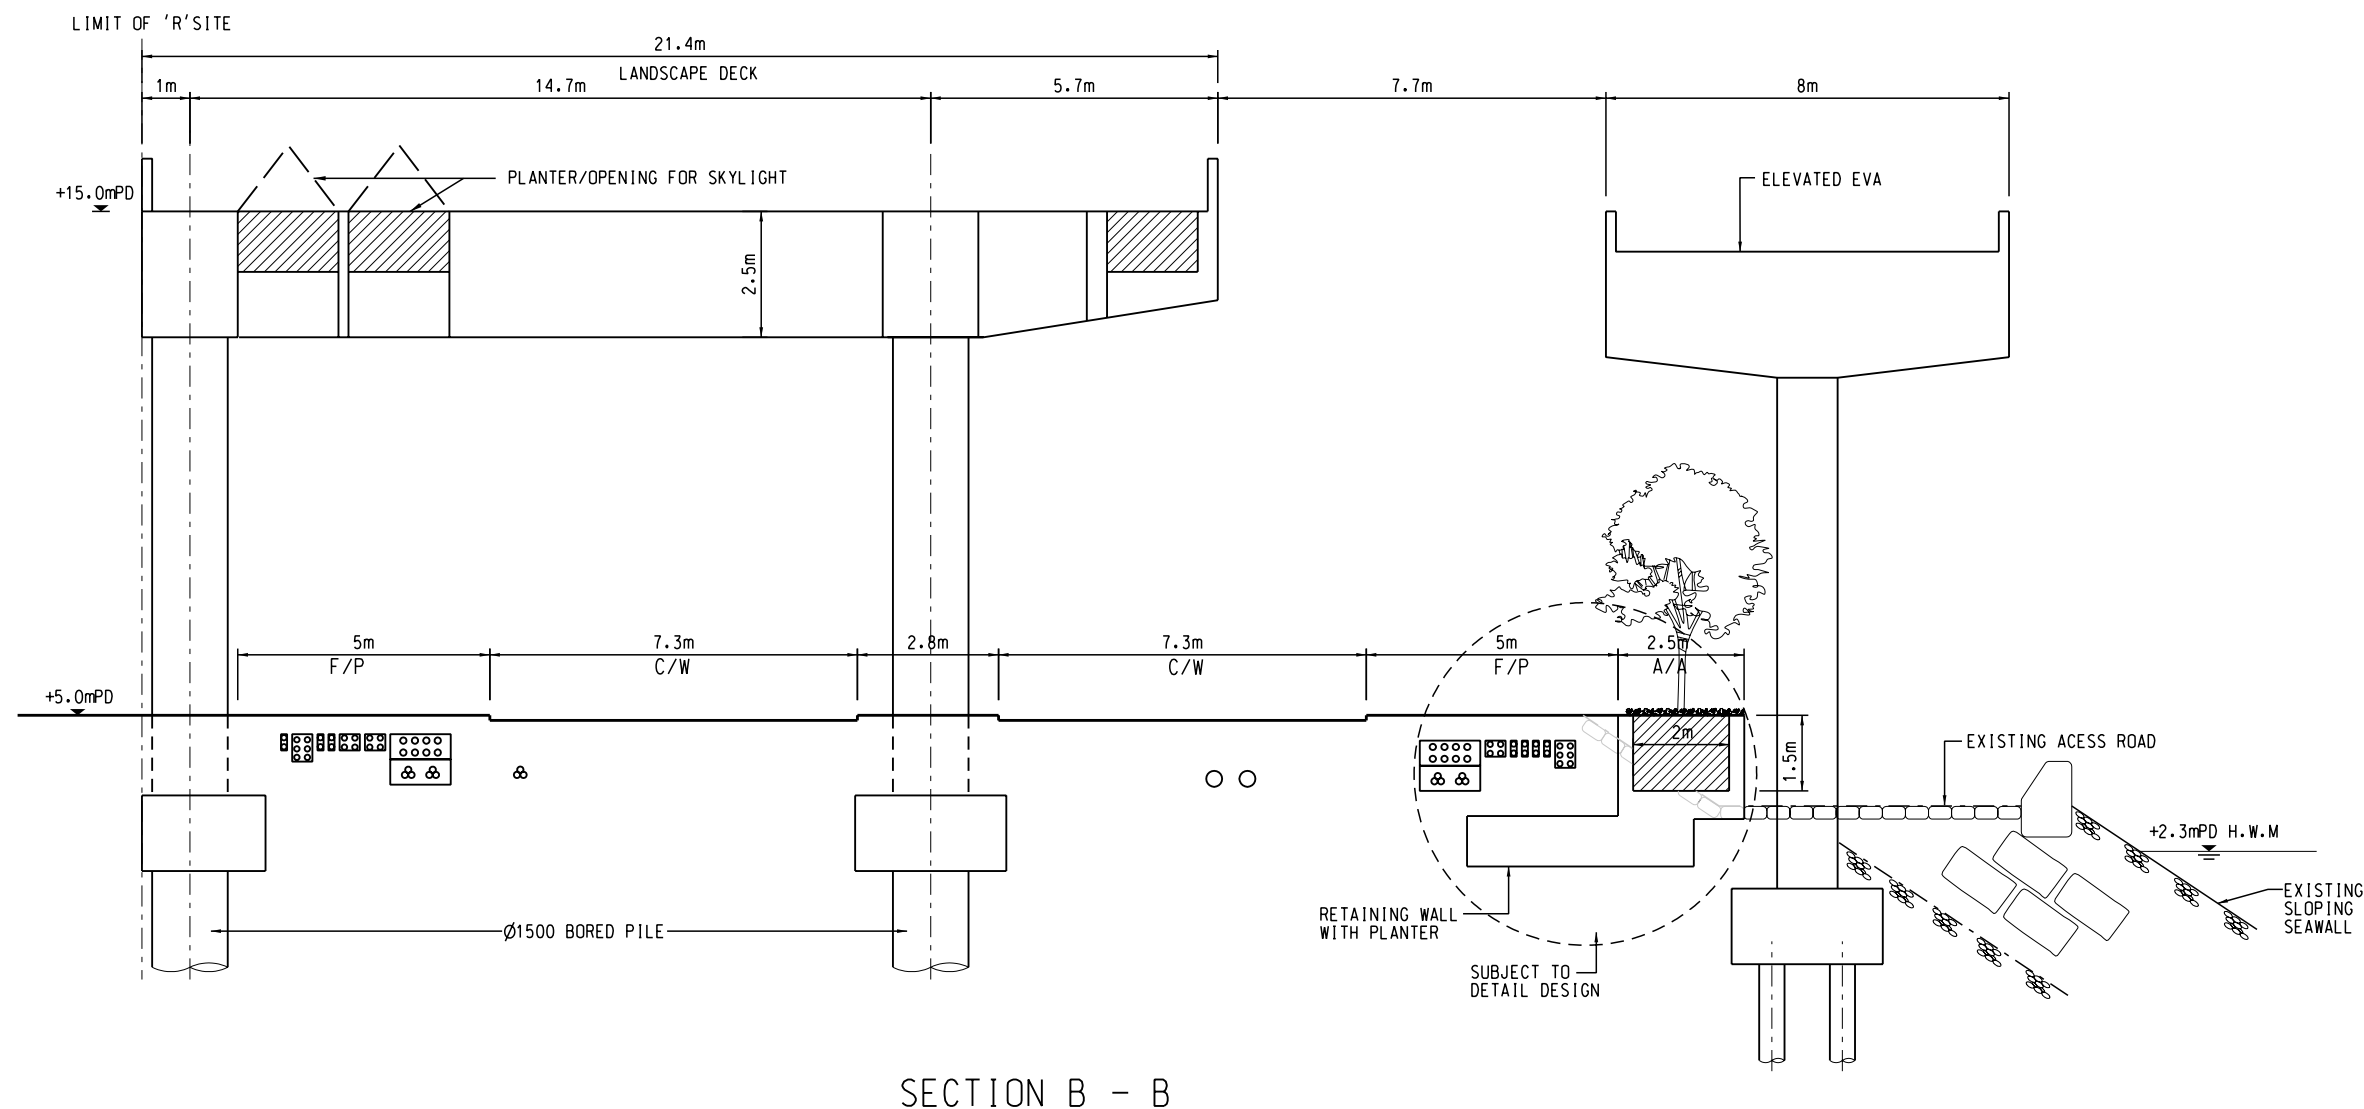

SECTION B - B

AGREEMENT NO. CE 35/2006 (CE)

KAI TAK DEVELOPMENT ENGINEERING STUDY CUM DESIGN AND CONSTRUCTION OF ADVANCE WORKS-INVESTIGATION, DESIGN AND CONSTRUCTION

CROSS SECTION OF ROAD D3 AND PEDESTRIAN DECK ABOVE

SHEET 2 OF 2

**MAUNSELL | AECOM**  
Maunsell Consultants Asia Ltd

SCALE	A3 1:150	DATE	MAR. 2008
CHECK	--	DRAWN	CC
JOB No.	60022408	DRAWING No.	FIG 3.0.20
		REV	B

08/03/08  
C:\ENR2  
P:\projects\60022408\DRAWING\WP\REALIGNED ROAD D3\FIG 3-0-20.dgn