


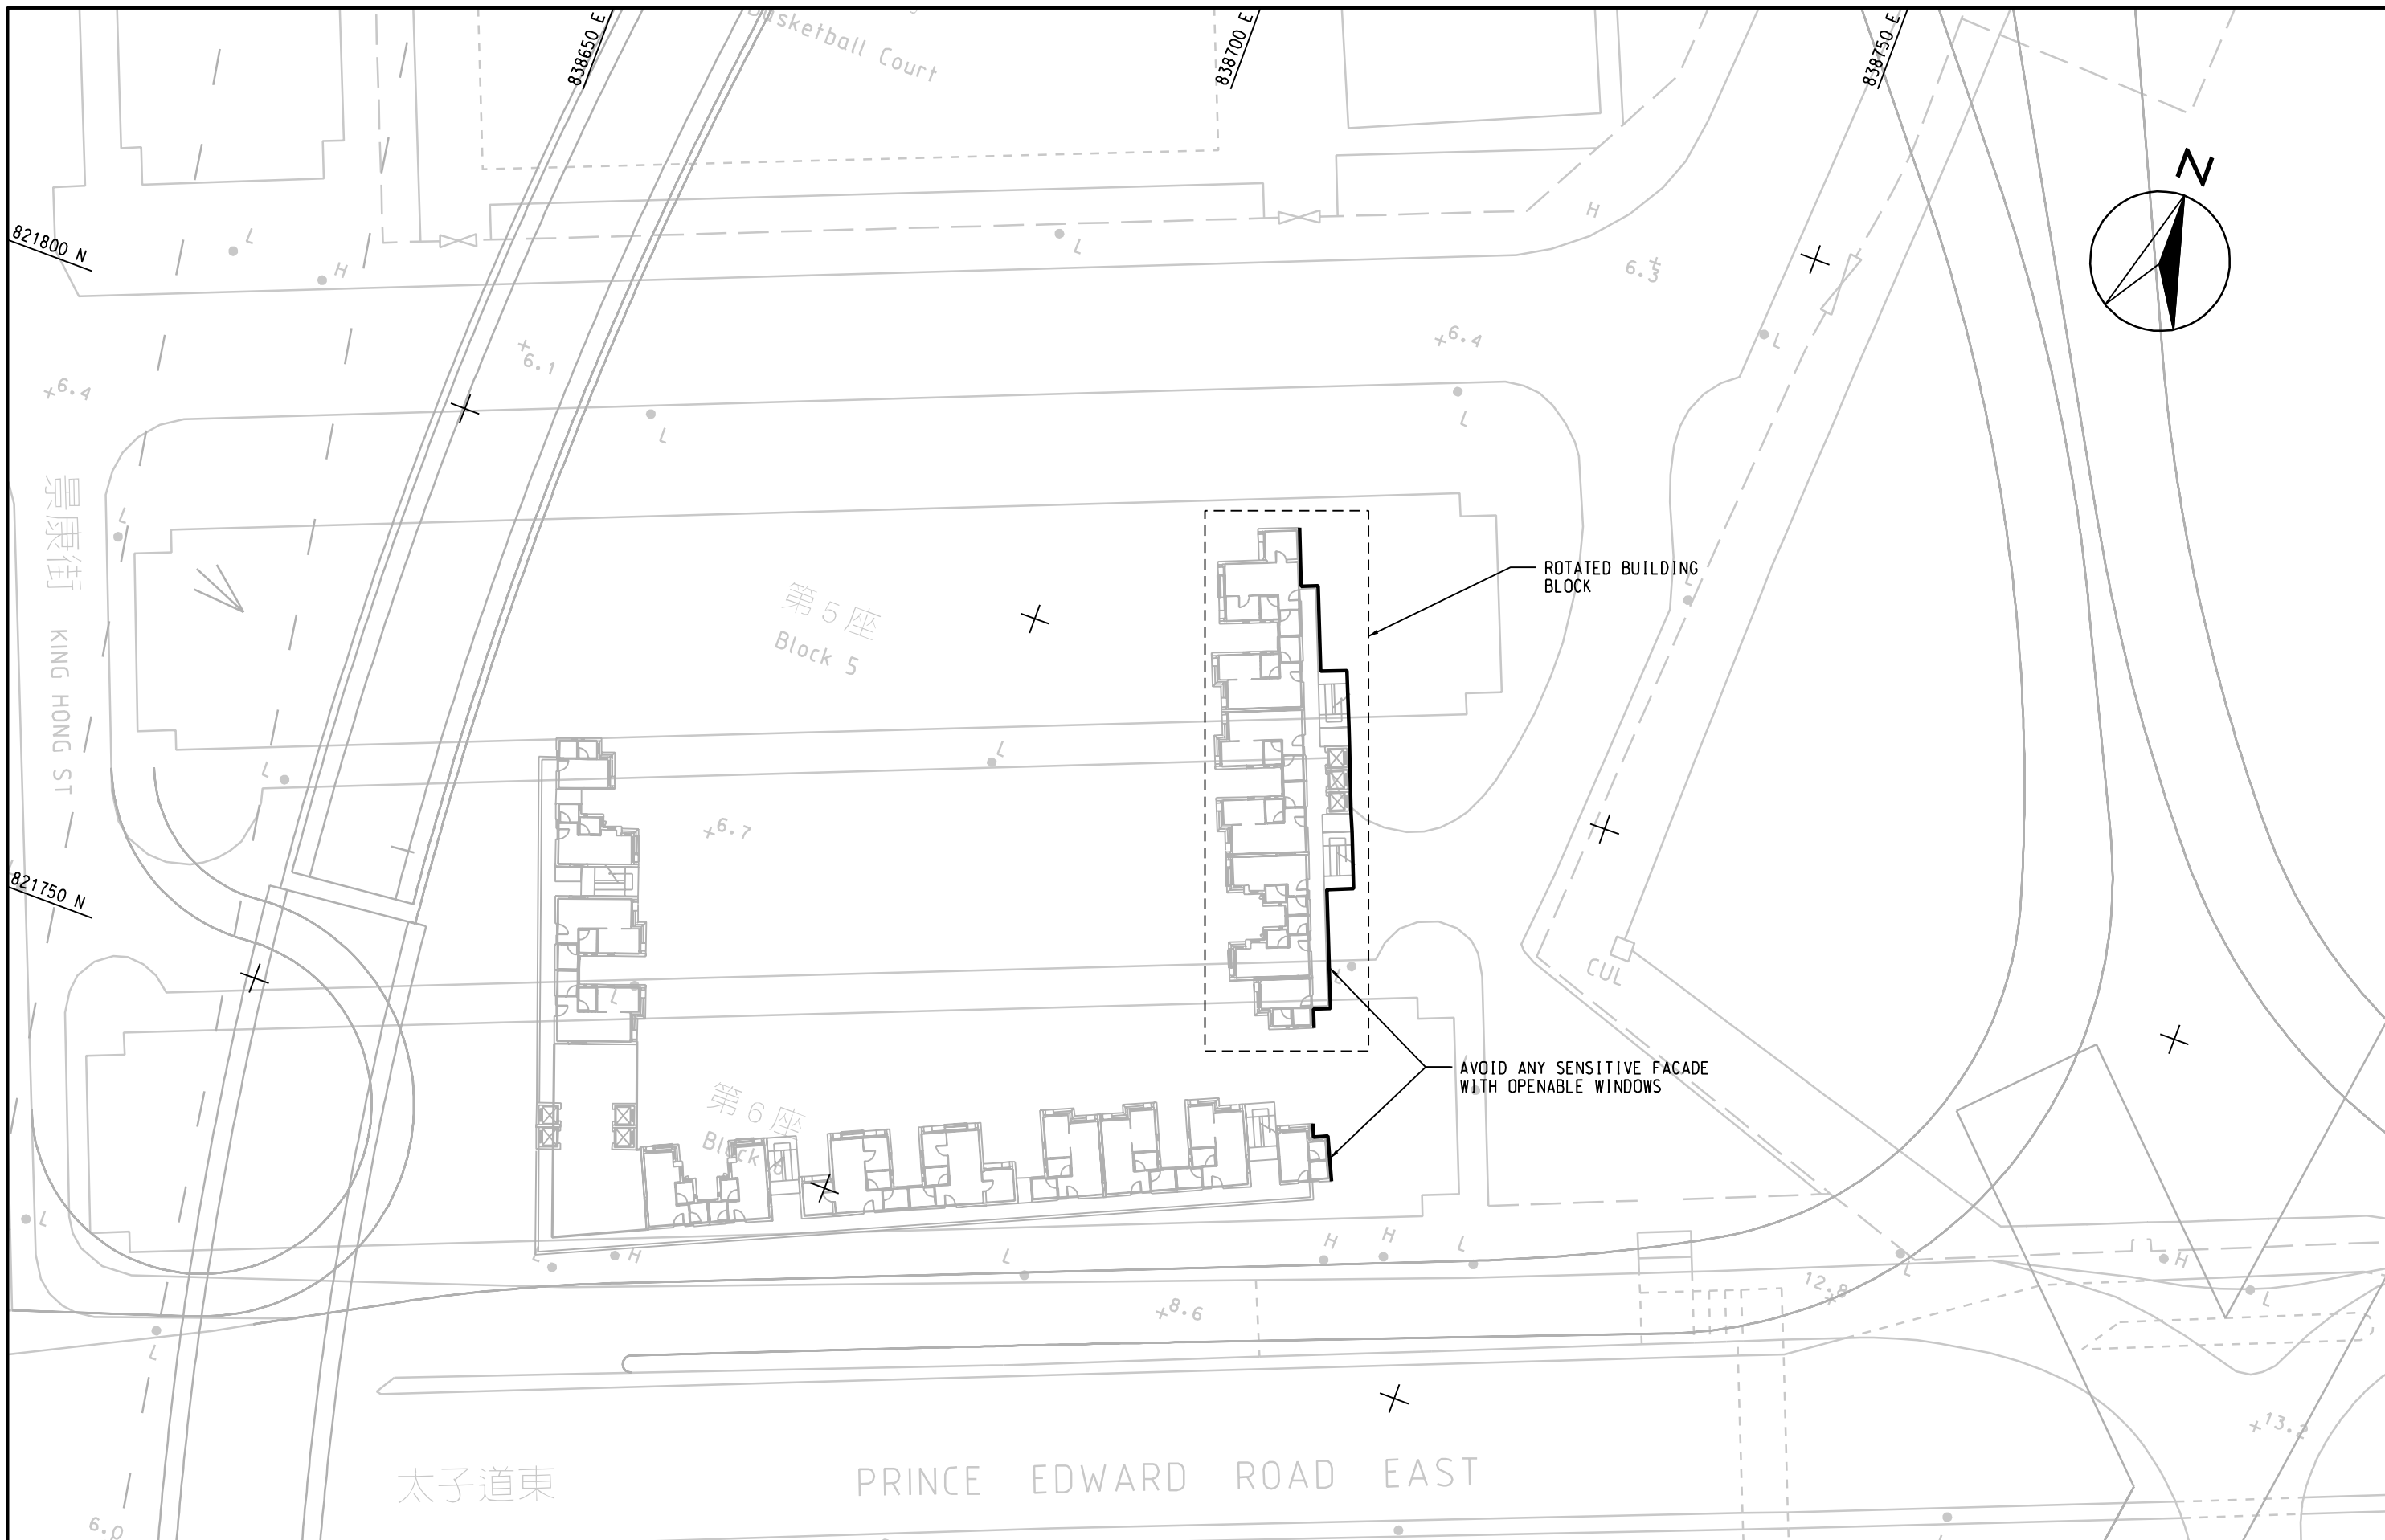

DATE 2008-11-18 16:10:18 XUCF



MAUNSELL | AECOM

Maunsell Consultants Asia Ltd

AGREEMENT NO. CE 35/2006 (CE)  
KAI TAK DEVELOPMENT ENGINEERING STUDY CUM DESIGN AND  
CONSTRUCTION OF ADVANCE WORKS-INVESTIGATION, DESIGN AND CONSTRUCTION

# TRAFFIC NOISE MITIGATION MEASURES AT EX-SAN PO KONG FLATTED FACTORY

(SHEET 2 OF 2)

SCALE	A3 1:500	DATE	OCT. 2008
CHECK	-	DRAWN	DXL
JOB No.	60022503	DRAWING No.	3.15
		REV	-