

DATE 2008-6-6 10:51:23 huy


MAUNSELL | AECOM

Maunsell Consultants Asia Ltd

AGREEMENT NO. CE 35/2006 (CE)  
KAI TAK DEVELOPMENT ENGINEERING STUDY CUM DESIGN AND  
CONSTRUCTION OF ADVANCE WORKS-INVESTIGATION, DESIGN AND CONSTRUCTION

## GEOLOGY MAP SHOWING THE APPROXIMATE LOCATION OF PROPOSED PUMPING STATIONS

S20: p:\projects\60022503\DRAWING\FIGURE\4.2.dgn

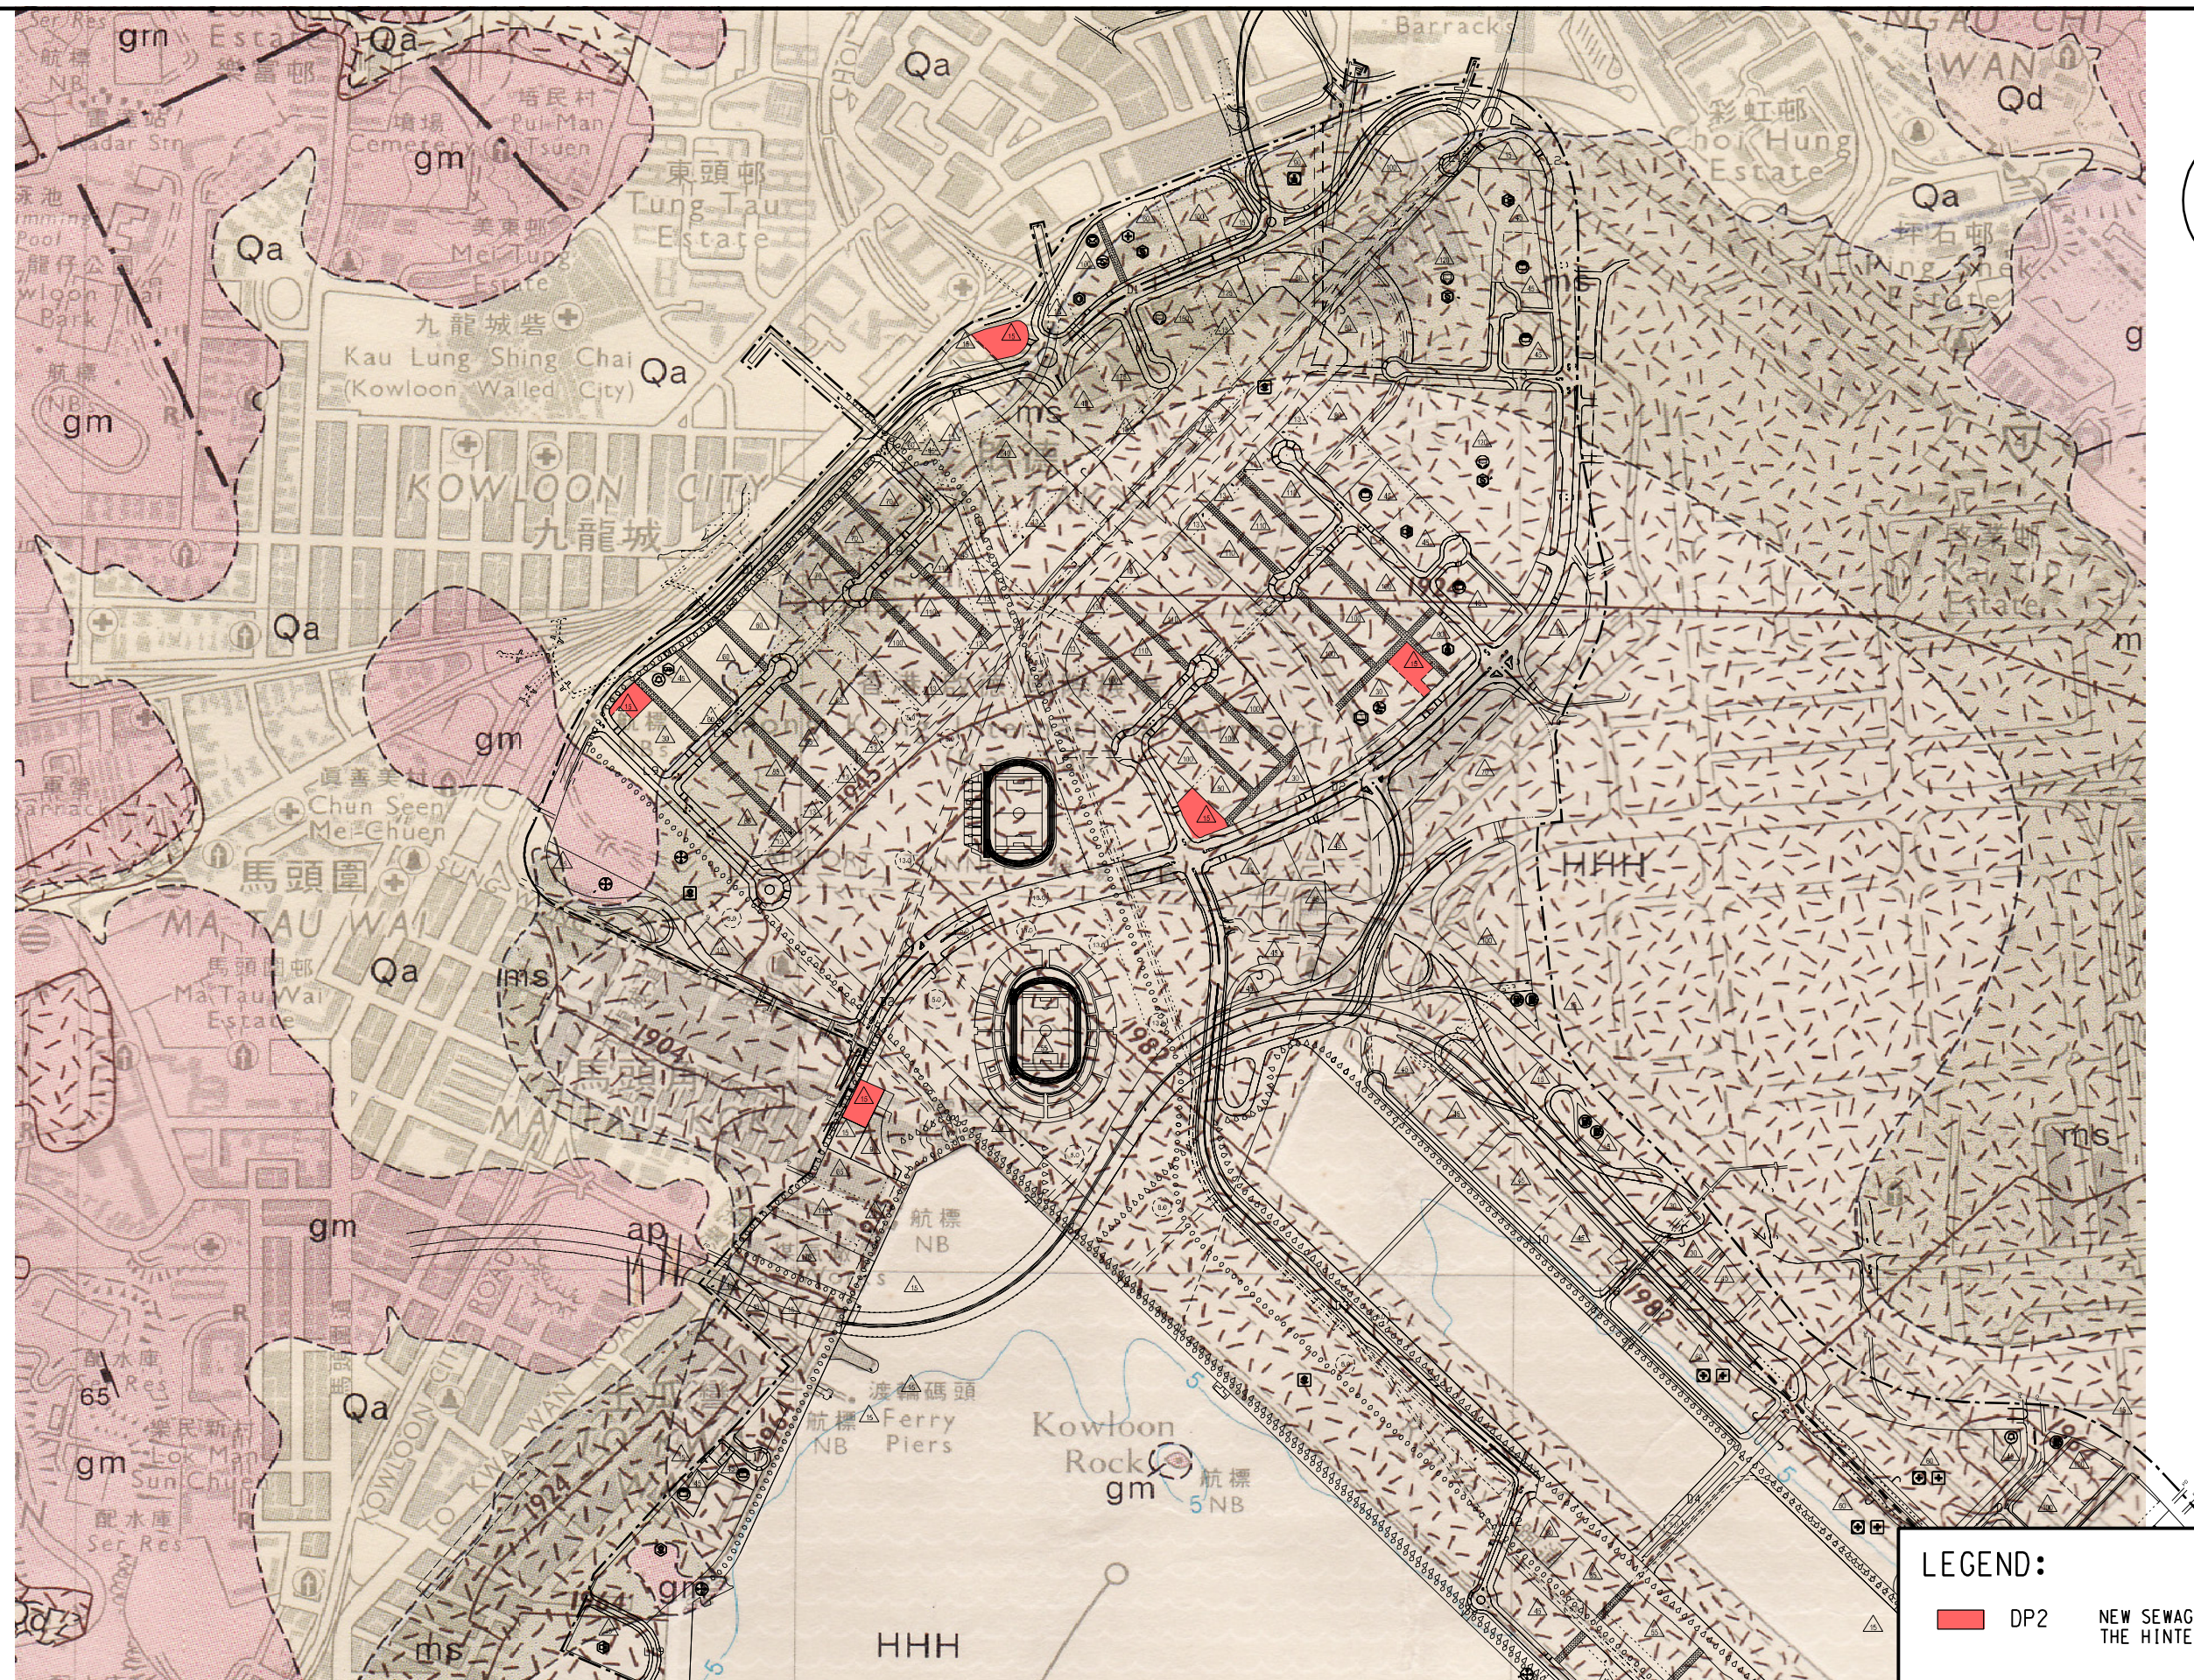

### LEGEND:

■ DP2 NEW SEWAGE PUMPING STATIONS SERVING THE HINTERLAND AND THE PLANNED KTD

SCALE	A3 1:10000	DATE	MAY 2008
CHECK	-	DRAWN	LC
JOB No.	60022503	DRAWING No.	4.2
		REV	-