


DATE 2008-10-15 14:19:56 DAIXL

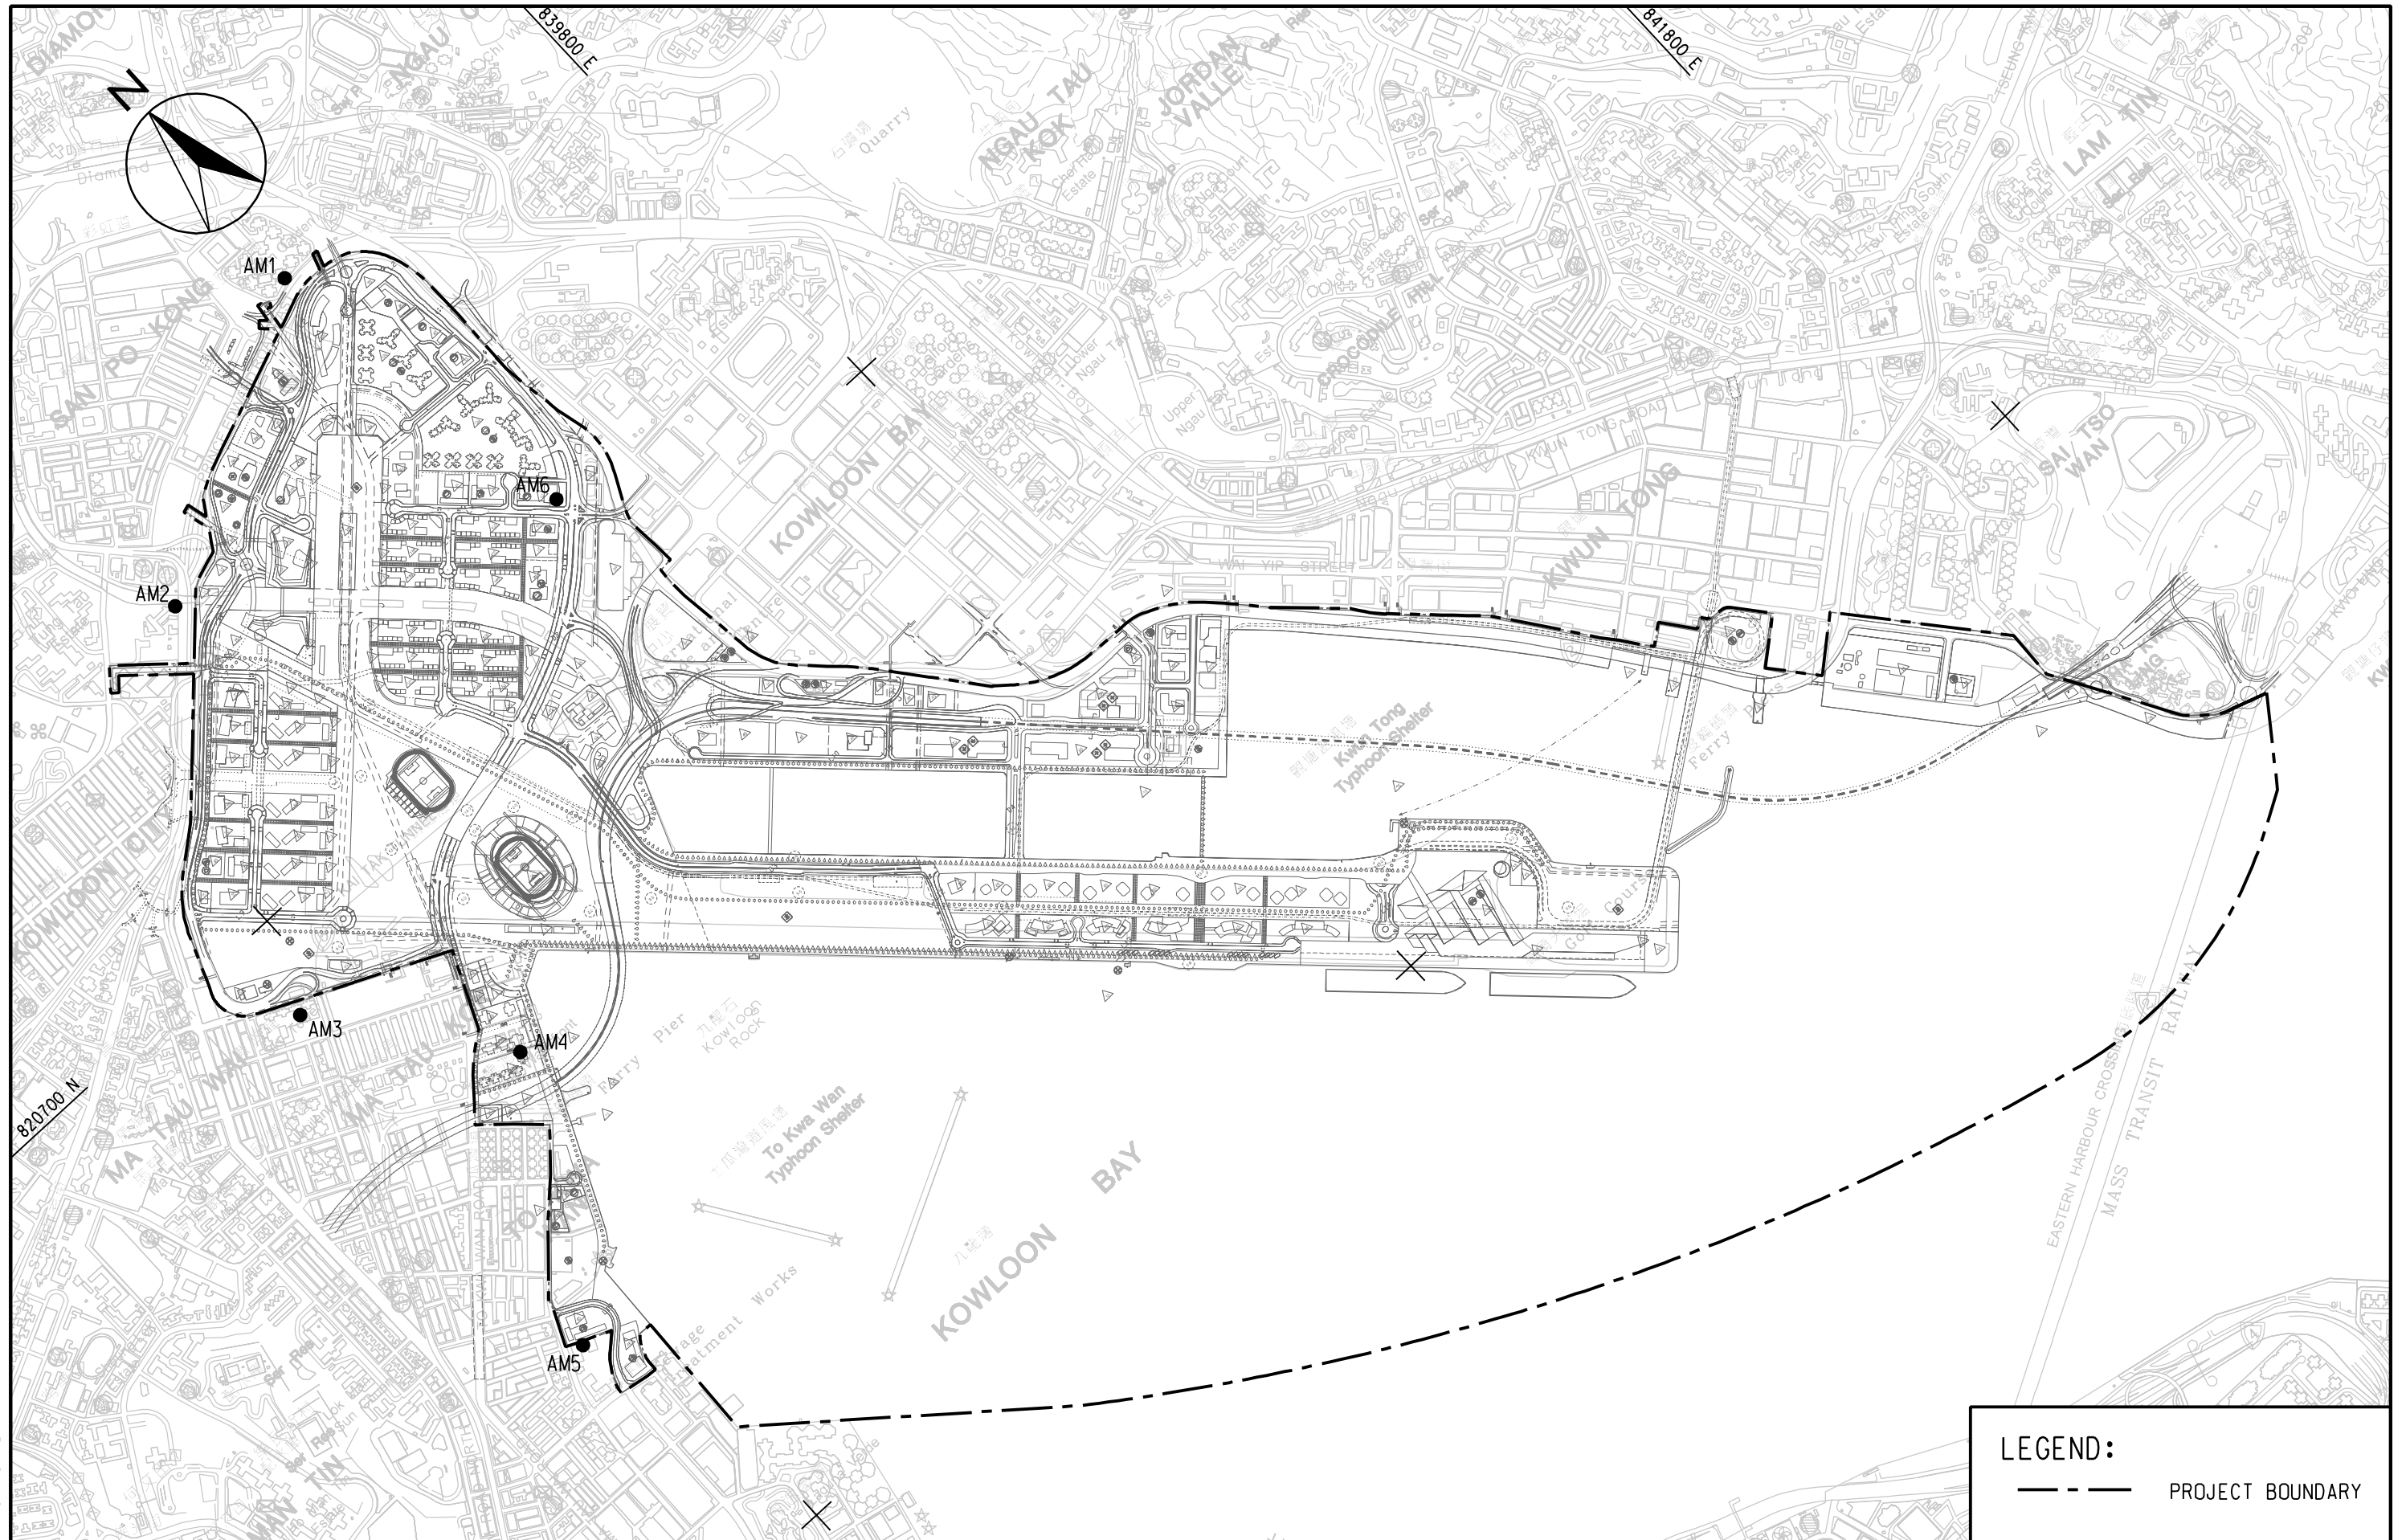

MAUNSELL | AECOM

Maunsell Consultants Asia Ltd

AGREEMENT NO. CE 35/2006 (CE)
KAI TAK DEVELOPMENT ENGINEERING STUDY CUM DESIGN AND
CONSTRUCTION OF ADVANCE WORKS-INVESTIGATION, DESIGN AND CONSTRUCTION

LOCATIONS OF AIR QUALITY MONITORING STATIONS

LEGEND:

--- PROJECT BOUNDARY

SCALE	A3 1:15000	DATE	JAN. 2008
CHECK	-	DRAWN	LCR
JOB No.	60022503	DRAWING No.	2.1
		REV	-