


EXISTING VSR	
C4	Newport Centre (planned residential use under KTD)
GIC2	Ng Wah College, Lee Kau Yan Memorial School, Sir Robert Black Health Centre, Petrol Station
GIC3	Cognito College
GIC5	Kai Tak Operation Base and Existing Electricity Substation (same planned uses under KTD)
GIC6	EMSD Headquarters (same planned uses under KTD)
GIC18	EMSD Workshops (planned sewage pumping station and open space under KTD)
GIC25	Hong Kong Society for the Blind Factory (planned CDA in operation stage)
I1	Industrial Buildings in San Po Kong (planned residential use in operation stage)
I4	Industrial Development along Mok Cheong Street (planned CDA in operation stage)
O1	Visitors at Olympic Garden
O2	Visitors at Sung Wong Toi Garden
O3	Visitors at Sung Wong Toi Playground
O4	Visitors at Rest Garden next to Nga Tsin Wai Road
O5	Visitors at Shek Ku Lung Road Playground
OU1	Tunnel Administration Building (same planned use under KTD)
OU3	Business and Industrial Developments in San Po Kong (planned commercial use in operation stage)
R1	Sky Tower and adjacent residential developments along Sung Wong Toi Road
R3	Regal Oriental Hotel and Low to Medium-rise Residential Development in Kowloon City
R6	Rhythm Garden
R7	Choi Hung Estate
R9	Richland Gardens
R16	Grand Waterfront (same planned use under KTD)
R18	Low-rise Residential Development adjacent to Grand Waterfront (same planned use under KTD)
R19	R(A) zone at King Fuk Street
R20	R(A) zone to the southeast of Tung Tau Estate
R21	Le Billionaire and adjacent R(A) Zone in Kowloon City
R22	Low-rise Residential Developments along Mok Cheong Street (planned CDA in operation stage)
T1	Motorists on Prince Edward Road East
T2	Motorists on carriageway and Pedestrians on Footpaths along Sung Wong Toi Road
T3	Motorists on Kwun Tong Bypass

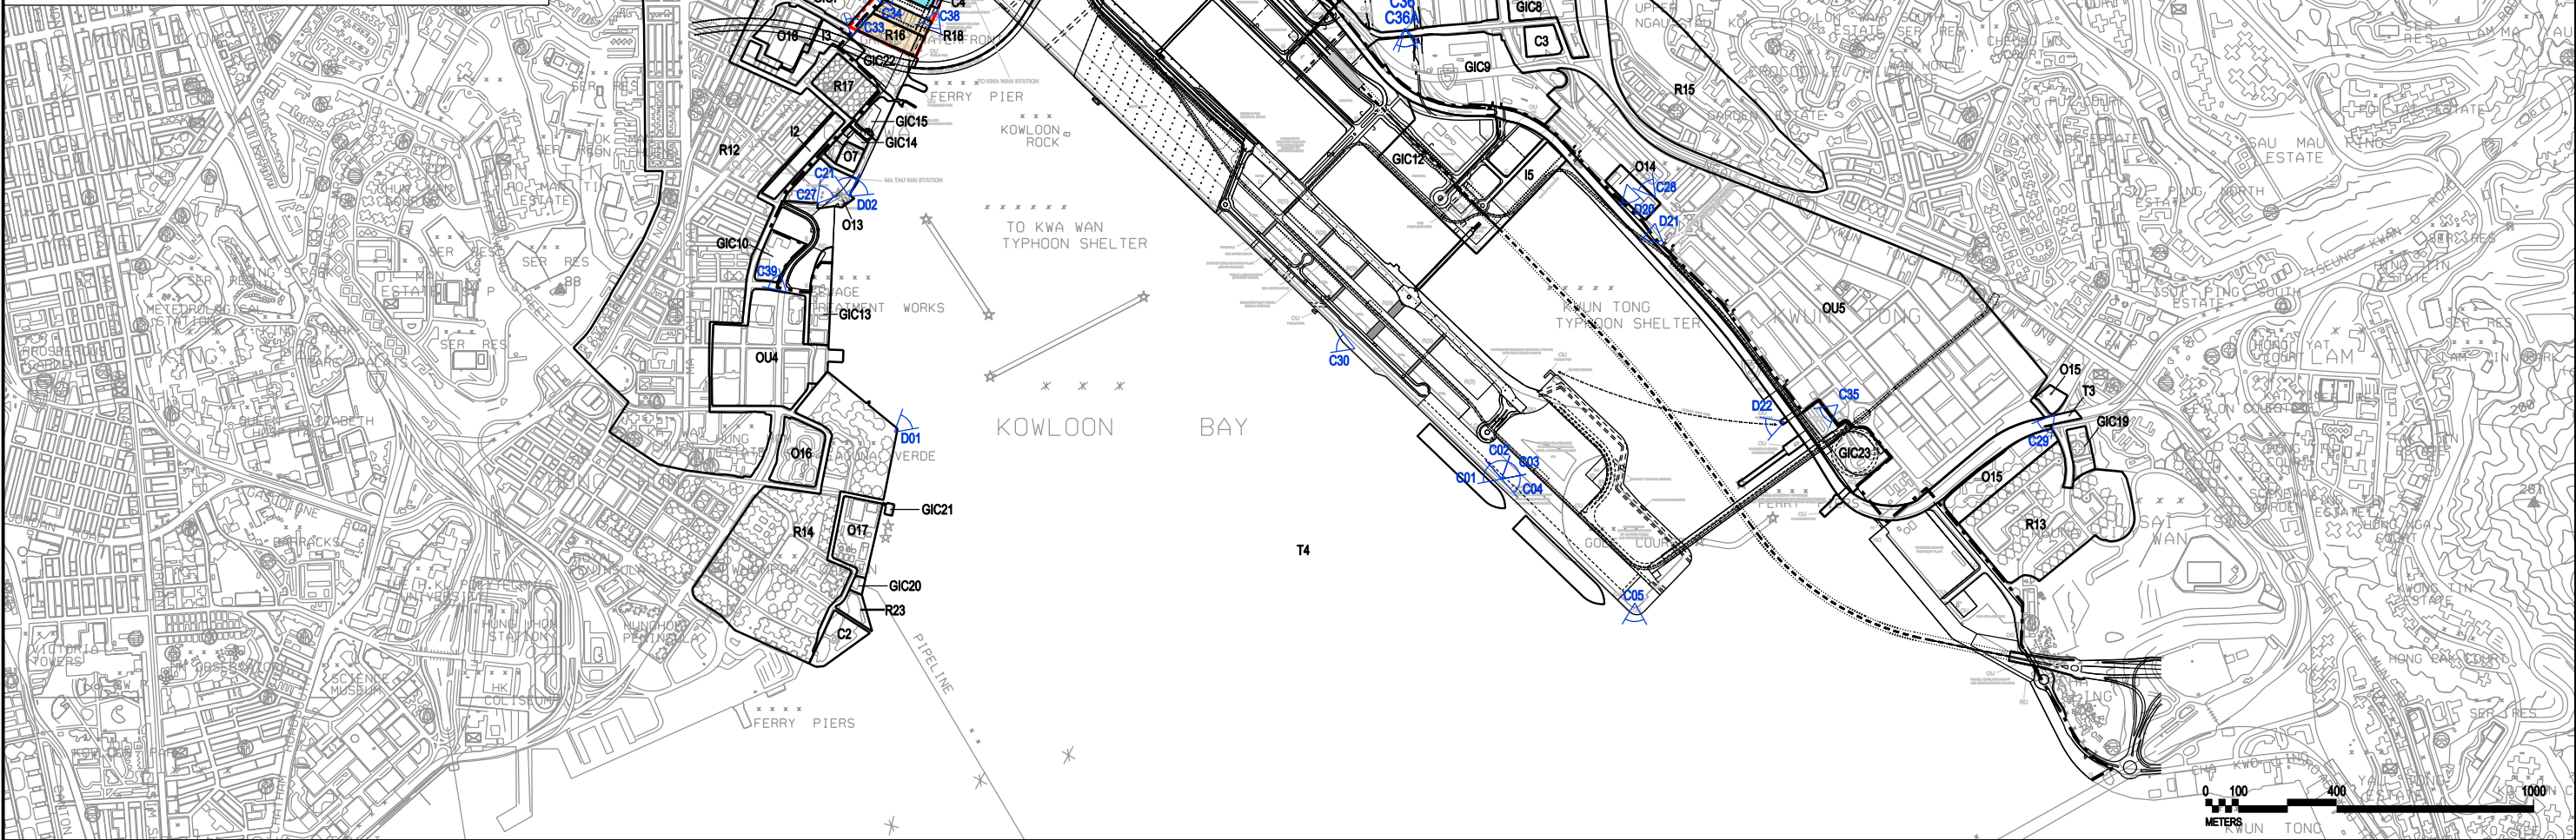

LEGEND

ENGINEERING REVIEW

STUDY AREA BOUNDARY

C01

<div>MAUNSELL AECOM</div> <div>Maunsell Consultants Asia Ltd</div>	AGREEMENT NO. CE 35/2006 (CE)		SCALE	A3 1:20000	DATE	MAY 2008
	KAI TAK DEVELOPMENT ENGINEERING STUDY CUM DESIGN AND CONSTRUCTION OF ADVANCE WORKS-INVESTIGATION, DESIGN AND CONSTRUCTION		CHECK	JC	DRAWN	FL
	BASELINE KEY VSRs AND VIEWPOINTS AT LOCAL LEVEL WITH DP2 - PUMPING STATION OVERLAID DURING CONSTRUCTION		JOB NO.	60022408	DRAWING NO.	FIGURE 3.3A
					REV	-