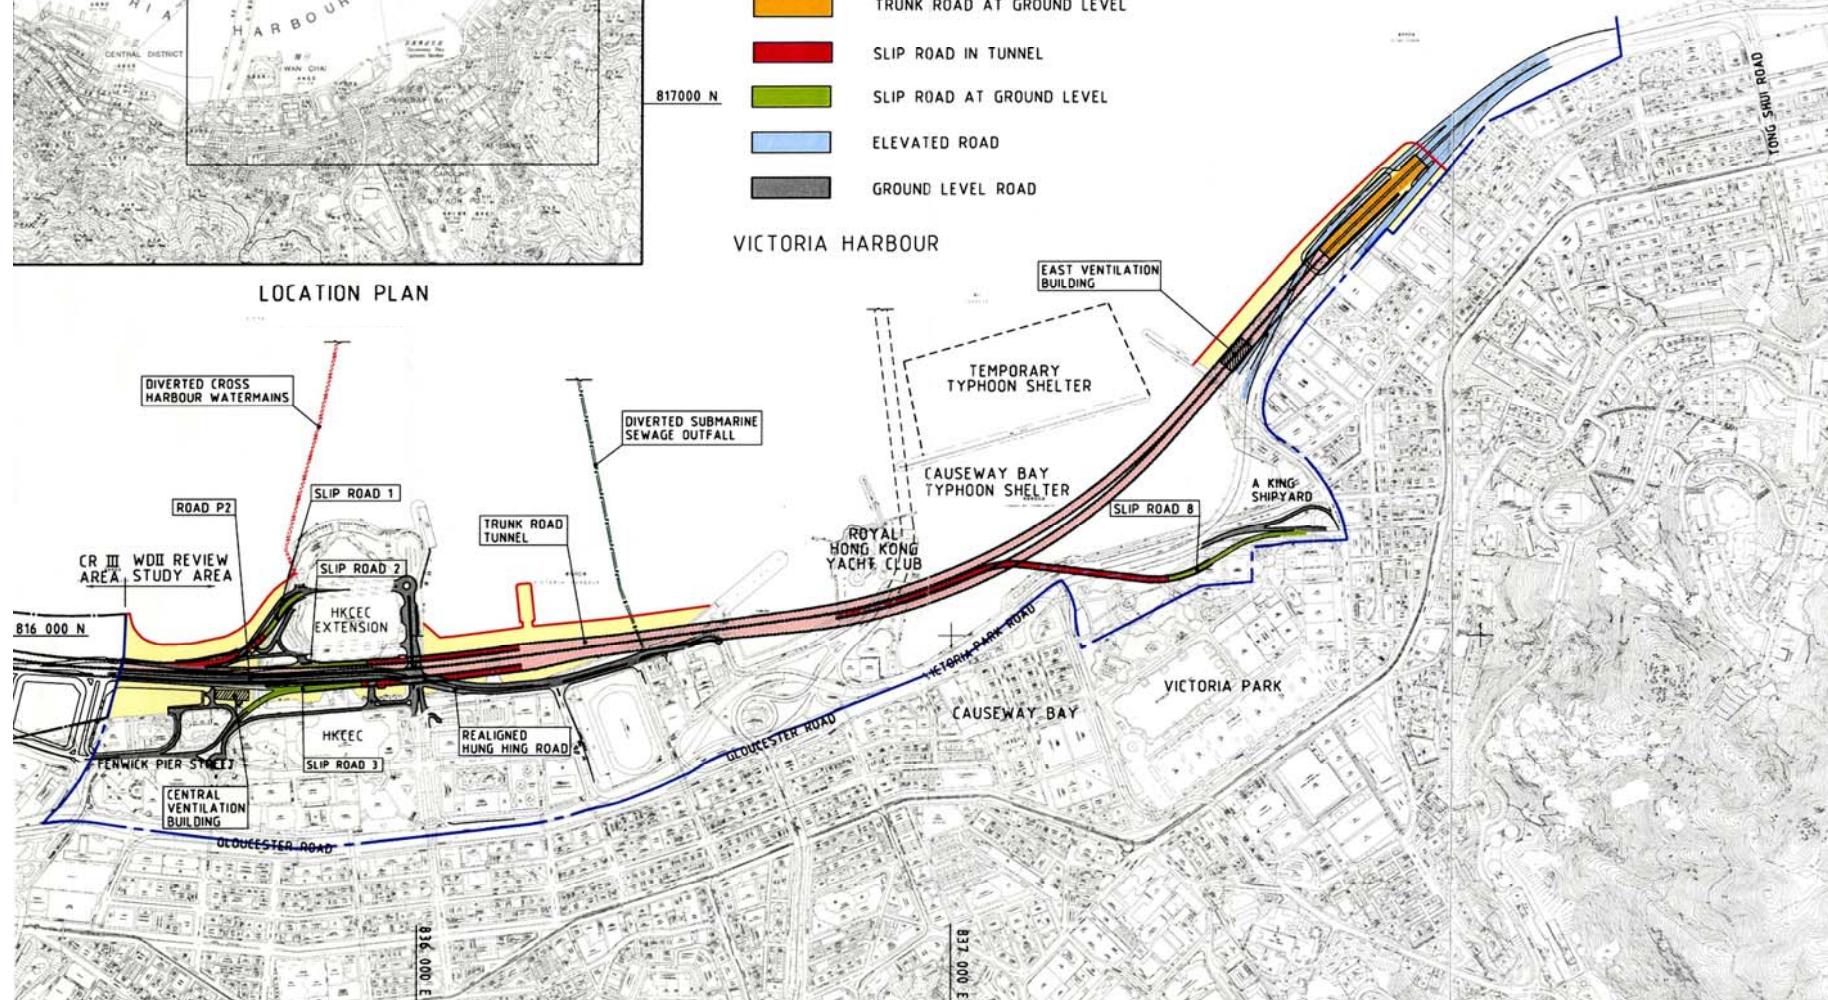


#### LEGEND:

- Boundary of Study Area
- Extent of Permanent Reclamation
- Trunk Road in Tunnel
- Trunk Road at Ground Level
- Slip Road in Tunnel
- Slip Road at Ground Level
- Elevated Road
- Ground Level Road



**Figure 1: Location Plan**

**Project Title:**  
**Wanchai Development Phase II and Central-Wanchai Bypass**

EIA Study Brief No.: ESB-153/2006

Note:

1. Reproduced from Figure 1 of the Project Profile PP-296/2006 dated 9 Aug 2006
2. Not to Scale