




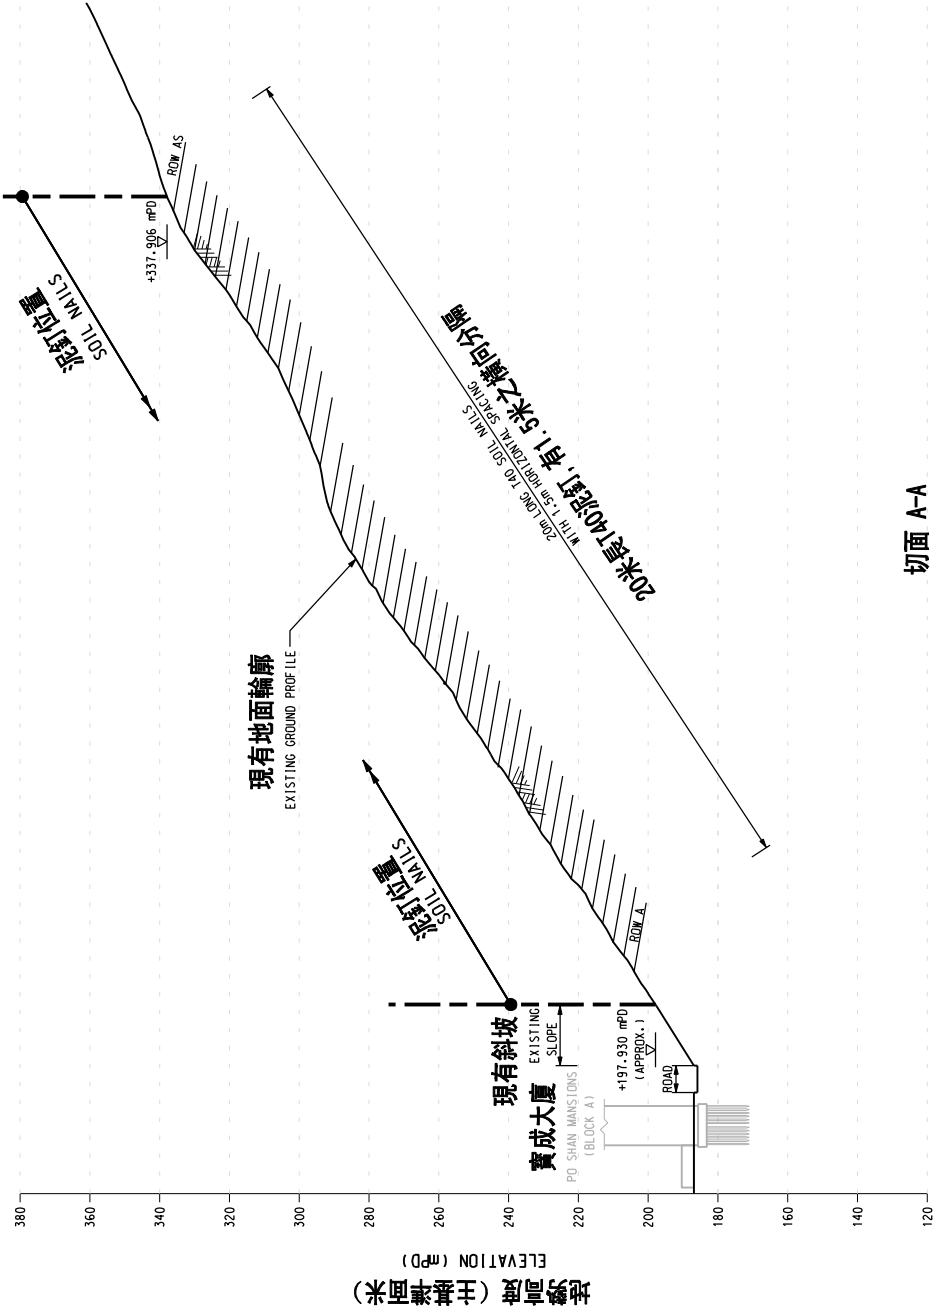

切面 A-A
SECTION A-A
SCALE 1 : 1000

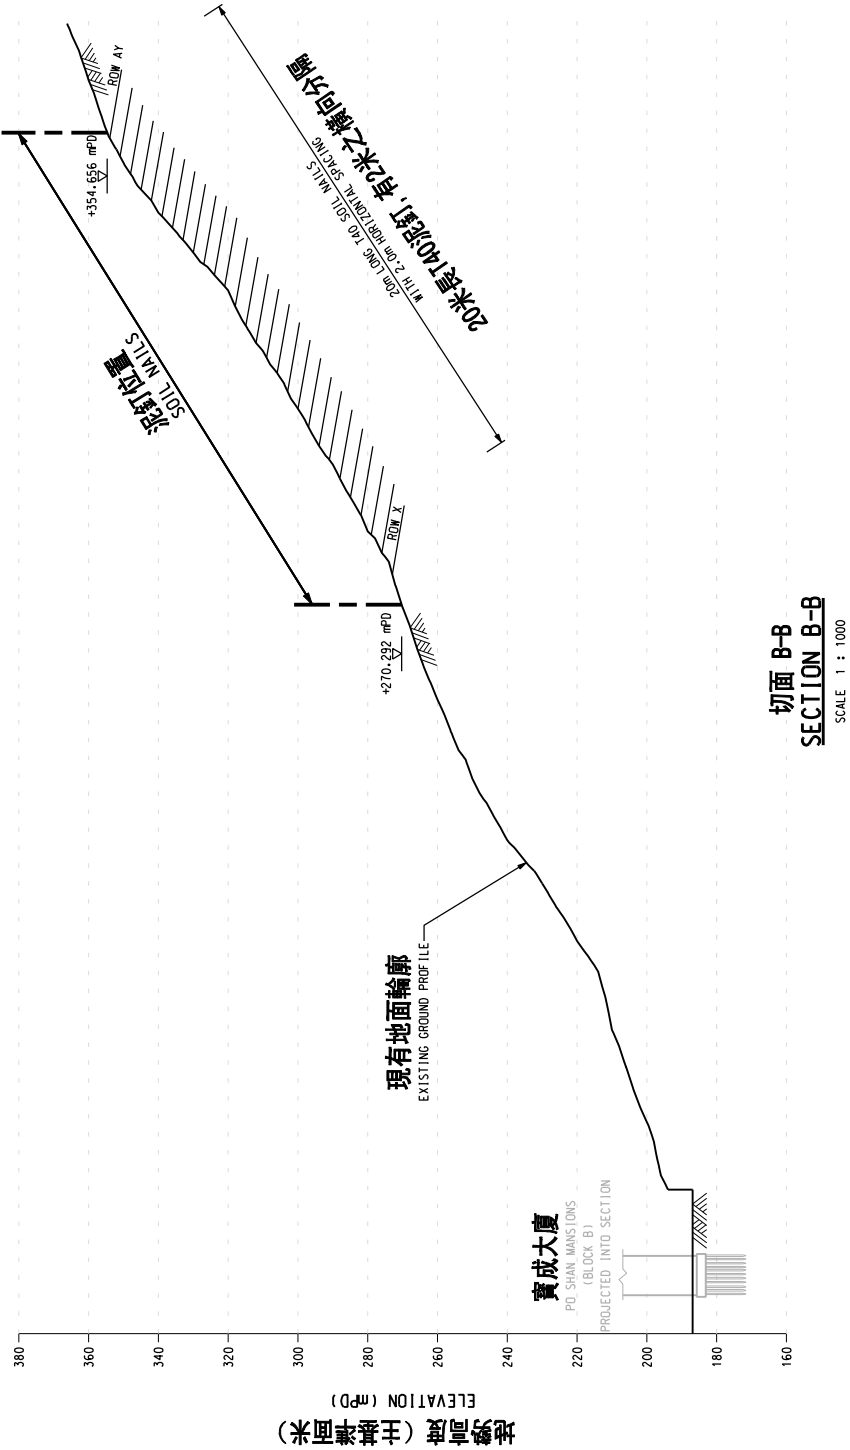

切面 B-B
SECTION B-B
SCALE 1 : 1000

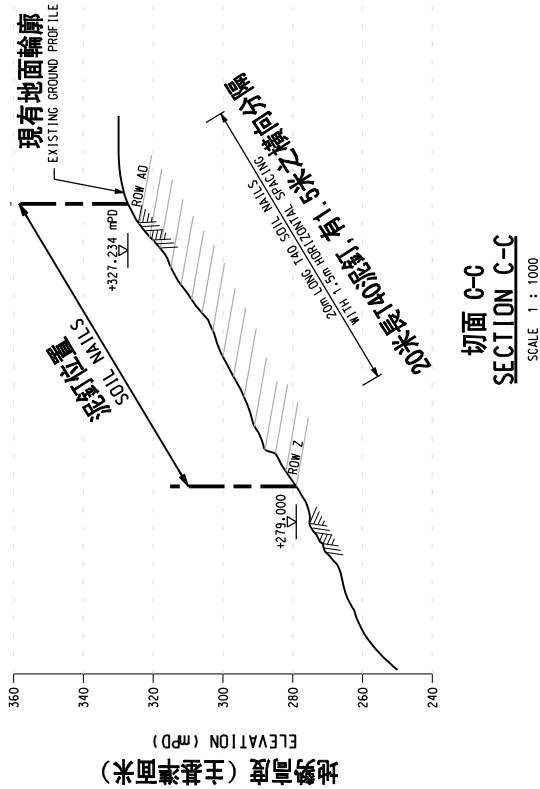

切面 C-C
SECTION C-C
SCALE 1 : 1000

MAUNSELL AECOM Maunsell Environmental Management Consultants Ltd	LANDSLIDE PREVENTIVE WORKS AT PO SHAN, MID LEVEL – NATURAL TERRAIN RISK MITIGATION WORKS			
	SCALE	N.T.S	DATE	MAR 07
	CHECK	FKKN	DRAWN	
	JOB No.	60017196(2.1)	DRAWING No.	1.3
			REV	—