


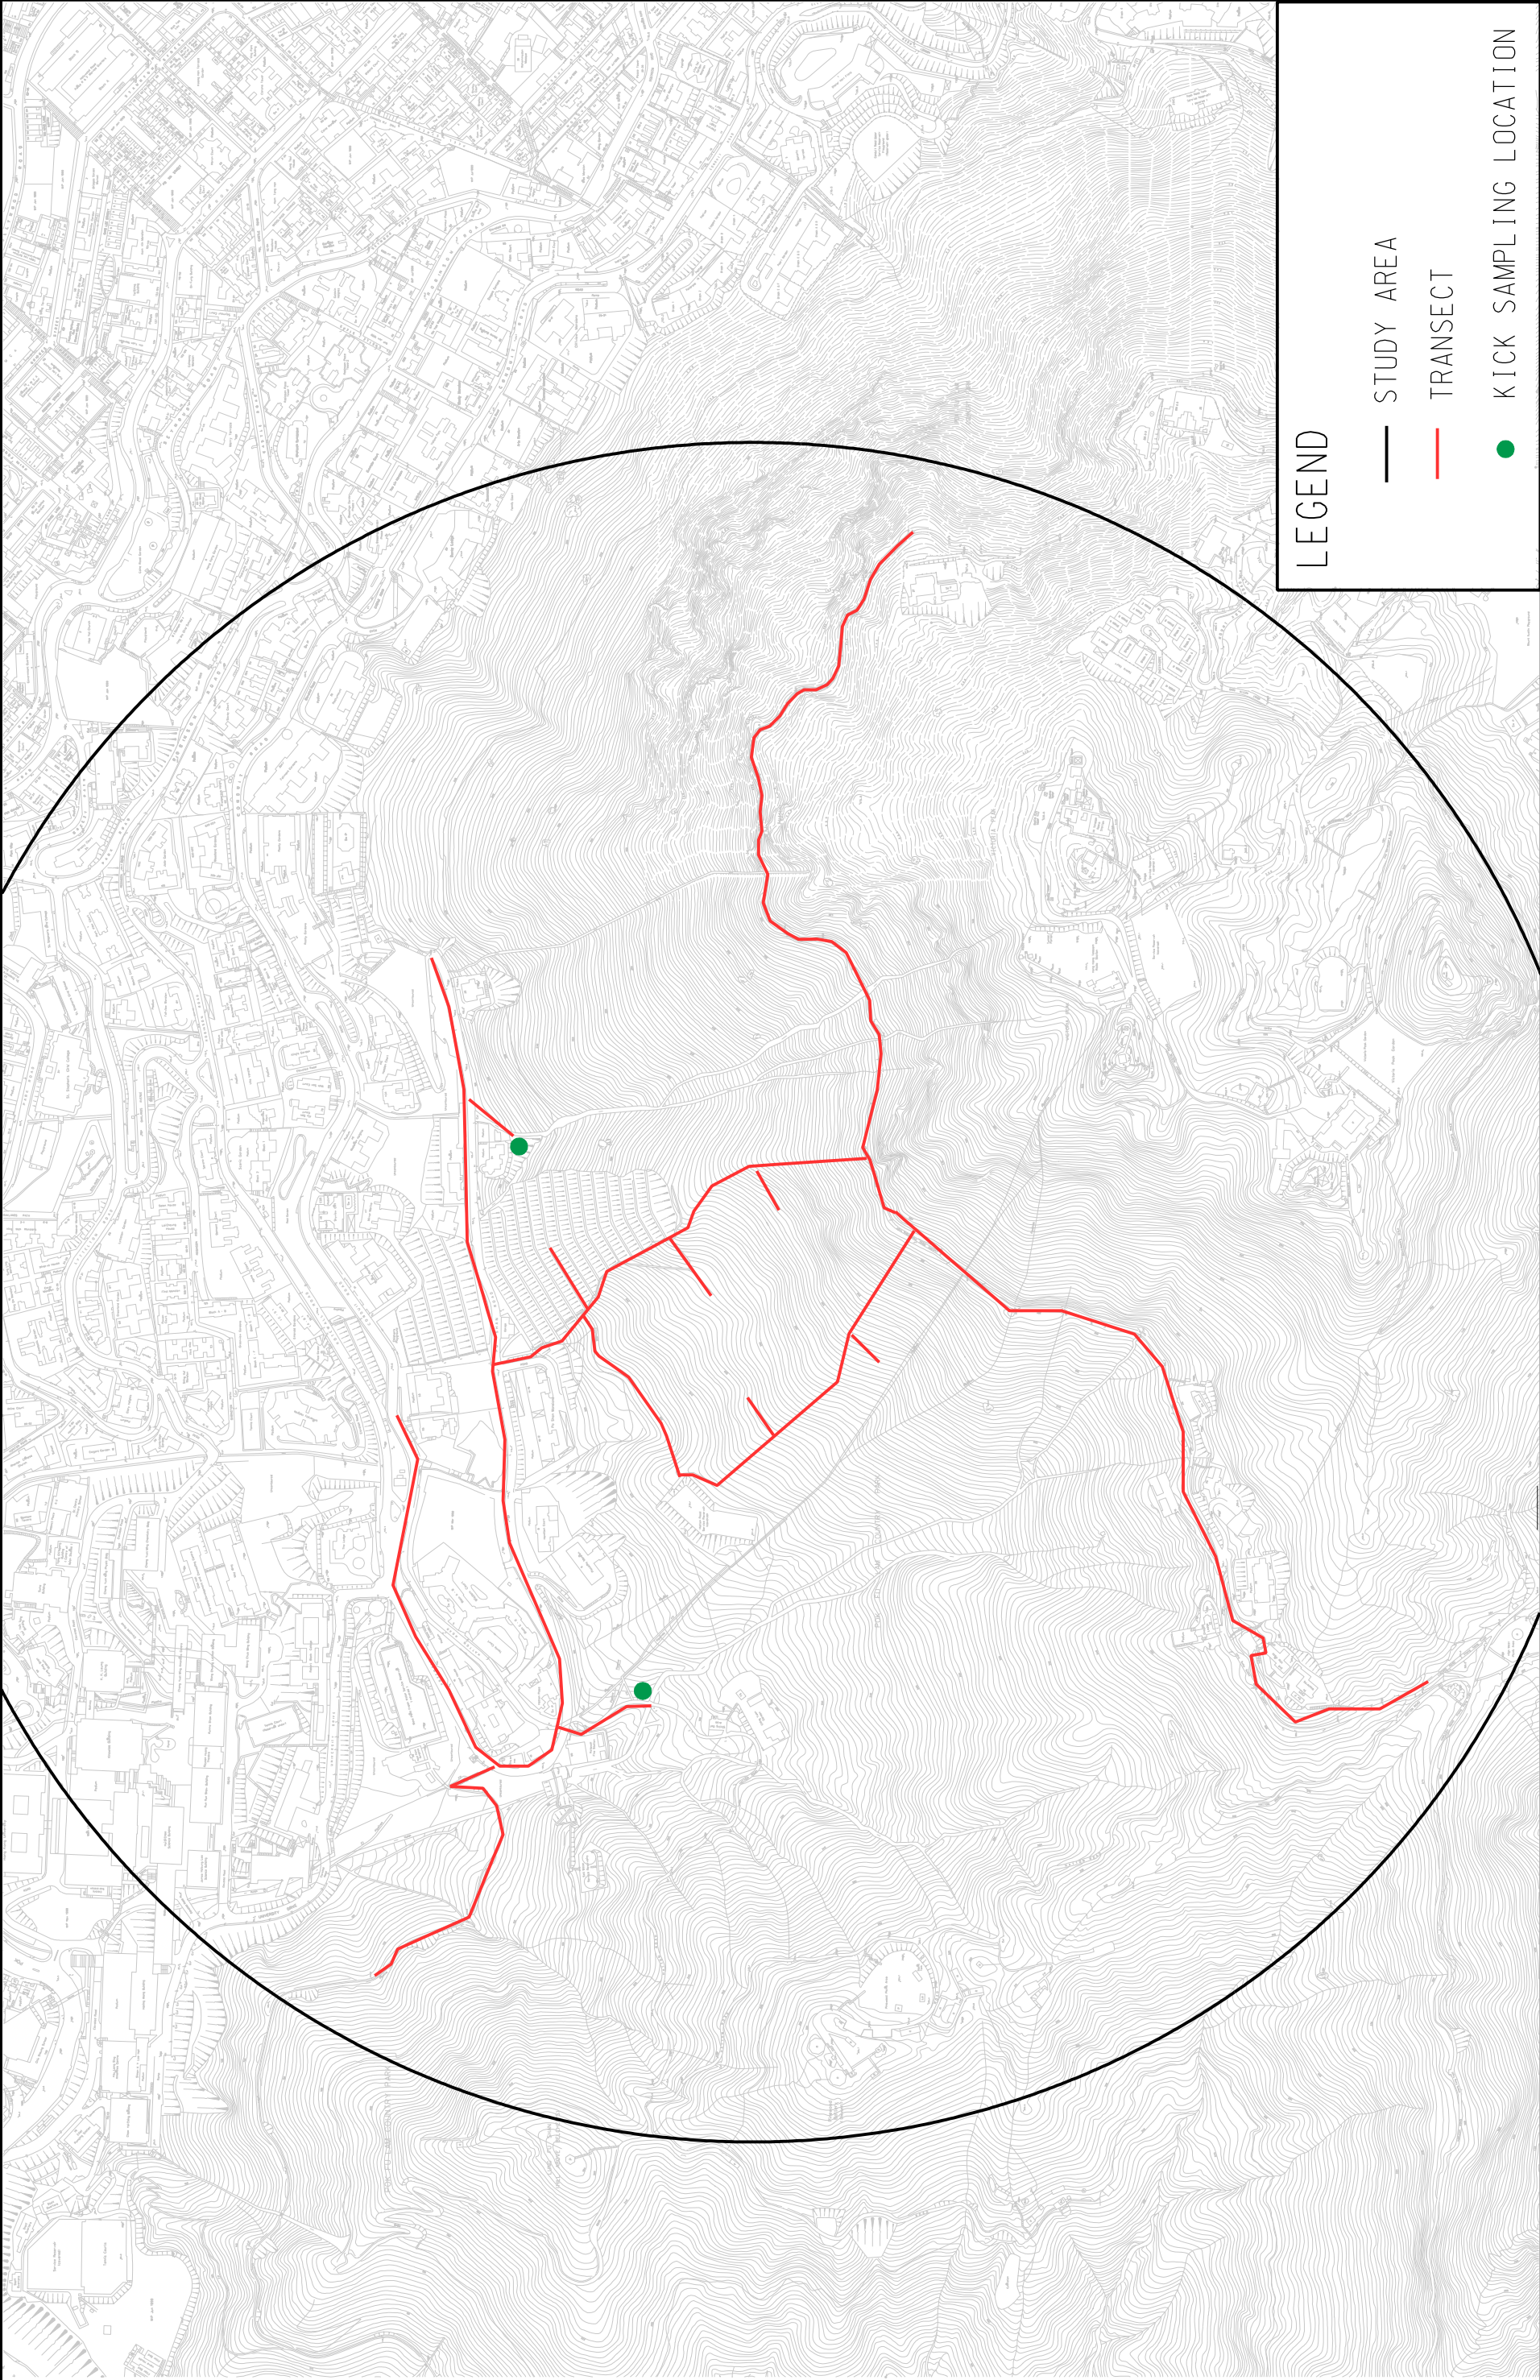

LEGEND

—

STUDY AREA

—

TRANSECT

●

KICK SAMPLING LOCATION

MAUNSELL AECOM Maunsell Consultants Asia Ltd		AGREEMENT NO. CE 28/2004 (GE)				
		LANDSLIDE PREVENTIVE WORKS AT PO SHAN ROAD, MID-LEVELS – DESIGN AND CONSTRUCTION				
		TRANSECT AND SAMPLING LOCATIONS				
	JOB No.		SCALE	A3 1:5000	DATE	MAY 07
	CHECK			LIHY	DRAWN	IWSL
				A02005 (001)	DRAWING No. 3.1	
					REV —	