
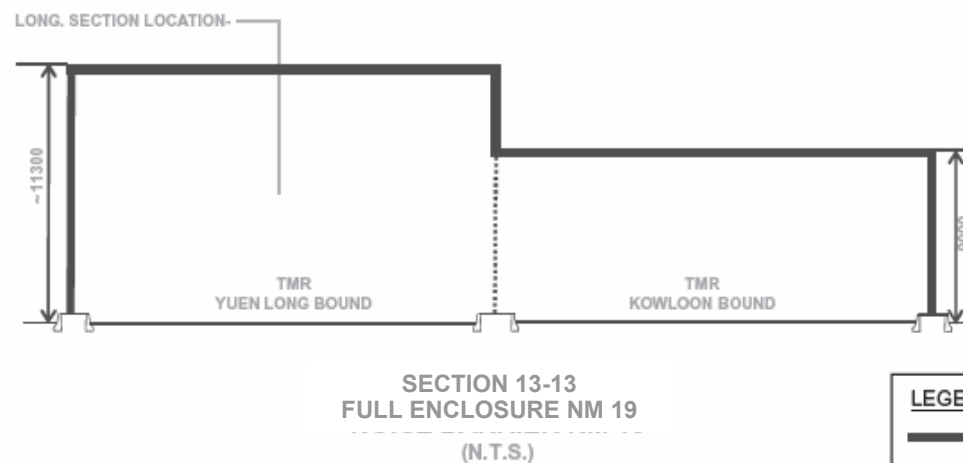


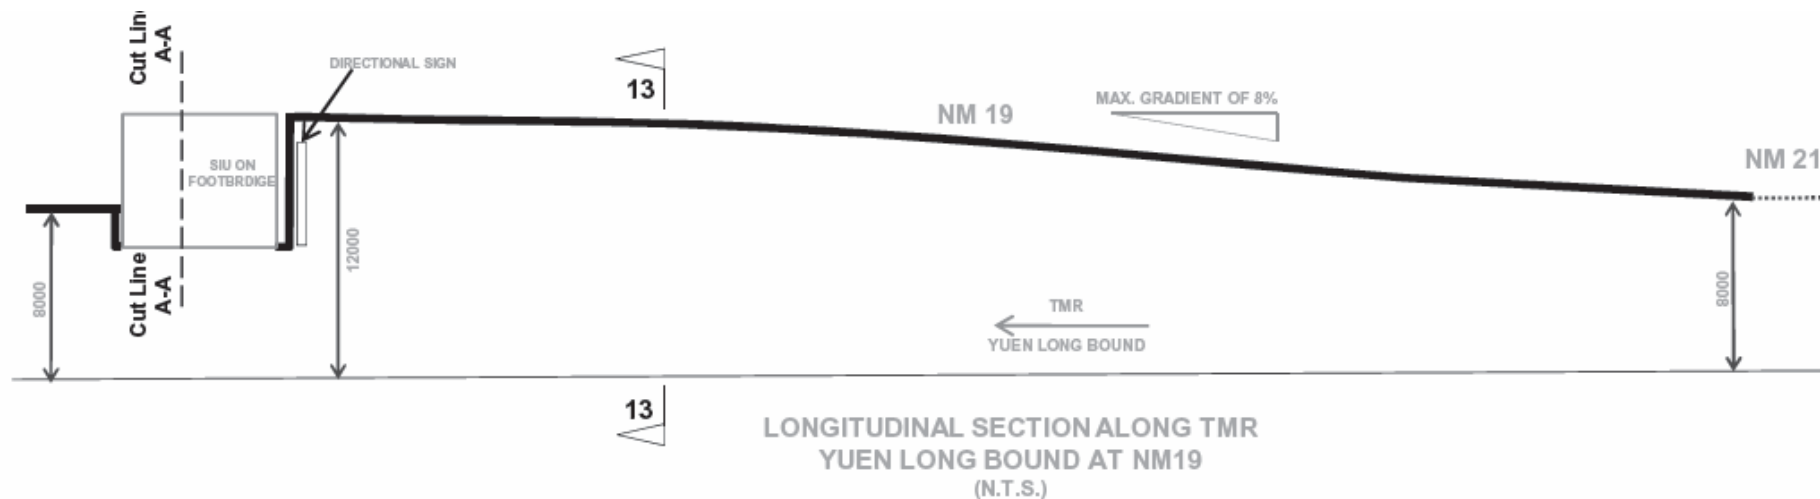

LEGEND 圖例:
 — Enclosed with Panels
 Without Panels

Traffic Improvements to Tuen Mun Road Town Centre Section - Noise Mitigation Measures
 屯門公路市中心段交通改善工程 - 噪音緩解措施

Details of Full enclosure NM19

Figure 11 圖11

Environmental Permit No. 環境許可證編號:
 EP-342/2009/A

