


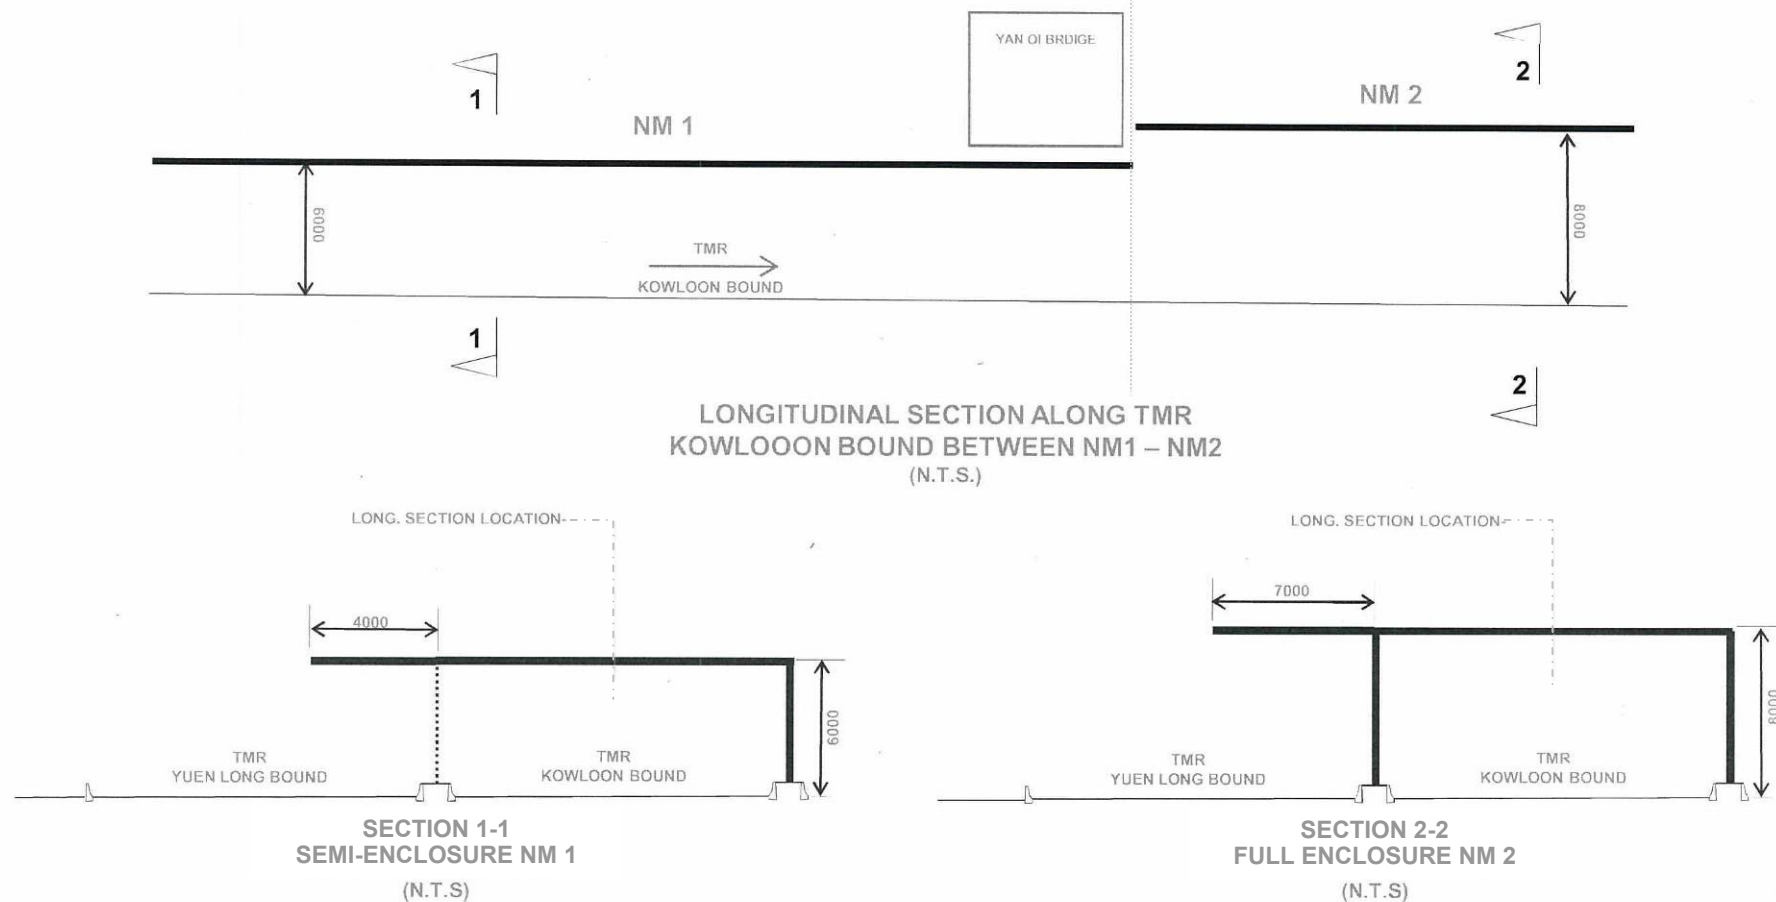

LEGEND 圖例:

- Enclosed with Panels
- Without Panels

Traffic Improvements to Tuen Mun Road Town Centre Section - Noise Mitigation Measures
屯門公路市中心段交通改善工程 - 噪音緩解措施

Details of Semi-enclosure NM1 and Full enclosure NM2

Figure 3 圖3

Environmental Permit No. 環境許可證編號:
EP-342/2009/A

