



SECTION A-A PROPOSED FLN FRESH WATER SERVICE RESERVOIR

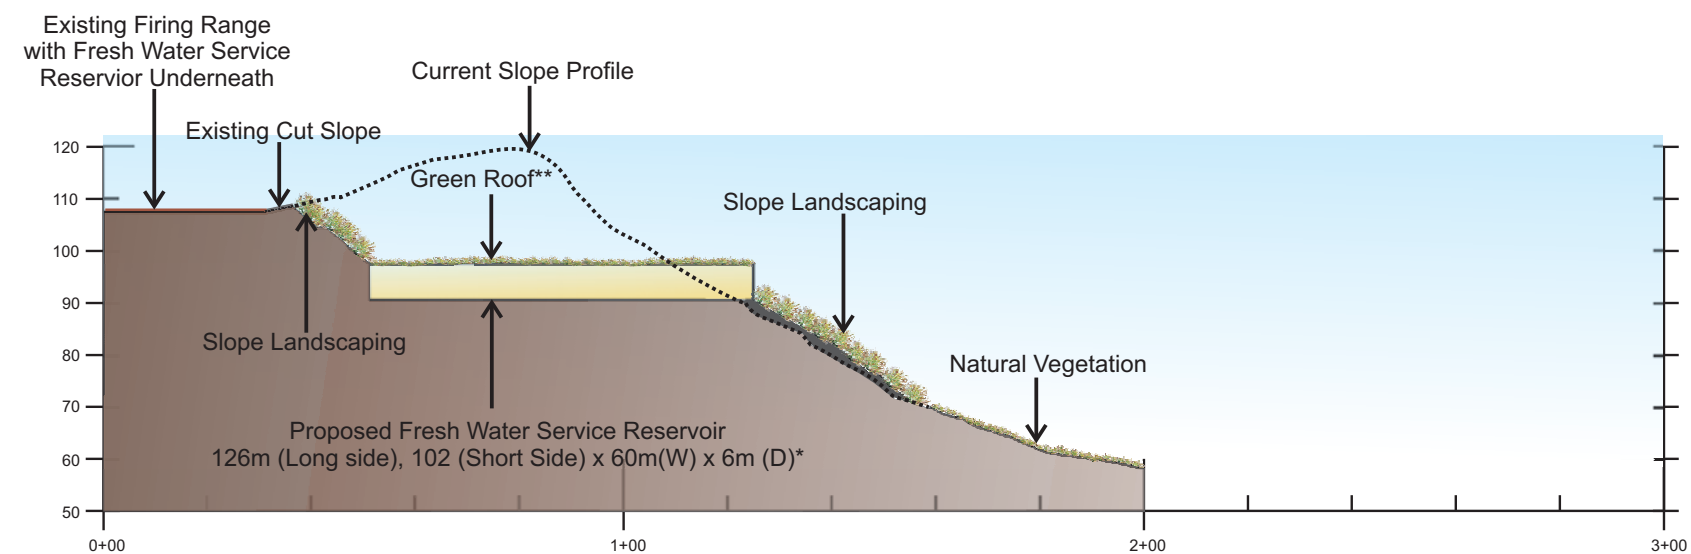

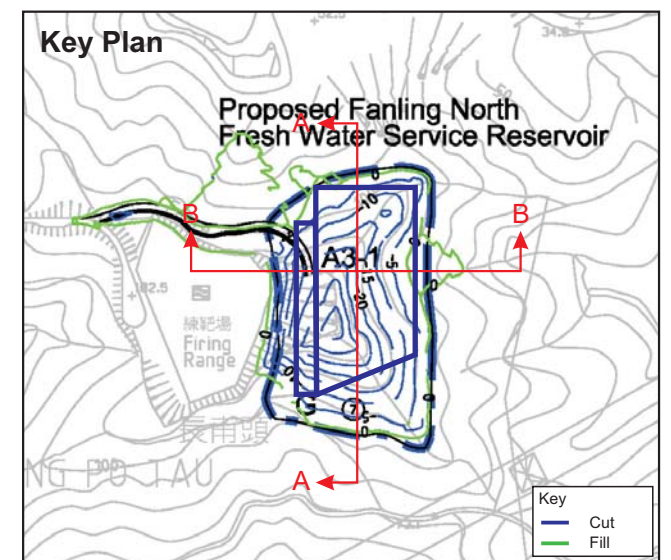


SECTION B-B PROPOSED FLN FRESH WATER SERVICE RESERVOIR



* Note : Structural and detailed design of the reservoirs are not finalised and may be subject to change. Dimensions given are therefore approximate.

**Note: The reservoir roofs will be landscaped but will not contain planted trees.

 <div>土木工程拓展署 CIVIL ENGINEERING AND DEVELOPMENT DEPARTMENT</div>	 <div>規 劃 署 PLANNING DEPARTMENT</div>		Job Title	Drawing Title			Drawn	CL	Date	08/04/2013	Drawing No. Figure 12.12.6
			Agreement No. CE 61/2007 (CE) North East New Territories New Development Areas Planning and Engineering Study - Investigation	Section Drawings of Fresh Water Service Reservoirs in FLN NDA					Checked	Approved	
					Rev	Description	Date	Scale	N.T.S.	Rev.	