


List of Schedule 2 Designated Projects (DP)
DP PACKAGE B

DP5 New Sewage Pumping Stations (SPS)
SPS South of Ma Tso Lung
SPS South of HO Sheung Heung

To be read in conjunction with Section 12B
DP PACKAGE B

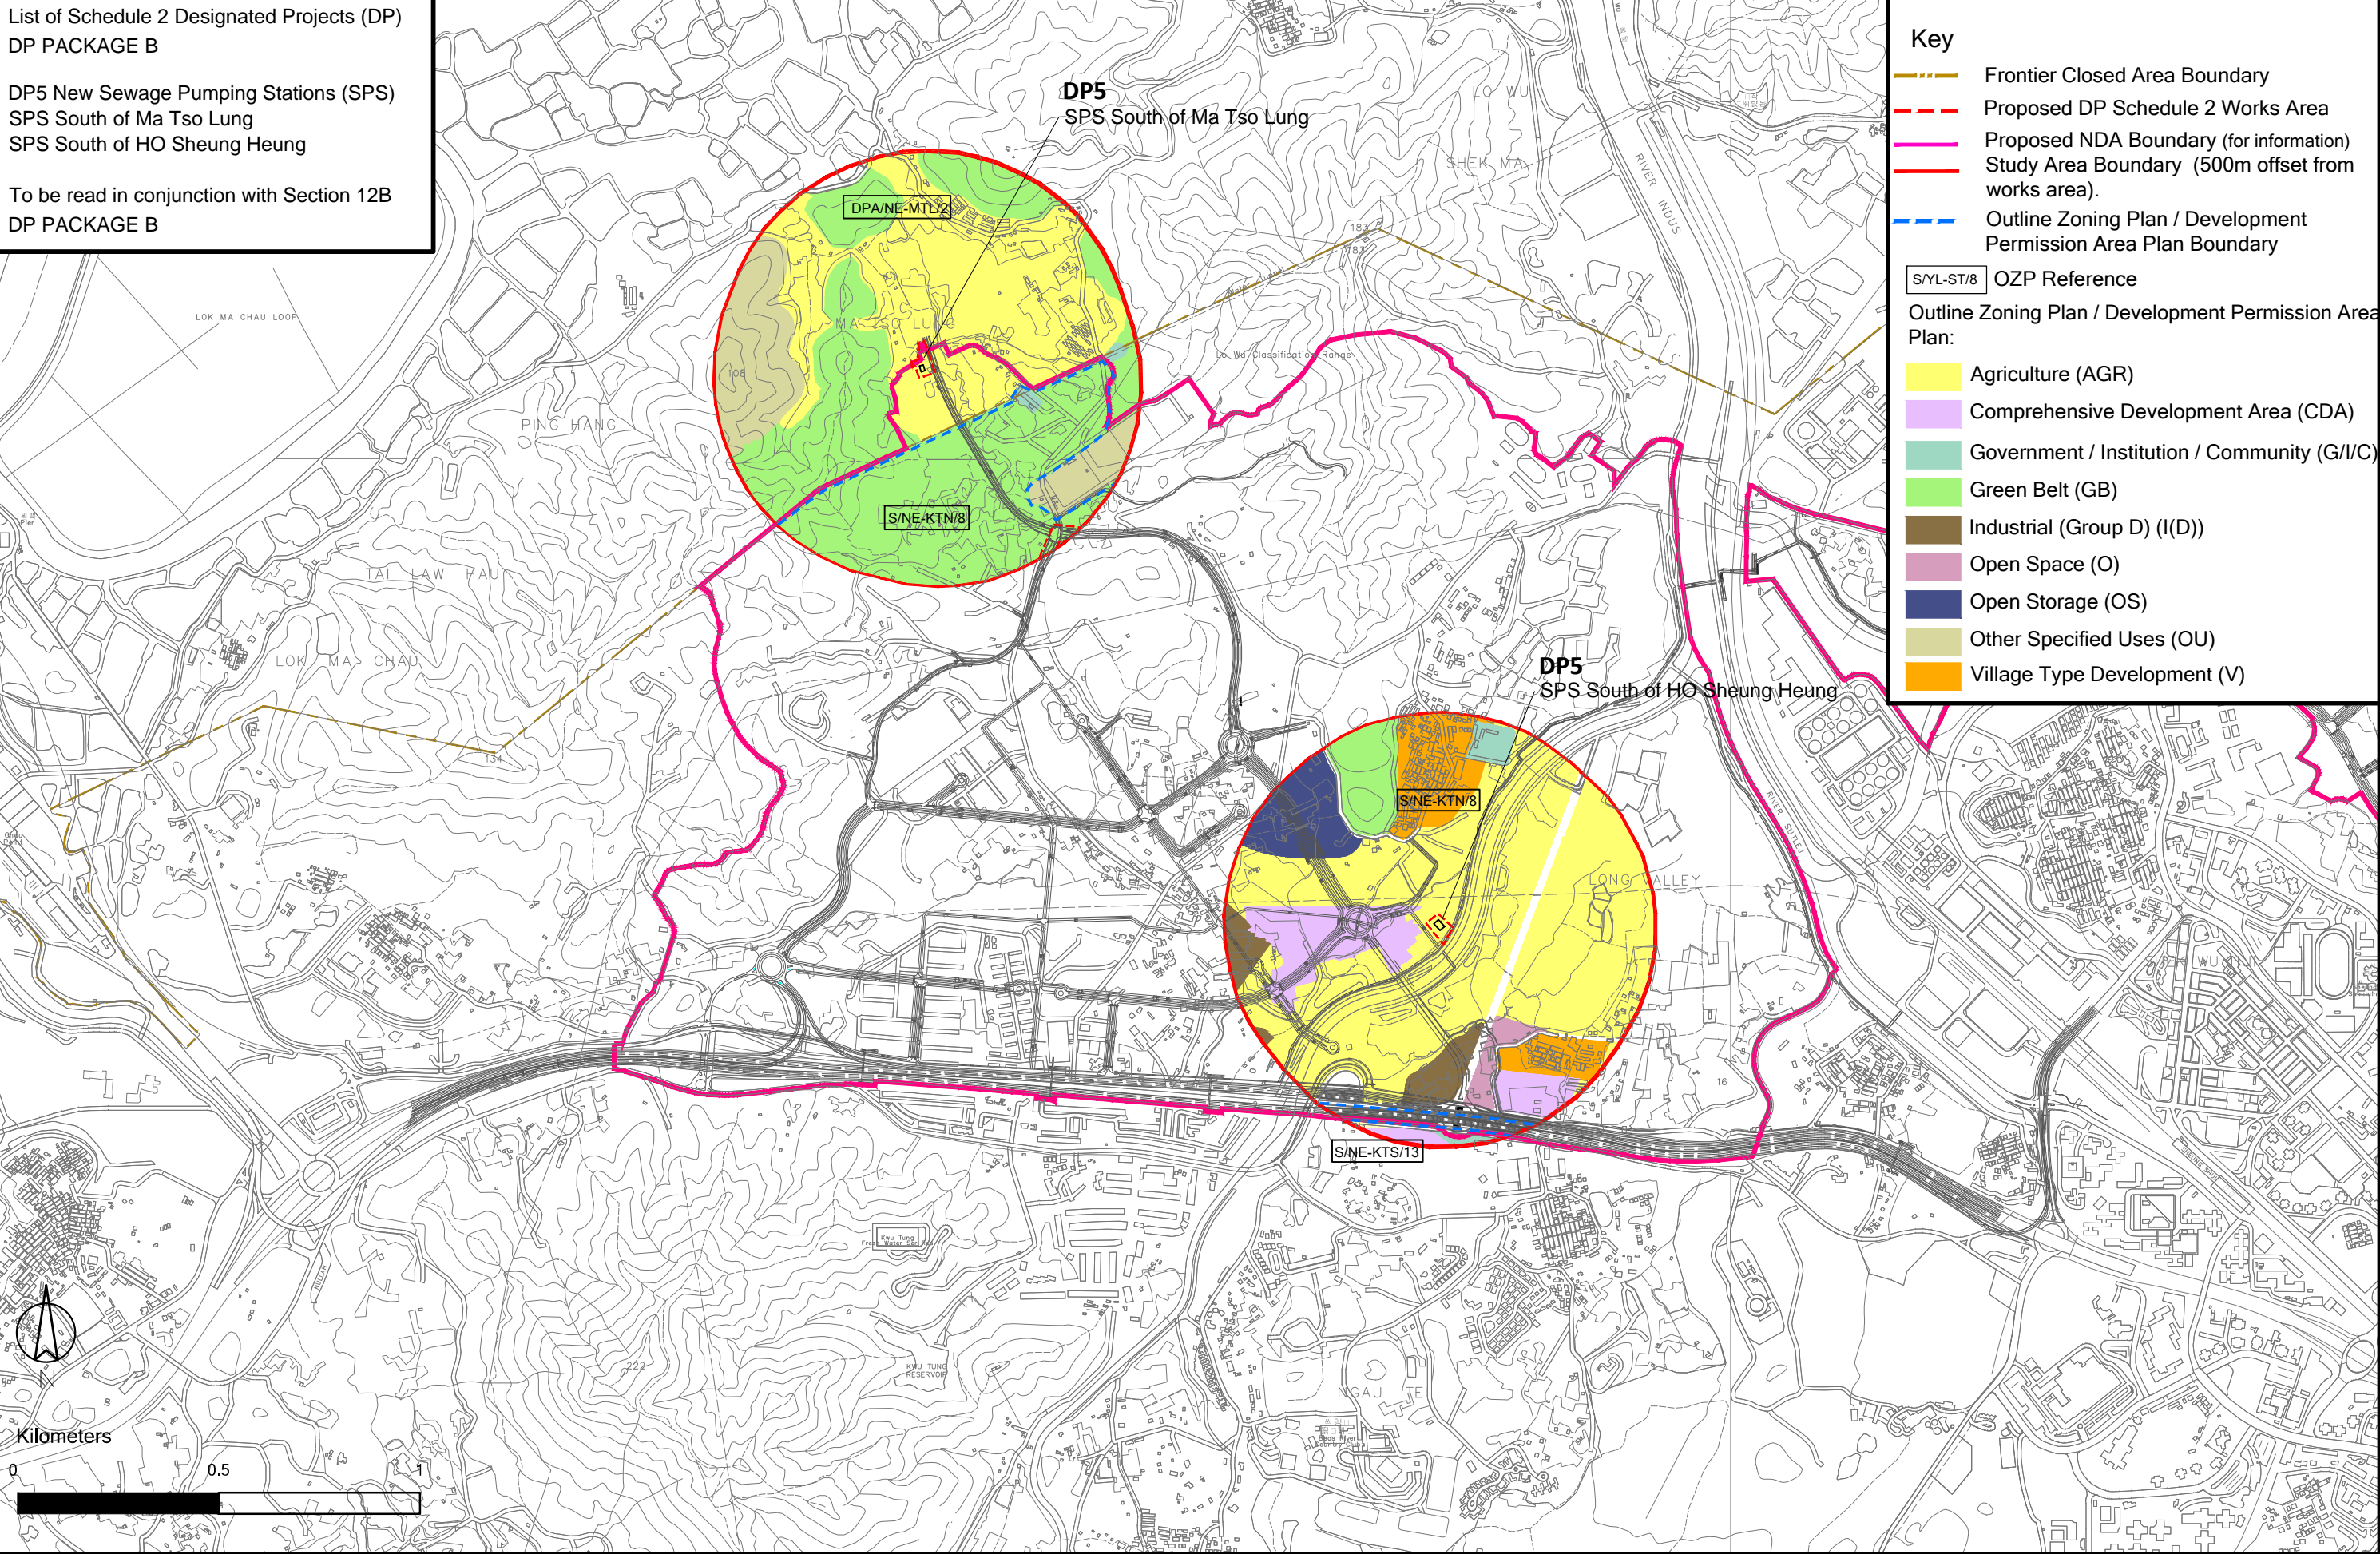

Printed by : \$DATE\$
Filename : \$FILE\$