


MITIGATION MEASURES  
LEGEND

- MM1 MINIMISING TOPOGRAPHICAL CHANGE
- MM2 DETAILED DESIGN - VISUAL \*
- MM3 OPEN SPACE PROVISION
- MM4 TREE PROTECTION AND PRESERVATION
- MM5 TREE TRANSPLANTATION
- MM6 SLOPE LANDSCAPING
- MM7 COMPENSATORY PLANTING
- MM8 WOODLAND COMPENSATORY PLANTING
- MM9 VERTICAL GREENING
- MM10 GREEN ROOF
- MM11 SCREEN PLANTING
- MM12 ROAD GREENING
- MM13 MARSH/ WETLAND COMPENSATION
- MM14.1 WATERCOURSE IMPACT MITIGATION - REPROVISION OF NATURAL STREAMS
- MM14.2 WATERCOURSE IMPACT MITIGATION - STREAM BUFFERING PLANTING
- MM14.3 WATERCOURSE IMPACT MITIGATION - ENHANCEMENT PLANTING ALONG EMBANKMENT
- MM14.4 WATERCOURSE IMPACT MITIGATION - AVOID AFFECTING WATERCOURSES
- MM15 POND REPLACEMENT
- MM16 SCREEN HOARDING \*
- MM17 LIGHT CONTROL \*

\* Mitigation Measure(s) (MM) does/ do not include in this plan is/are considered good practice throughout the NDA.

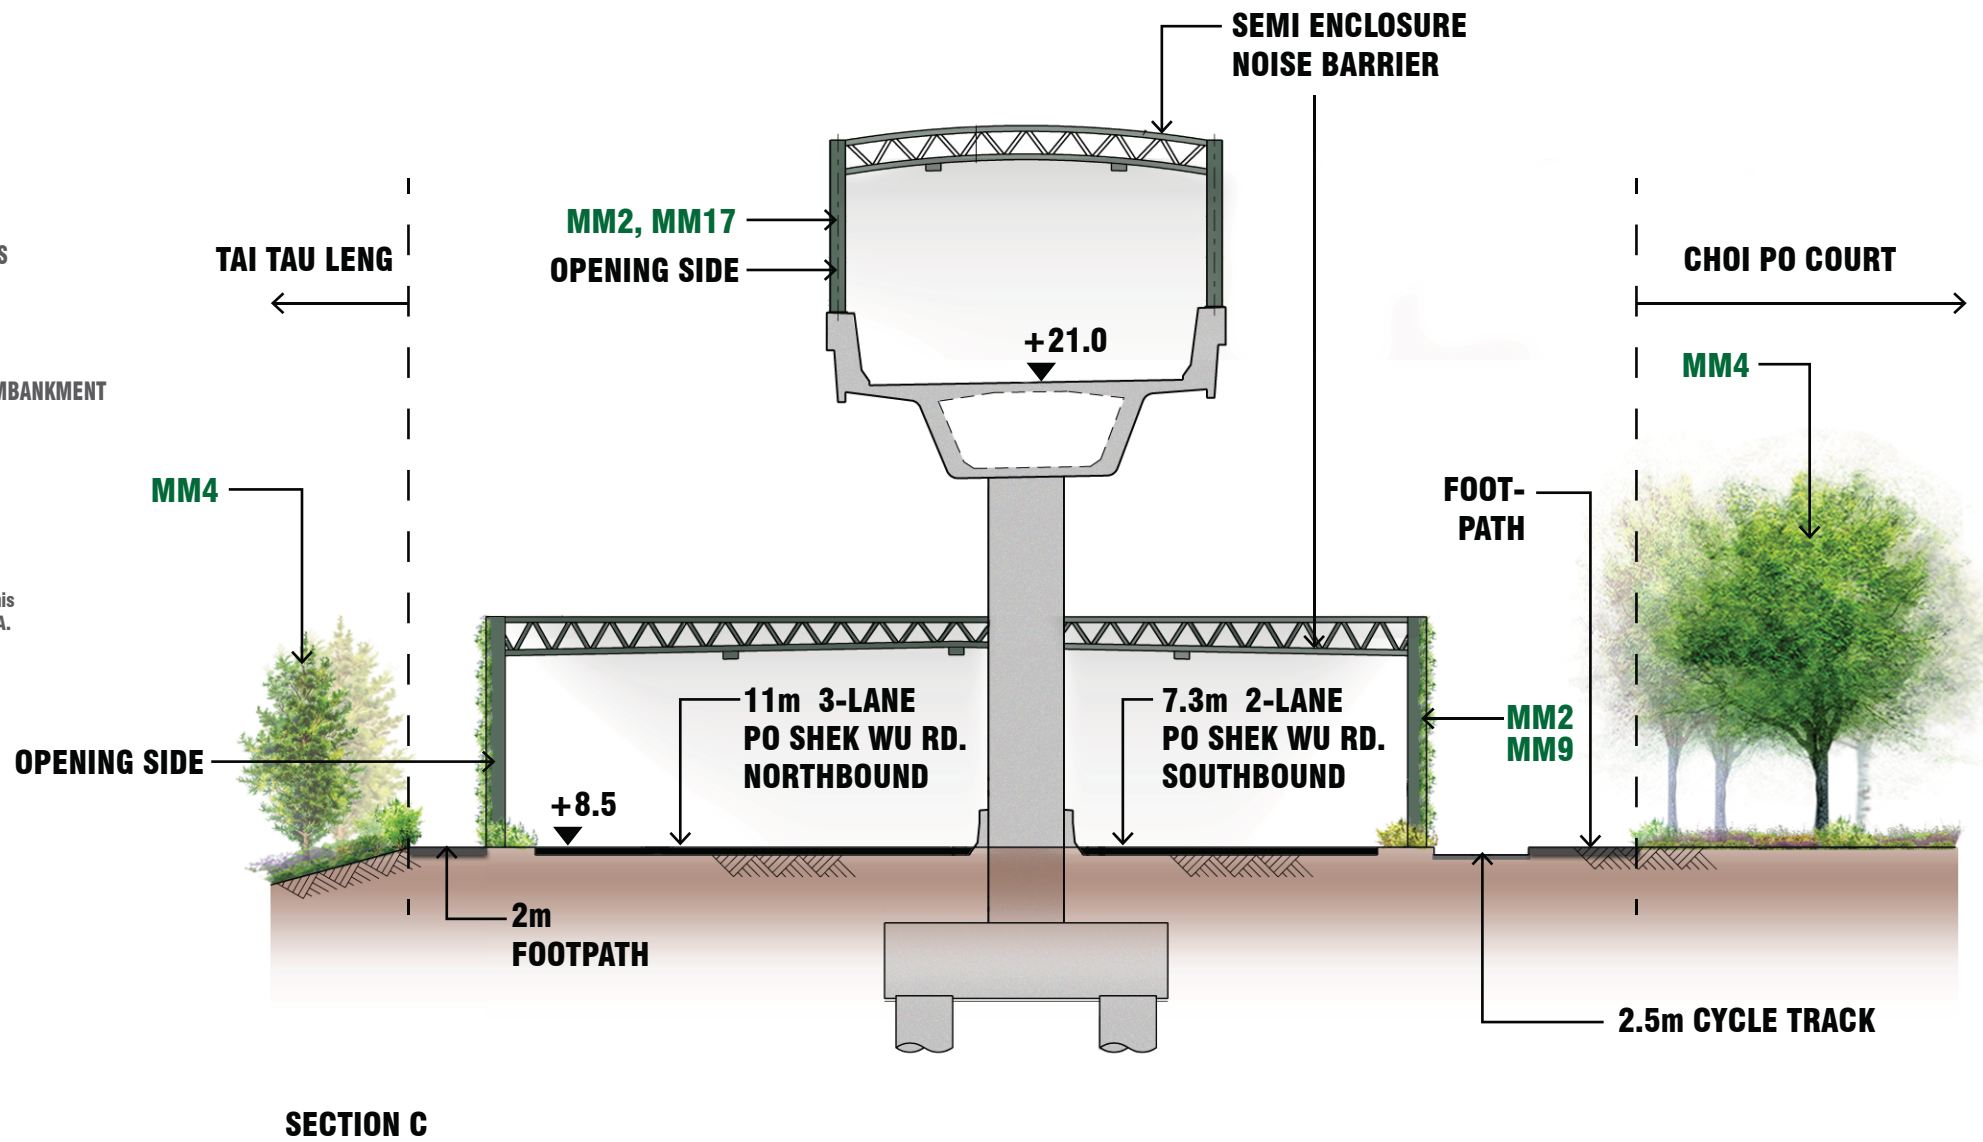

Printed by : 3/28/2012  
Filename : J:\25278\Arup\Civil\TR10C\25278-TR10C-Fig. 4-15.dgn