


- Study Area Boundary
- NDA Boundary
- Watercourse
- Watercourse of Ecological Importance
- Watercourse of Ecological Importance to be diverted
- Diverted Watercourse
- Proposed Watercourse Buffer

Printed by : \$DATES  
Filename : \$FILES

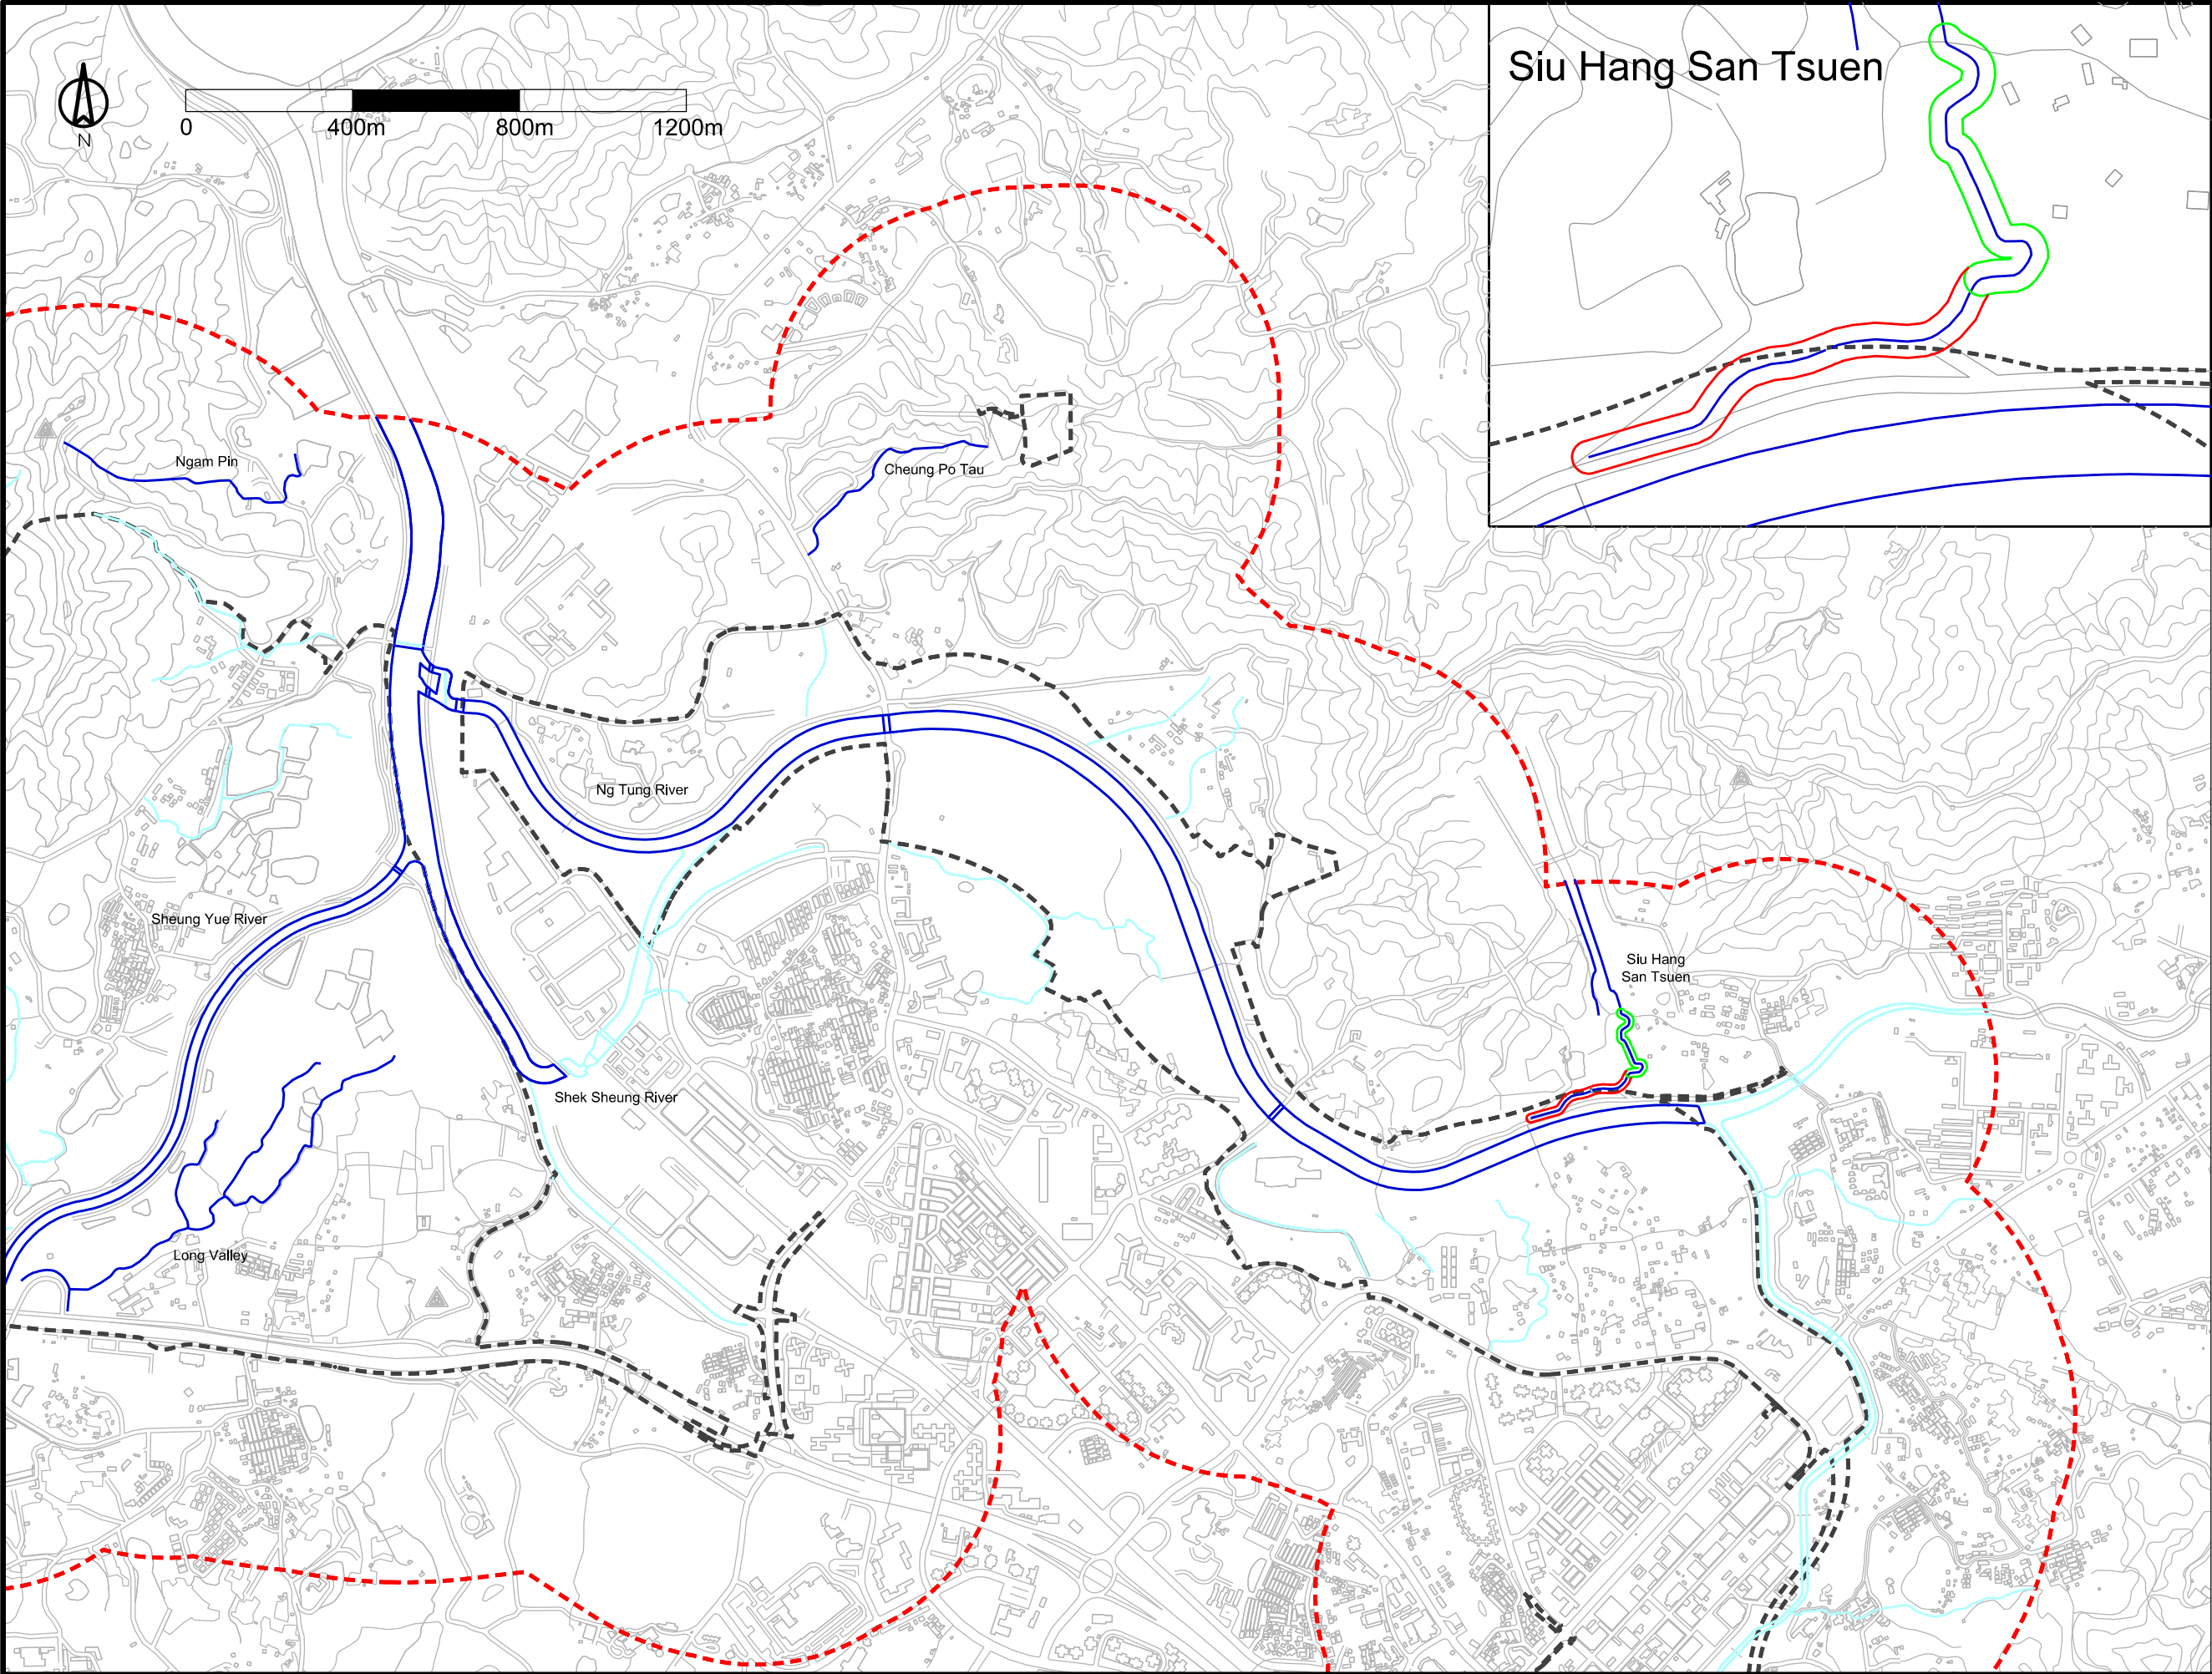




- Study Area Boundary
- NDA Boundary
- Watercourse
- Watercourse of Ecological Importance
- 10m No Development Zone on Both Side to be Included in Layout Plan
- 10m Buffer Zone in Channelised Section to be maintained on both sides and fenced during Construction and Operational Phases of the Project

Printed by : SDATES  
Filename : SFLES



Printed by : SDATES  
Filename : SF1E3

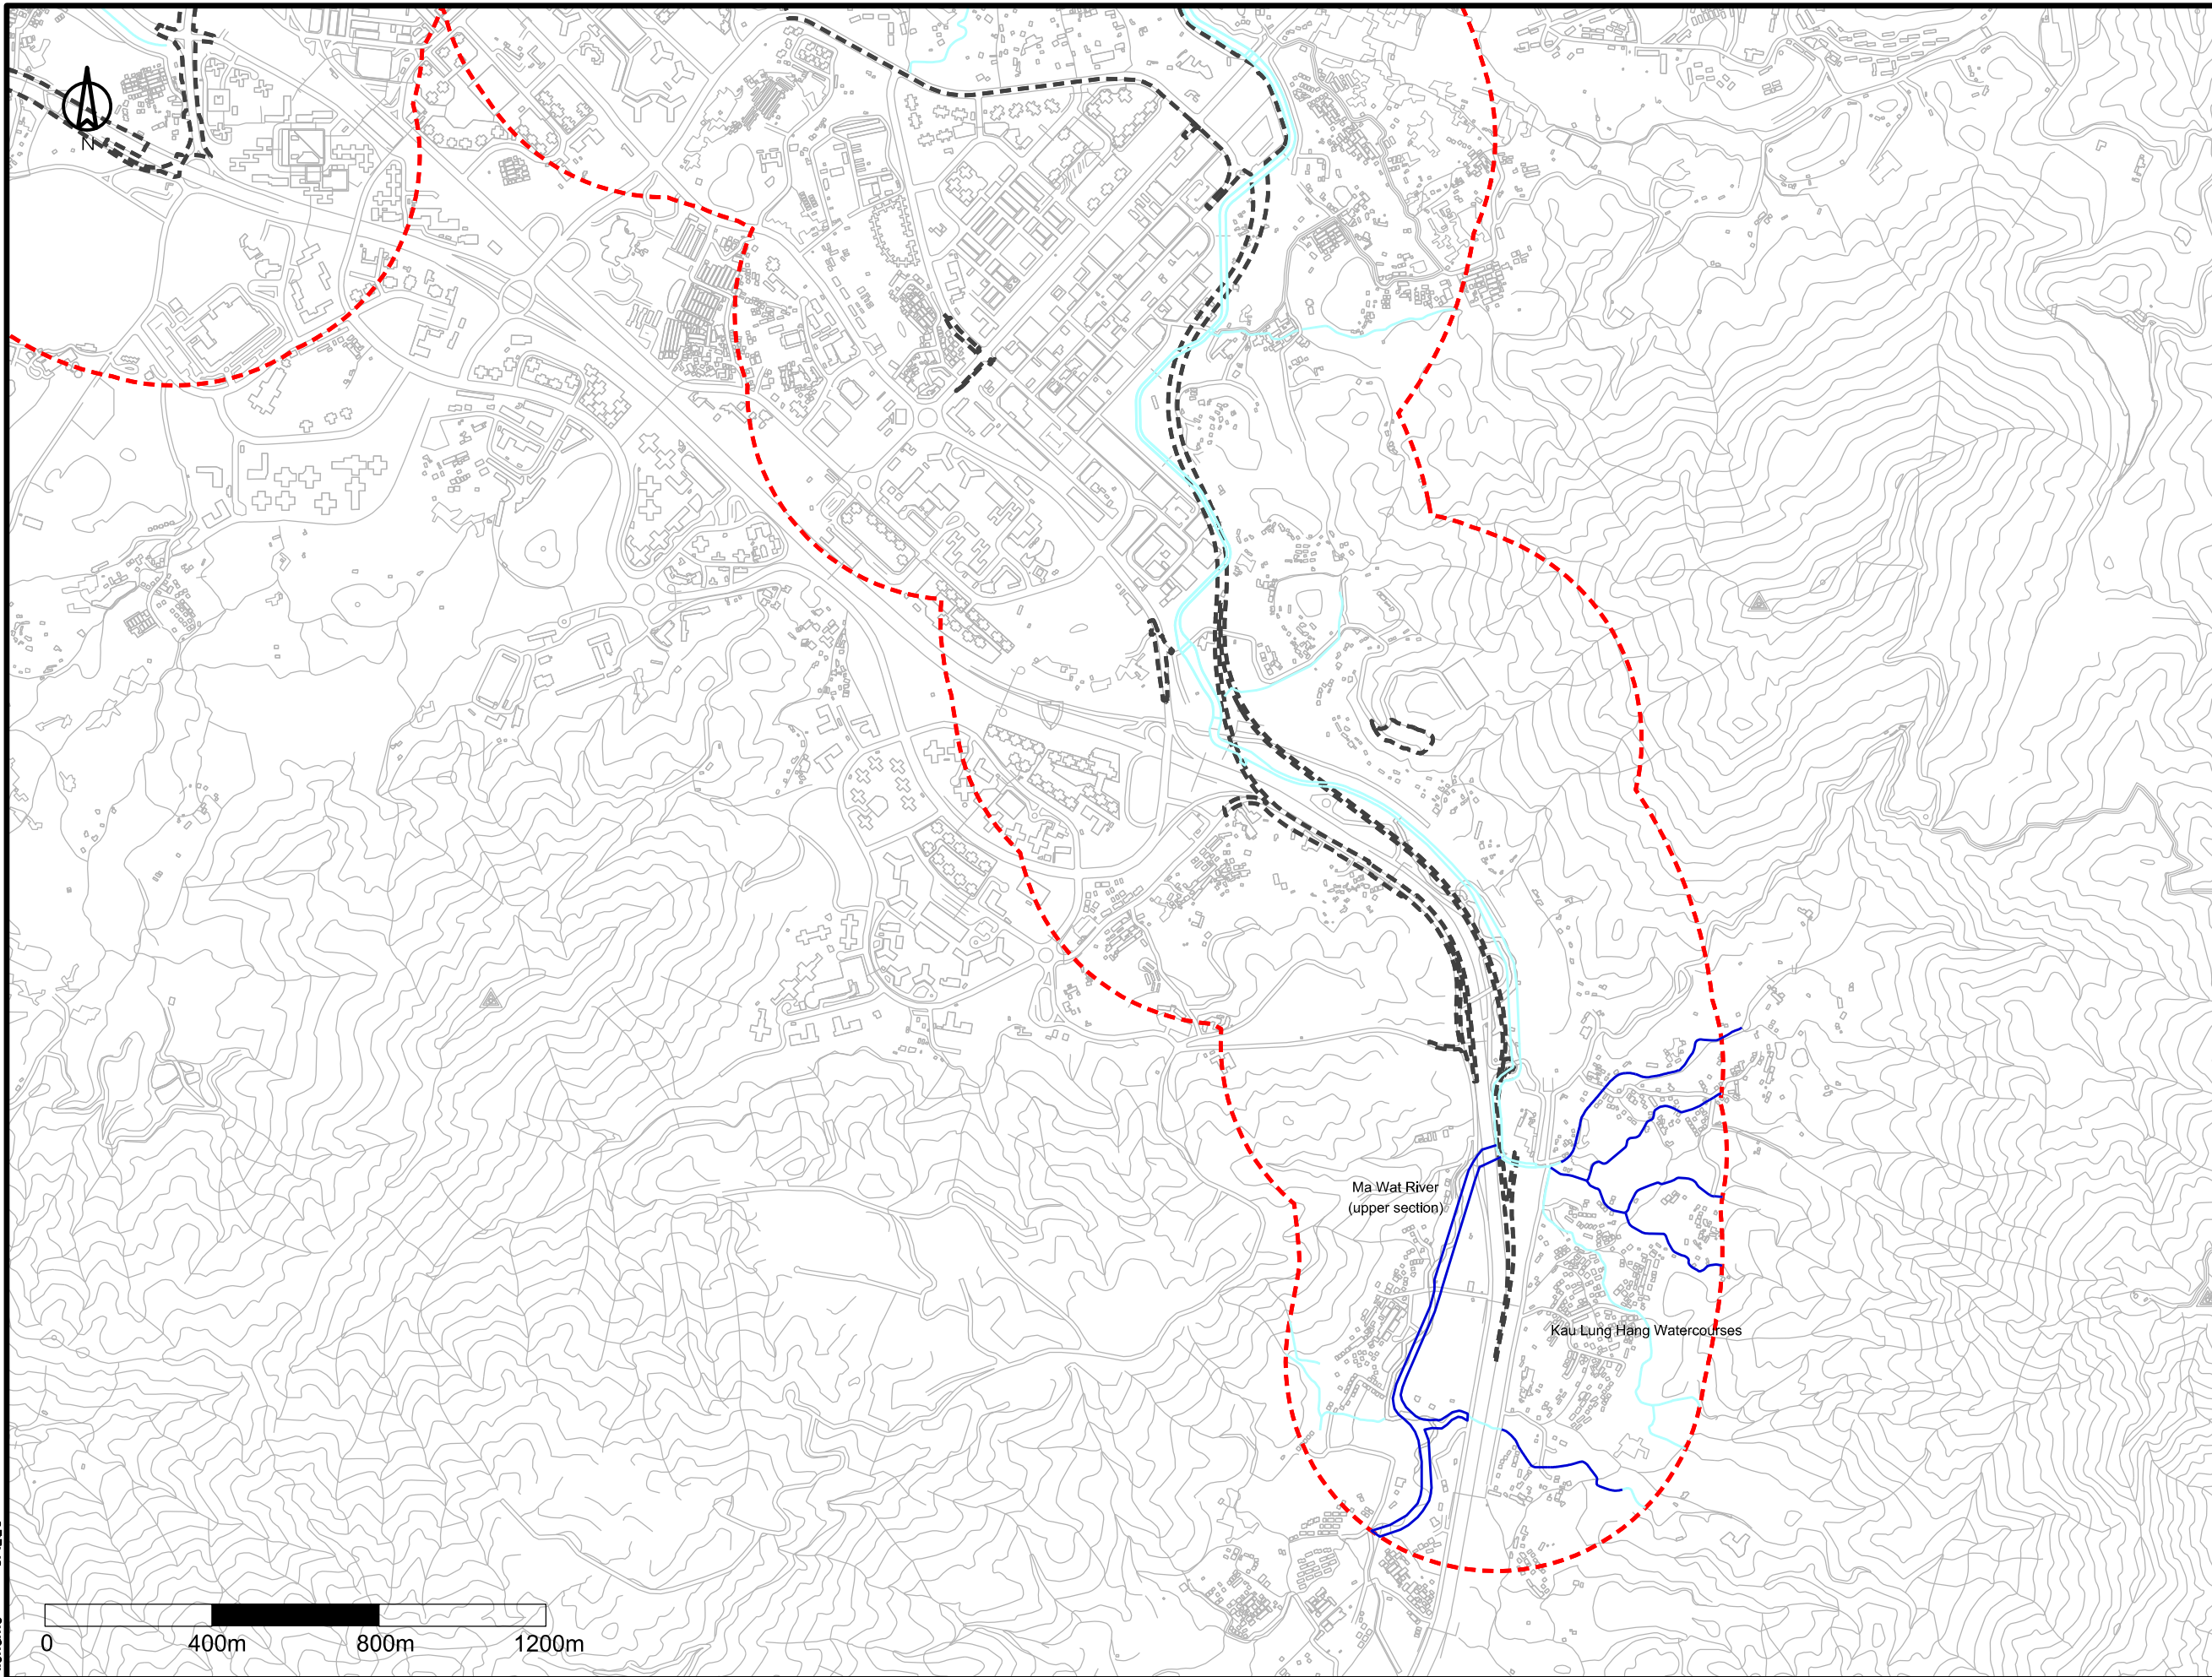

- Study Area Boundary
- NDA Boundary
- Watercourse
- Watercourse of Ecological Importance