


Printed by : 5/23/2013
 Filename : J:\25278\Arup\Civil\EIA\Final\25278-EIA-Fig-6-08.dgn

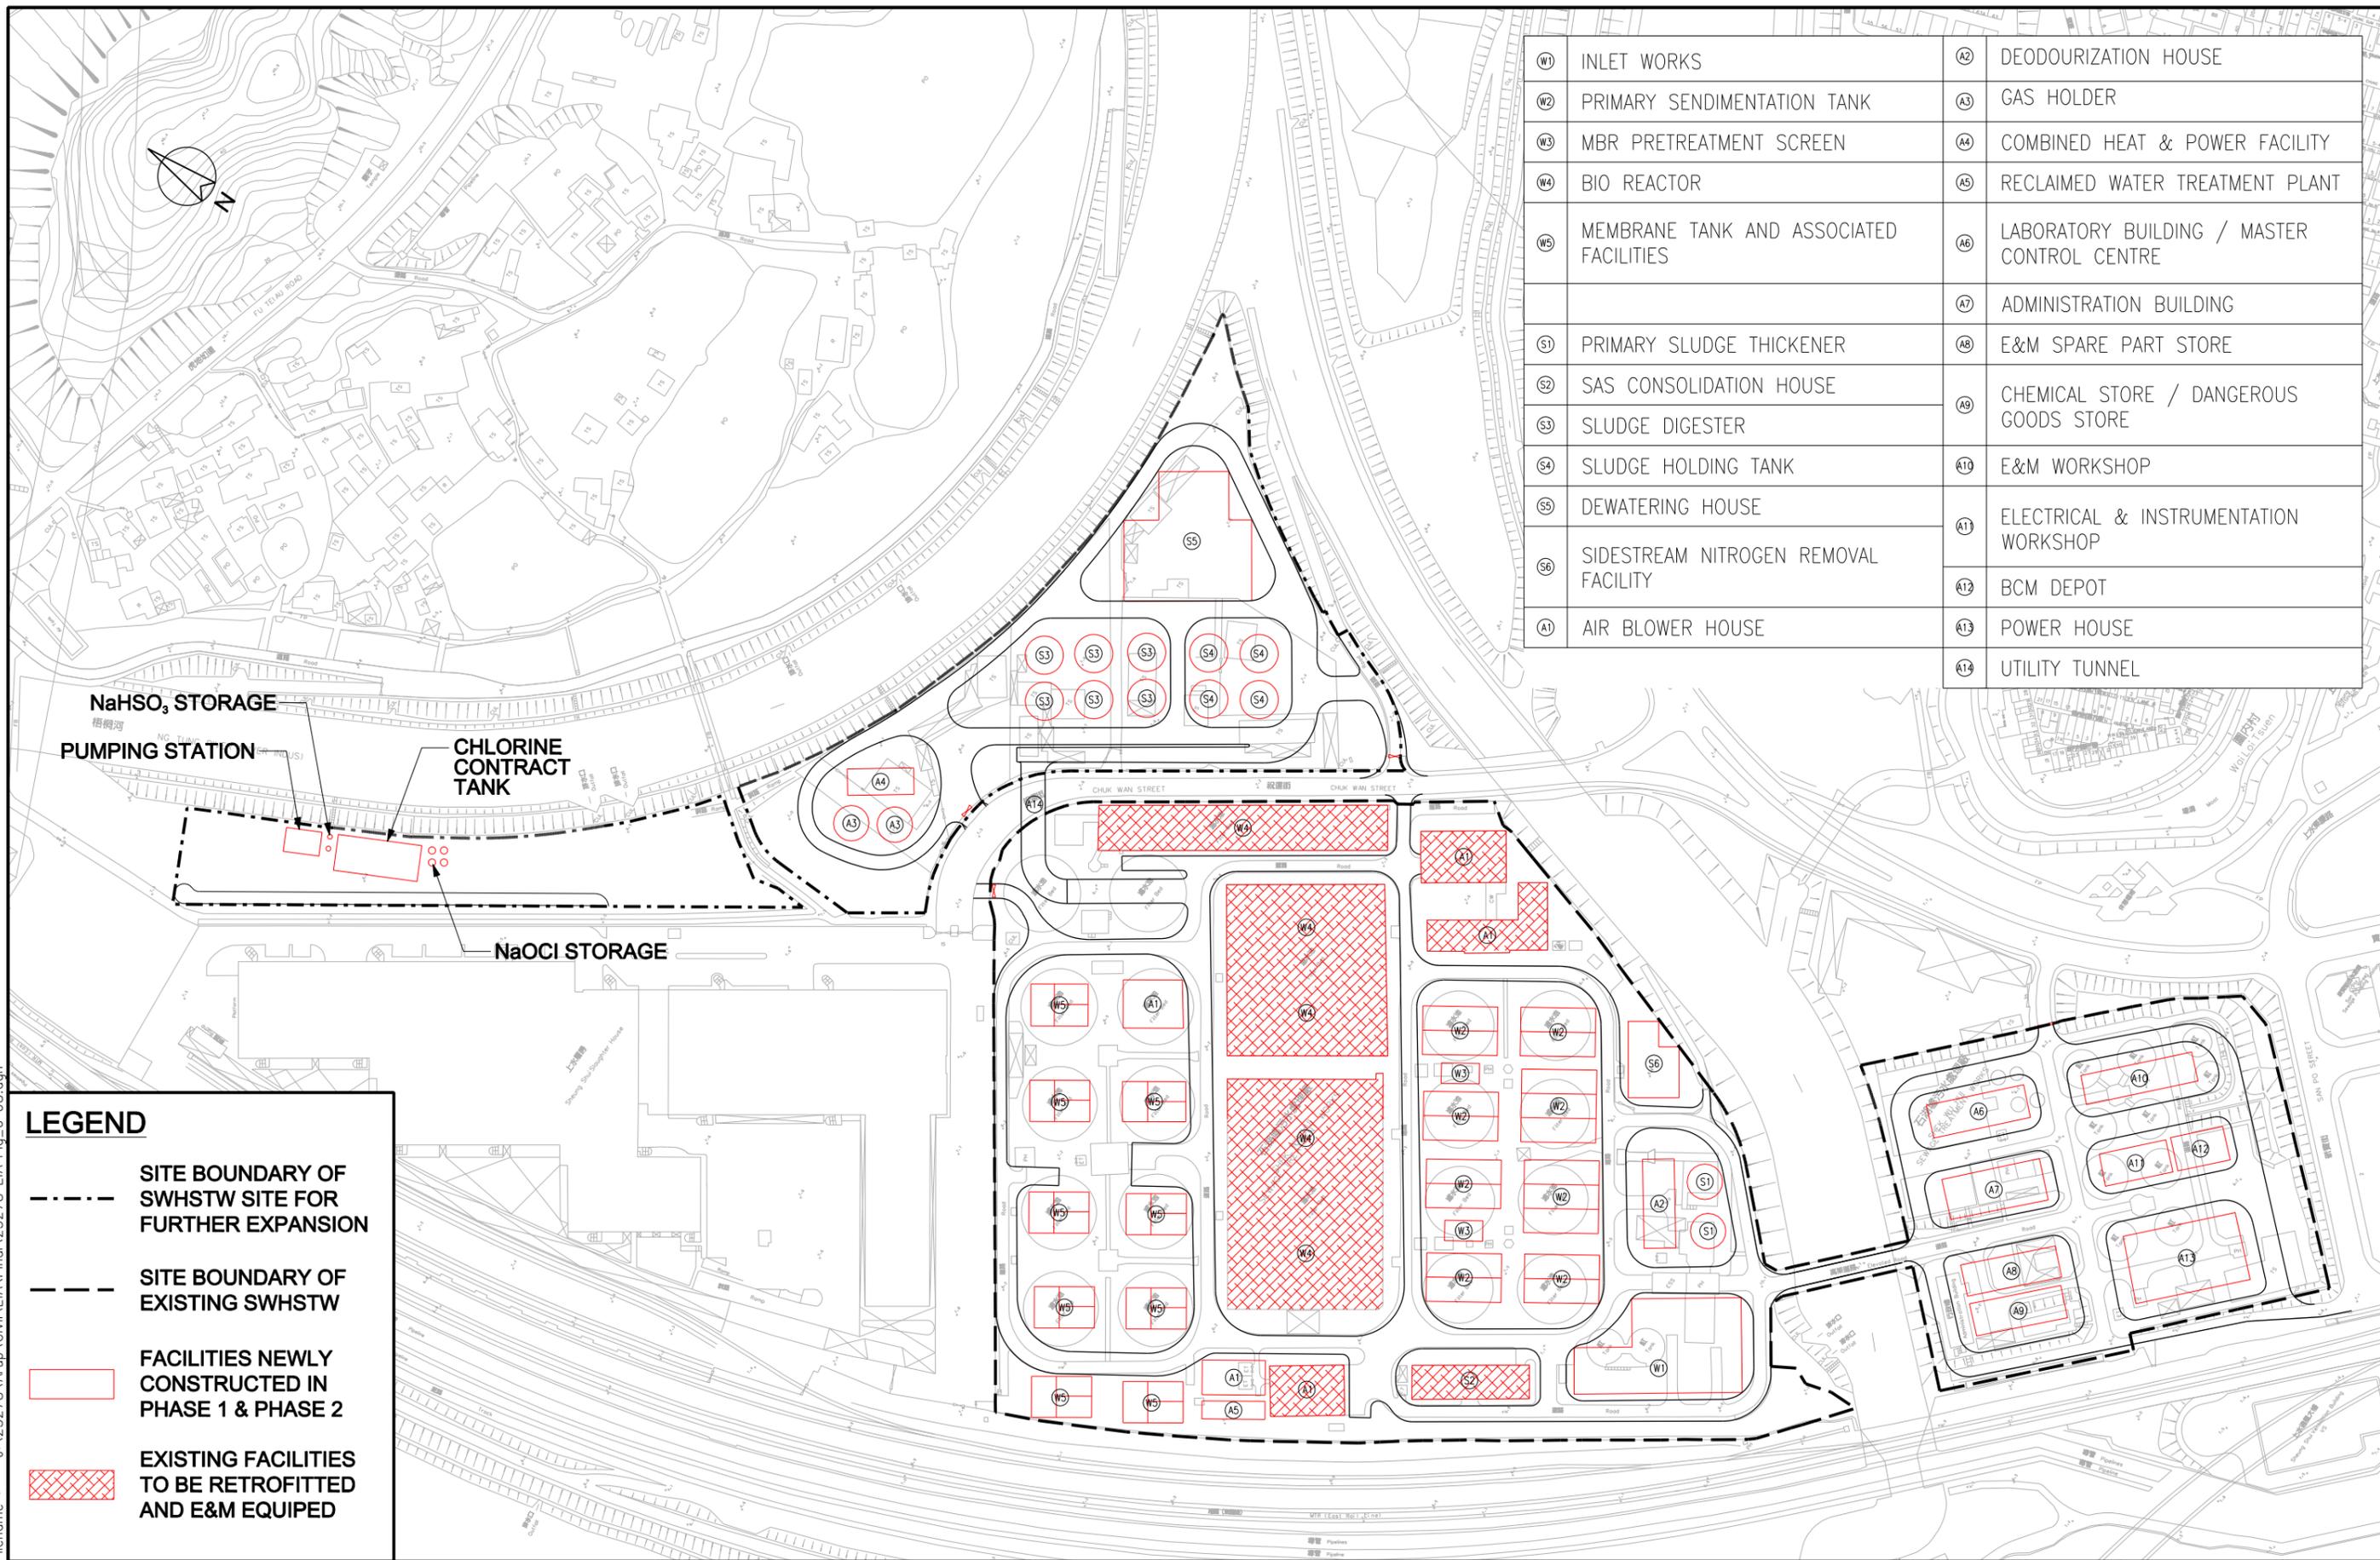

LEGEND

- SITE BOUNDARY OF SWHSTW SITE FOR FURTHER EXPANSION
- - - SITE BOUNDARY OF EXISTING SWHSTW
- FACILITIES NEWLY CONSTRUCTED IN PHASE 1 & PHASE 2
- ▨ EXISTING FACILITIES TO BE RETROFITTED AND E&M EQUIPED



Job Title
Agreement No. CE 61/2007 (CE)
 North East New Territories New Development Areas
 Planning and Engineering Study - Investigation

Drawing Title
Layout Plan of the Proposed Sewage Treatment Works Extension in FLN NDA

Rev	Description	Date

Drawn	LM	Date	04/13
Checked	-	Approved	-
Scale	1:1250 ON A1		
	1:2500 ON A3		

Drawing No.
Figure 2.11
 Rev. -