


Printed by : 4/19/2013
Filename : J:\25278\Arup\Civil\EA\Final\25278-EIA-Fig-6-05.dgn

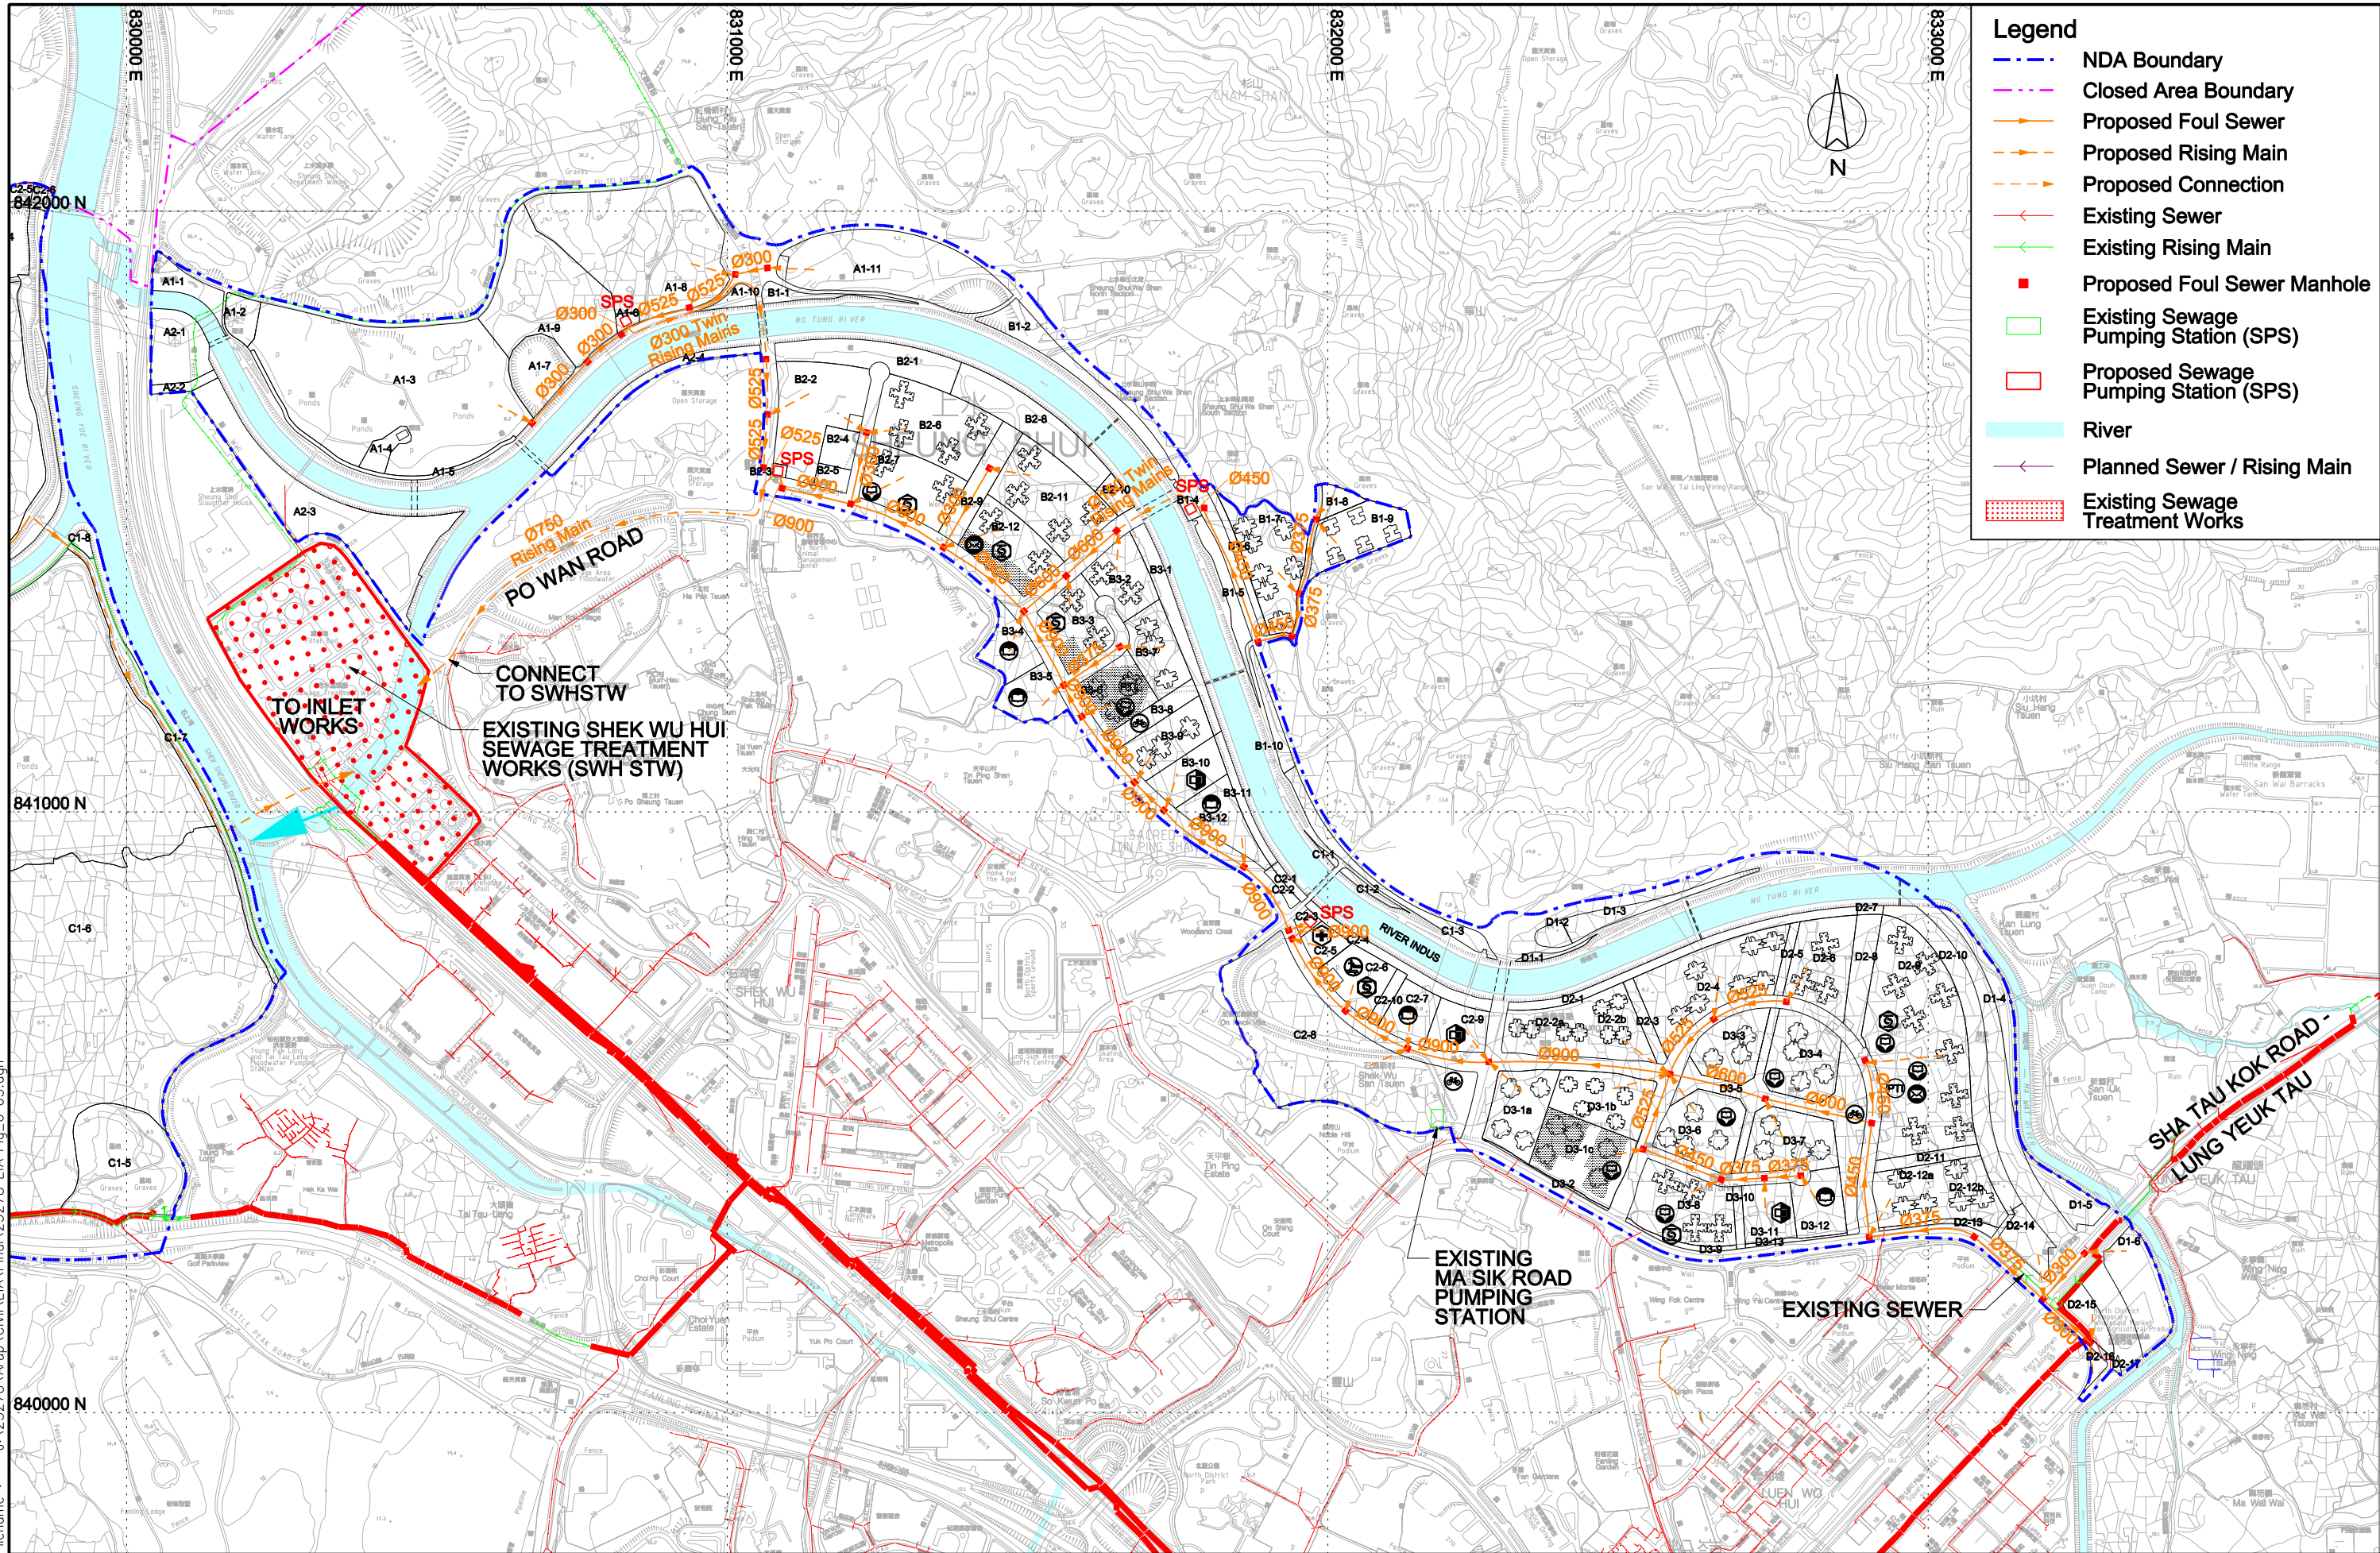

- Legend**
- NDA Boundary
 - Closed Area Boundary
 - Proposed Foul Sewer
 - - - Proposed Rising Main
 - - - Proposed Connection
 - Existing Sewer
 - Existing Rising Main
 - Proposed Foul Sewer Manhole
 - ▭ Existing Sewage Pumping Station (SPS)
 - ▭ Proposed Sewage Pumping Station (SPS)
 - River
 - Planned Sewer / Rising Main
 - ▨ Existing Sewage Treatment Works



Job Title
Agreement No. CE 61/2007 (CE)
North East New Territories New Development Areas
Planning and Engineering Study - Investigation

Drawing Title
**Proposed Sewerage Layout
for Fanling North NDA**

Rev	Description	Date

Drawn	LM	Date	04/13
Checked	-	Approved	-
Scale	1:5000 ON A1		
	1:10000 ON A3		

Drawing No.	Figure 6.5
Rev.	