


Printed by : 5/23/2013
Filename : J:\25278\Arup\Civil\EIA\Final\25278-EIA-Fig-6-08.dgn

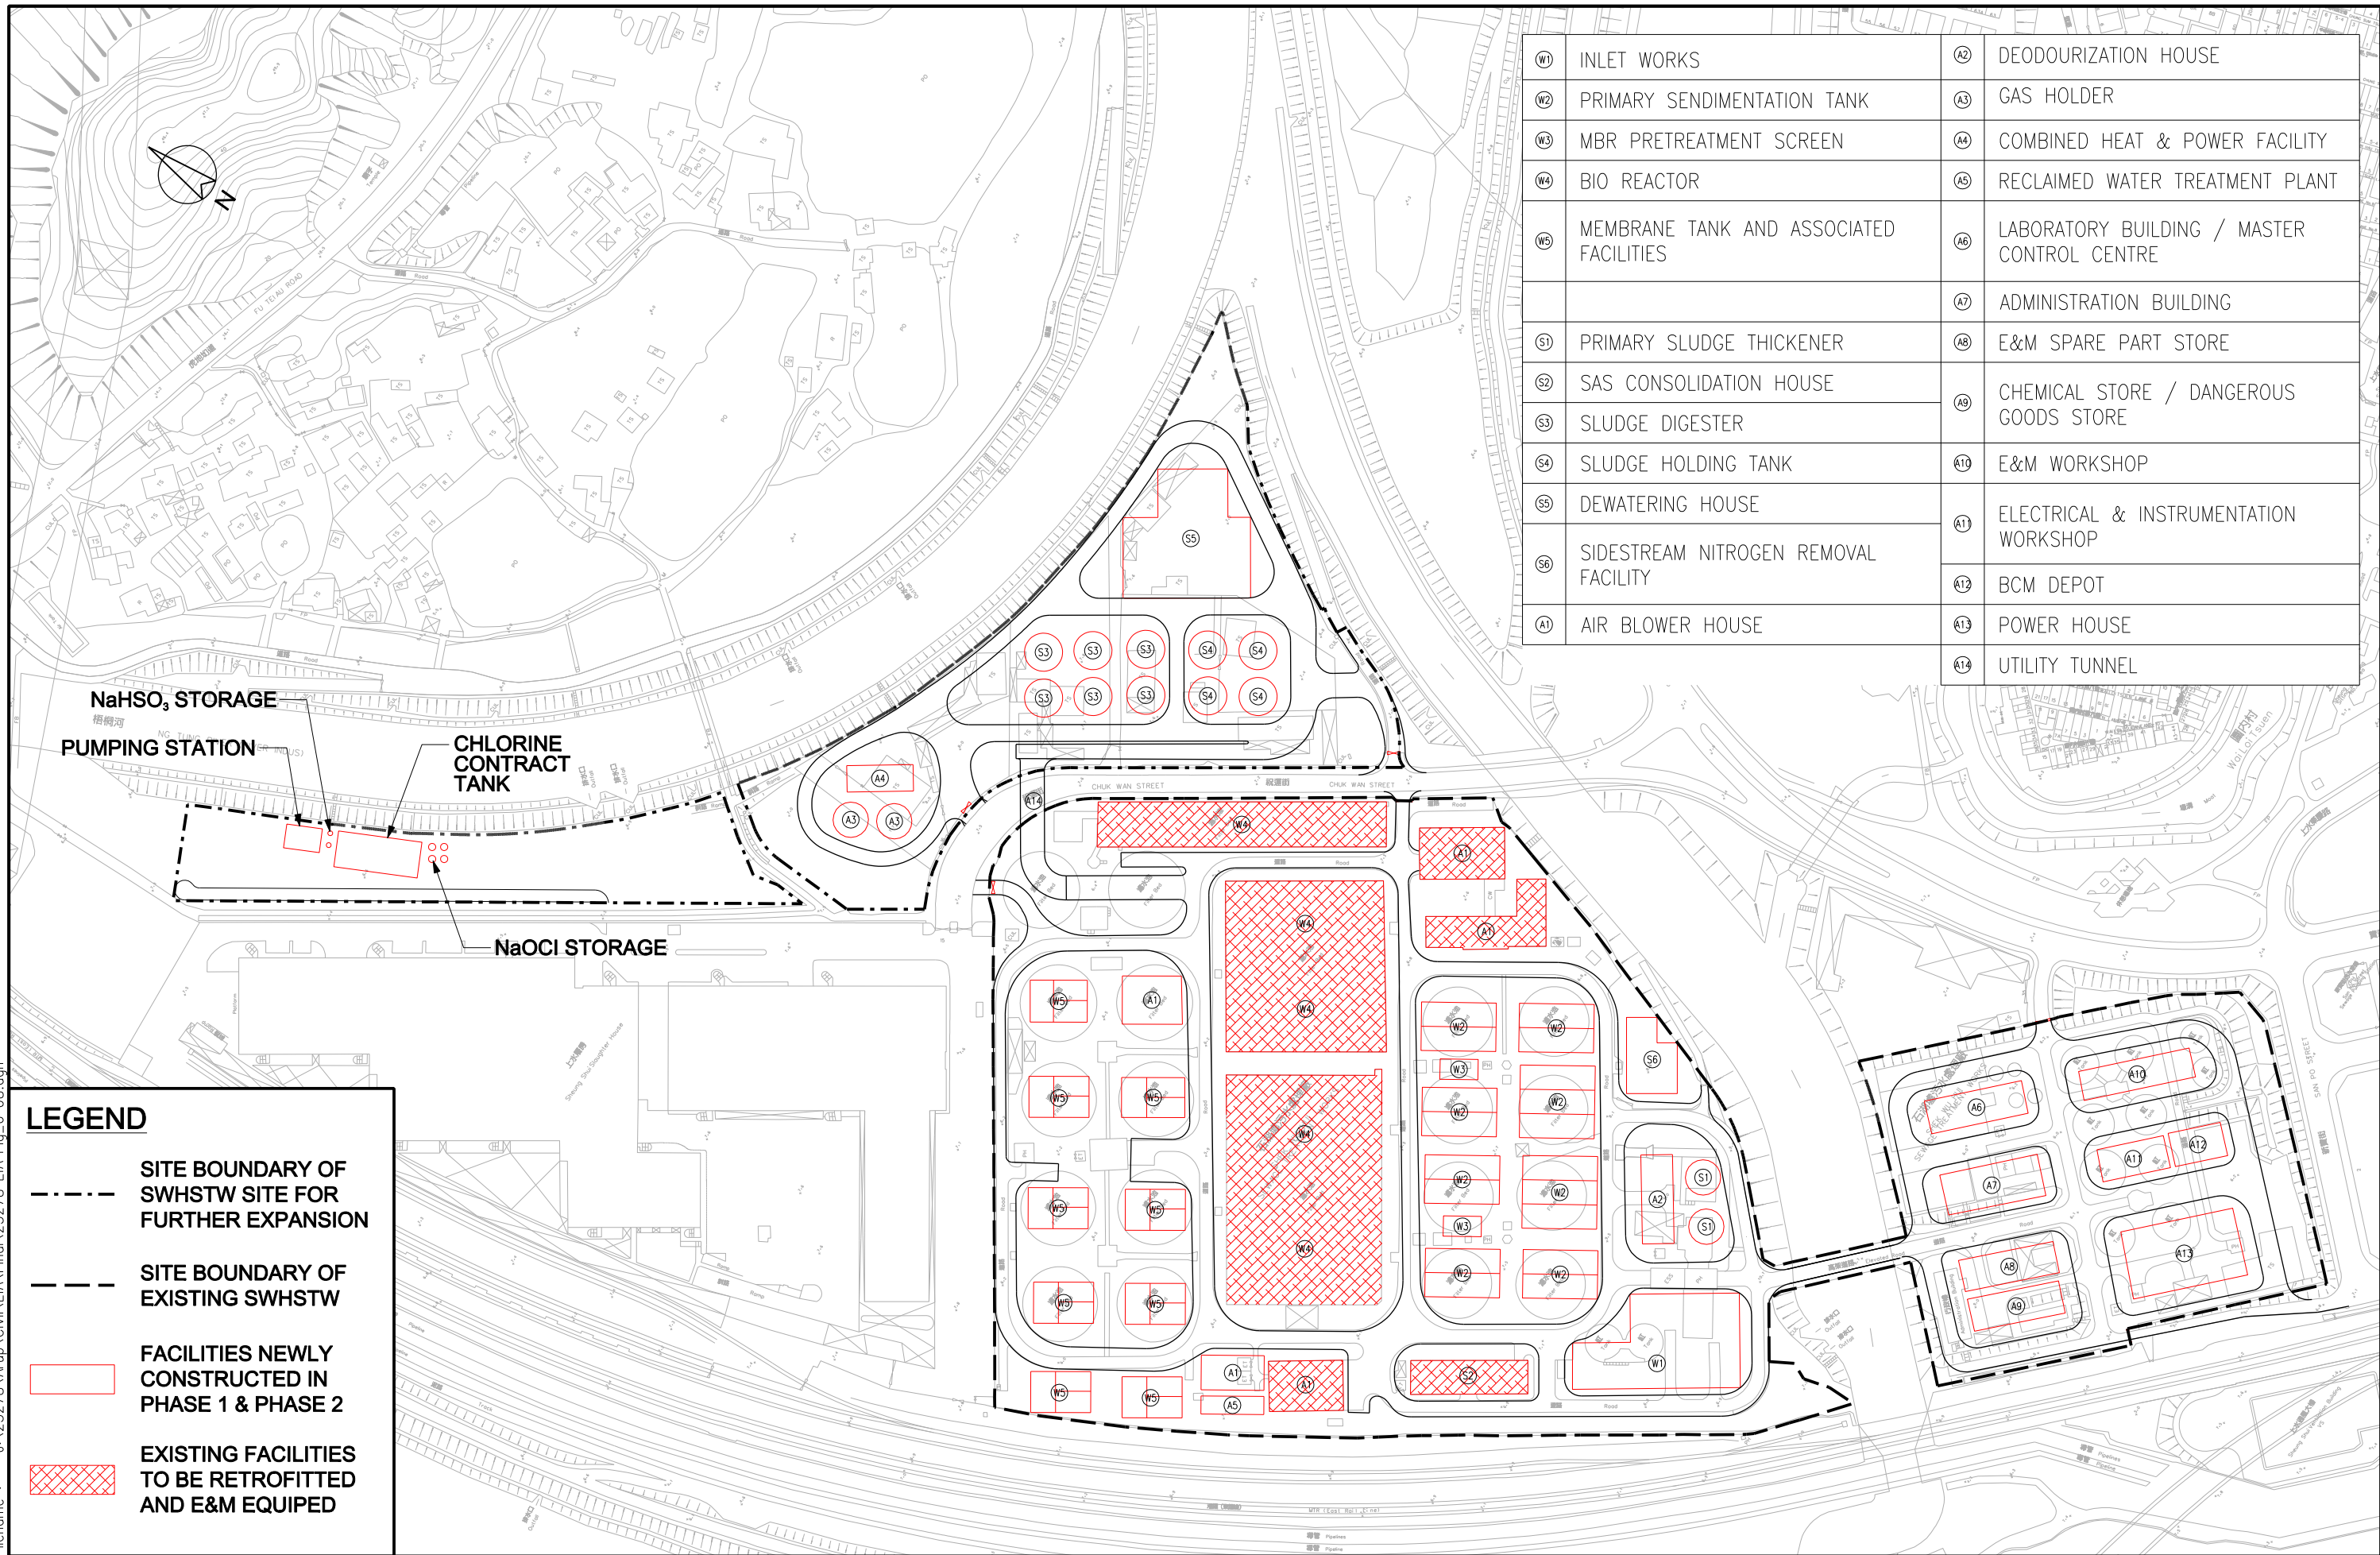

W1	INLET WORKS	A2	DEODOURIZATION HOUSE
W2	PRIMARY SENDIMENTATION TANK	A3	GAS HOLDER
W3	MBR PRETREATMENT SCREEN	A4	COMBINED HEAT & POWER FACILITY
W4	BIO REACTOR	A5	RECLAIMED WATER TREATMENT PLANT
W5	MEMBRANE TANK AND ASSOCIATED FACILITIES	A6	LABORATORY BUILDING / MASTER CONTROL CENTRE
		A7	ADMINISTRATION BUILDING
S1	PRIMARY SLUDGE THICKENER	A8	E&M SPARE PART STORE
S2	SAS CONSOLIDATION HOUSE	A9	CHEMICAL STORE / DANGEROUS GOODS STORE
S3	SLUDGE DIGESTER	A10	E&M WORKSHOP
S4	SLUDGE HOLDING TANK	A11	ELECTRICAL & INSTRUMENTATION WORKSHOP
S5	DEWATERING HOUSE	A12	BCM DEPOT
S6	SIDESTREAM NITROGEN REMOVAL FACILITY	A13	POWER HOUSE
A1	AIR BLOWER HOUSE	A14	UTILITY TUNNEL

LEGEND

- SITE BOUNDARY OF SWHSTW SITE FOR FURTHER EXPANSION
- SITE BOUNDARY OF EXISTING SWHSTW
- FACILITIES NEWLY CONSTRUCTED IN PHASE 1 & PHASE 2
- ▨ EXISTING FACILITIES TO BE RETROFITTED AND E&M EQUIPED