


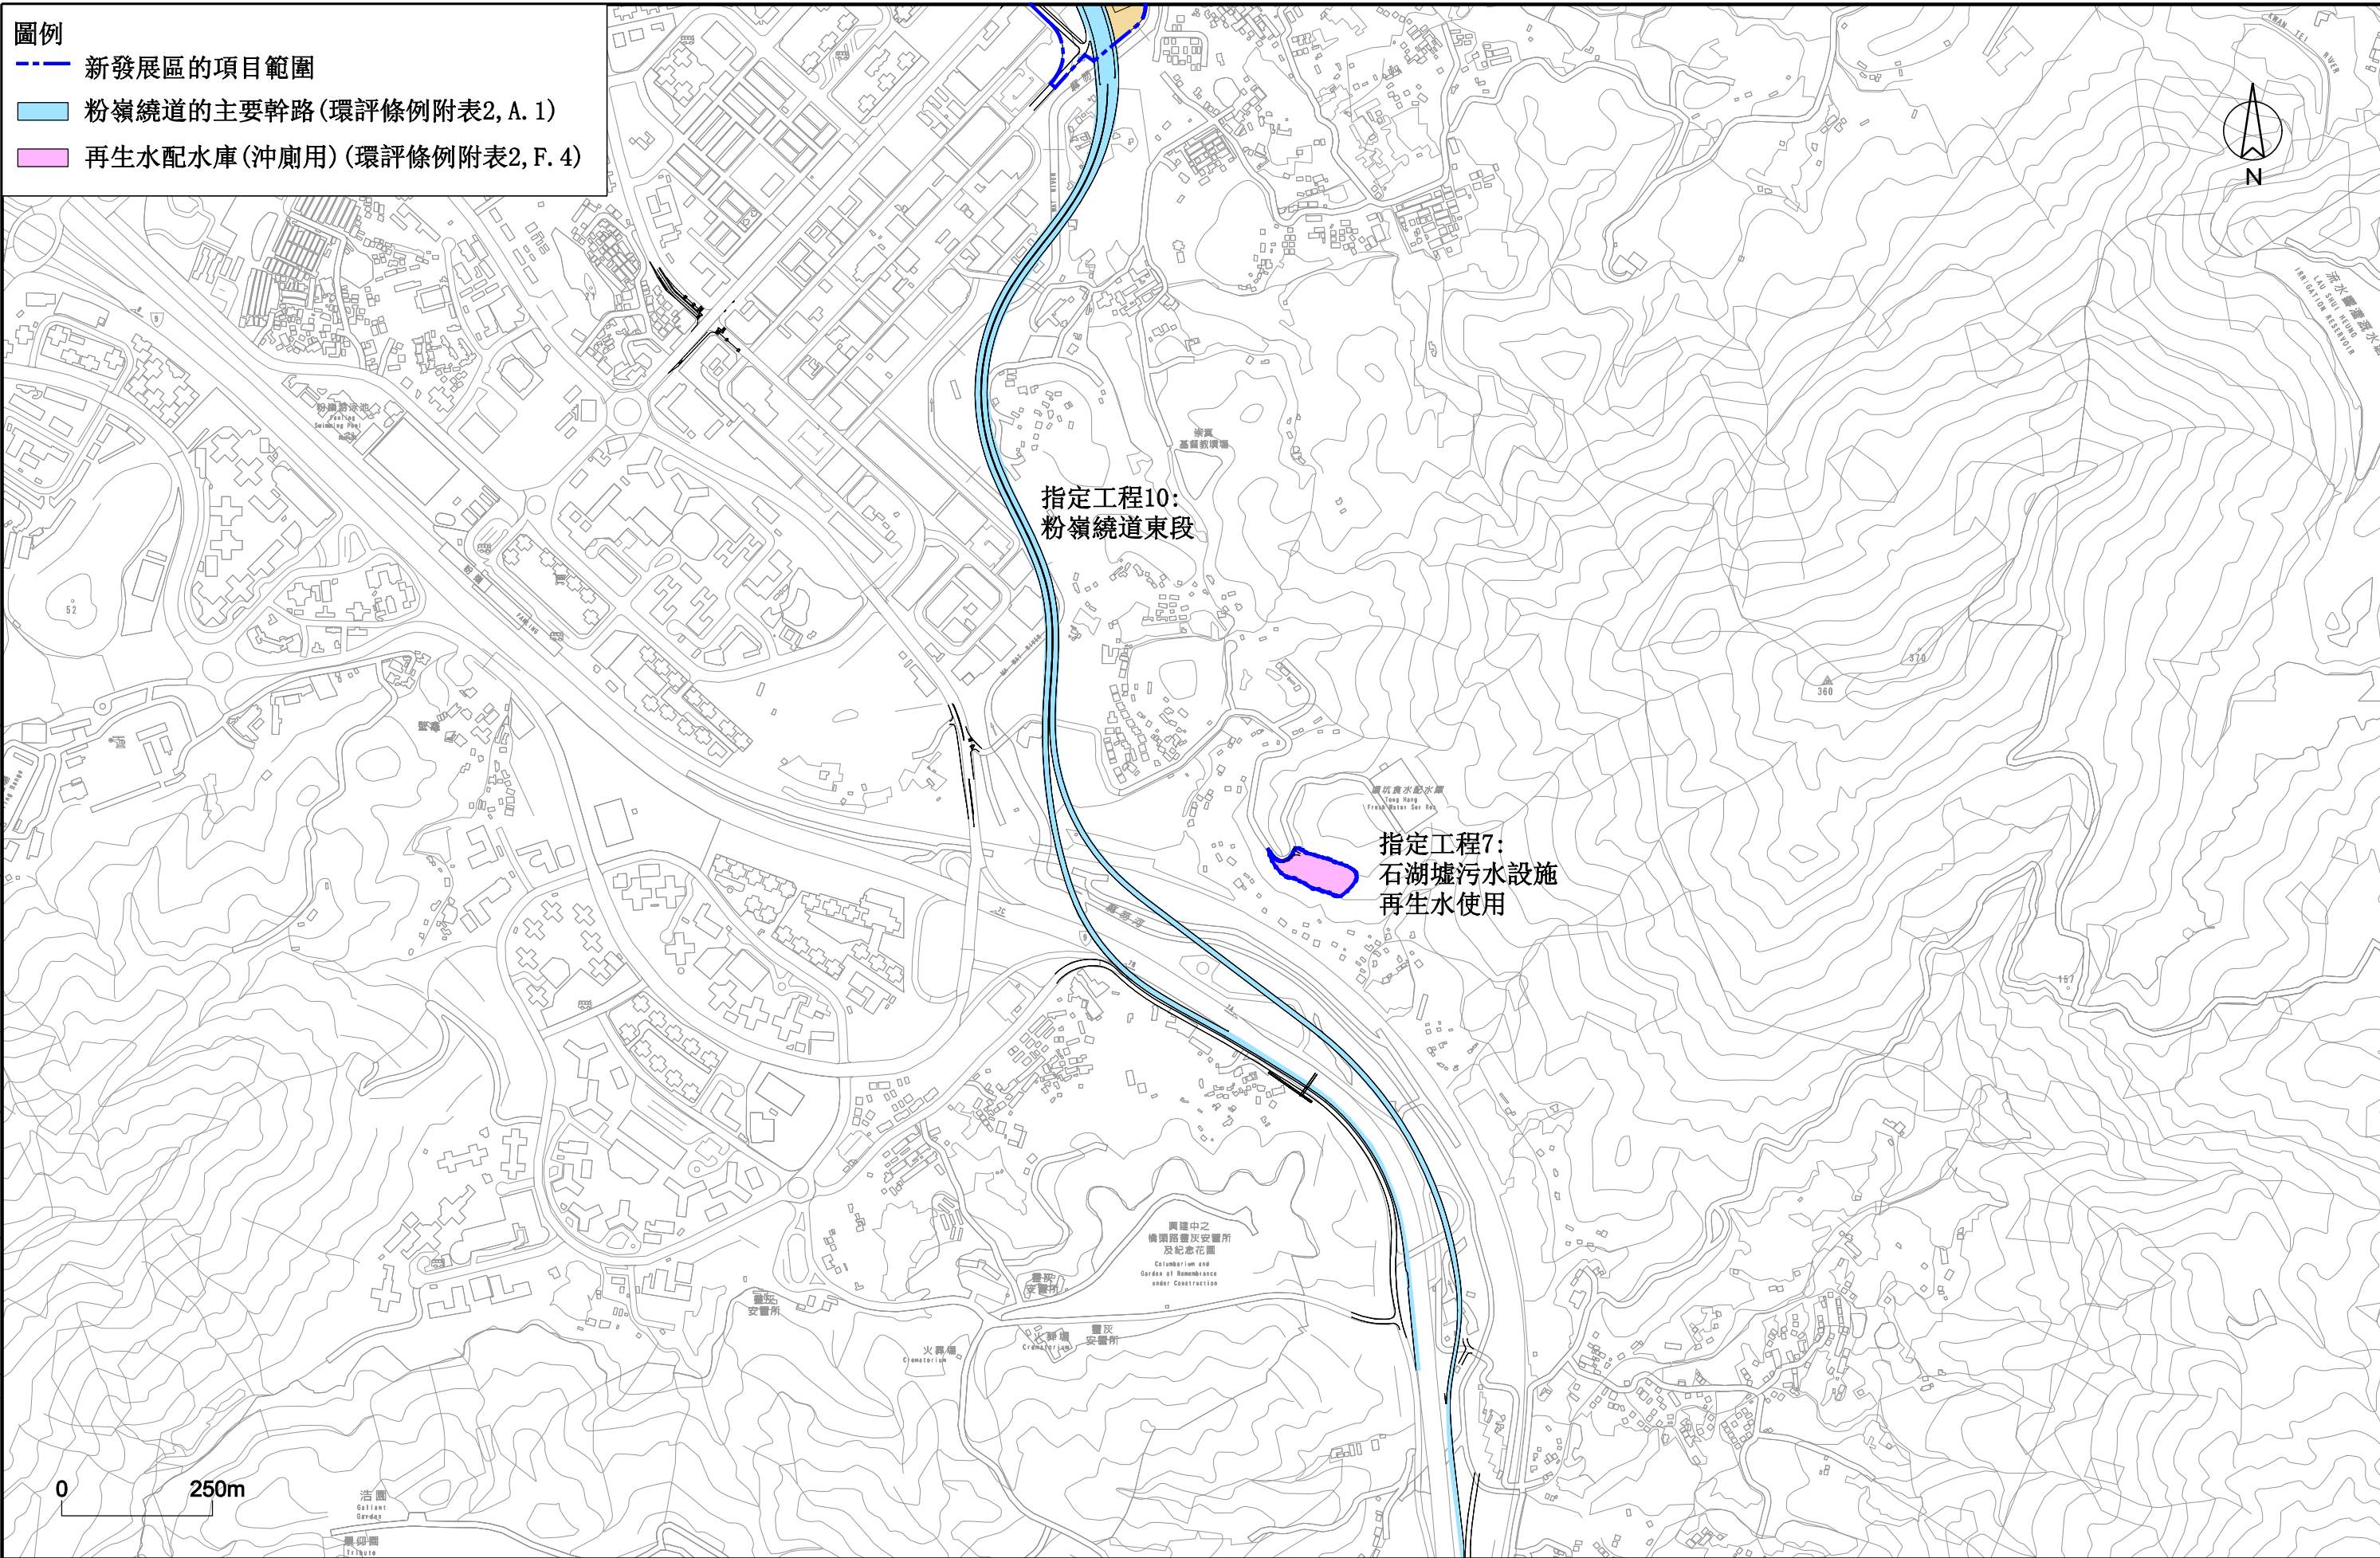


Printed by : 6/11/2013
Filename : G:\env\project\25278\drawings\20130520_Stage 4 EIA_Option 2_revised_v1\Figure\Figure 14_chi.dgn



 <div>土木工程拓展署 CIVIL ENGINEERING AND DEVELOPMENT DEPARTMENT</div>	 <div>規劃署 PLANNING DEPARTMENT</div>		Job Title 協議編號 CE61/2007 (CE) 新界東北新發展區規劃及工程研究 - 勘查研究	Drawing Title 沿粉嶺繞道屬於附表2的 指定工程項目位置	E SIXTH ISSUE	06/13	Drawn	GL	Date	06/13	Drawing No. 圖1.4
					D FIFTH ISSUE	04/13					
					C FOURTH ISSUE	01/13	Checked	KL	Approved	ST	
					B THIRD ISSUE	06/12					
					A SECOND ISSUE	12/11	Scale	1:10000 on A3		Rev.	
				Rev		Description	Date				E