


Maps reproduced with permission of the Director of Lands, © Hong Kong Government

REPRESENTATIVE NOISE SENSITIVE RECEIVER	CONSTRUCTION PHASE	
	ABN - CONSTRUCTION	GBN - CONSTRUCTION
CH1	HOI DEEN COURT	Y
CH2	HOI KUNG COURT	Y
CH3	ELIZABETH HOUSE, BLOCK C	Y
CH4	MARCO POLO MANSION	Y
EX1	CAUSEWAY CENTRE, BLOCK A	Y
EX2	RENAISSANCE HARBOUR VIEW HOTEL	Y
EX3	GRAND HYATT HOTEL	Y
EX4	THE HONG KONG ACADEMY FOR PERFORMING ARTS	Y

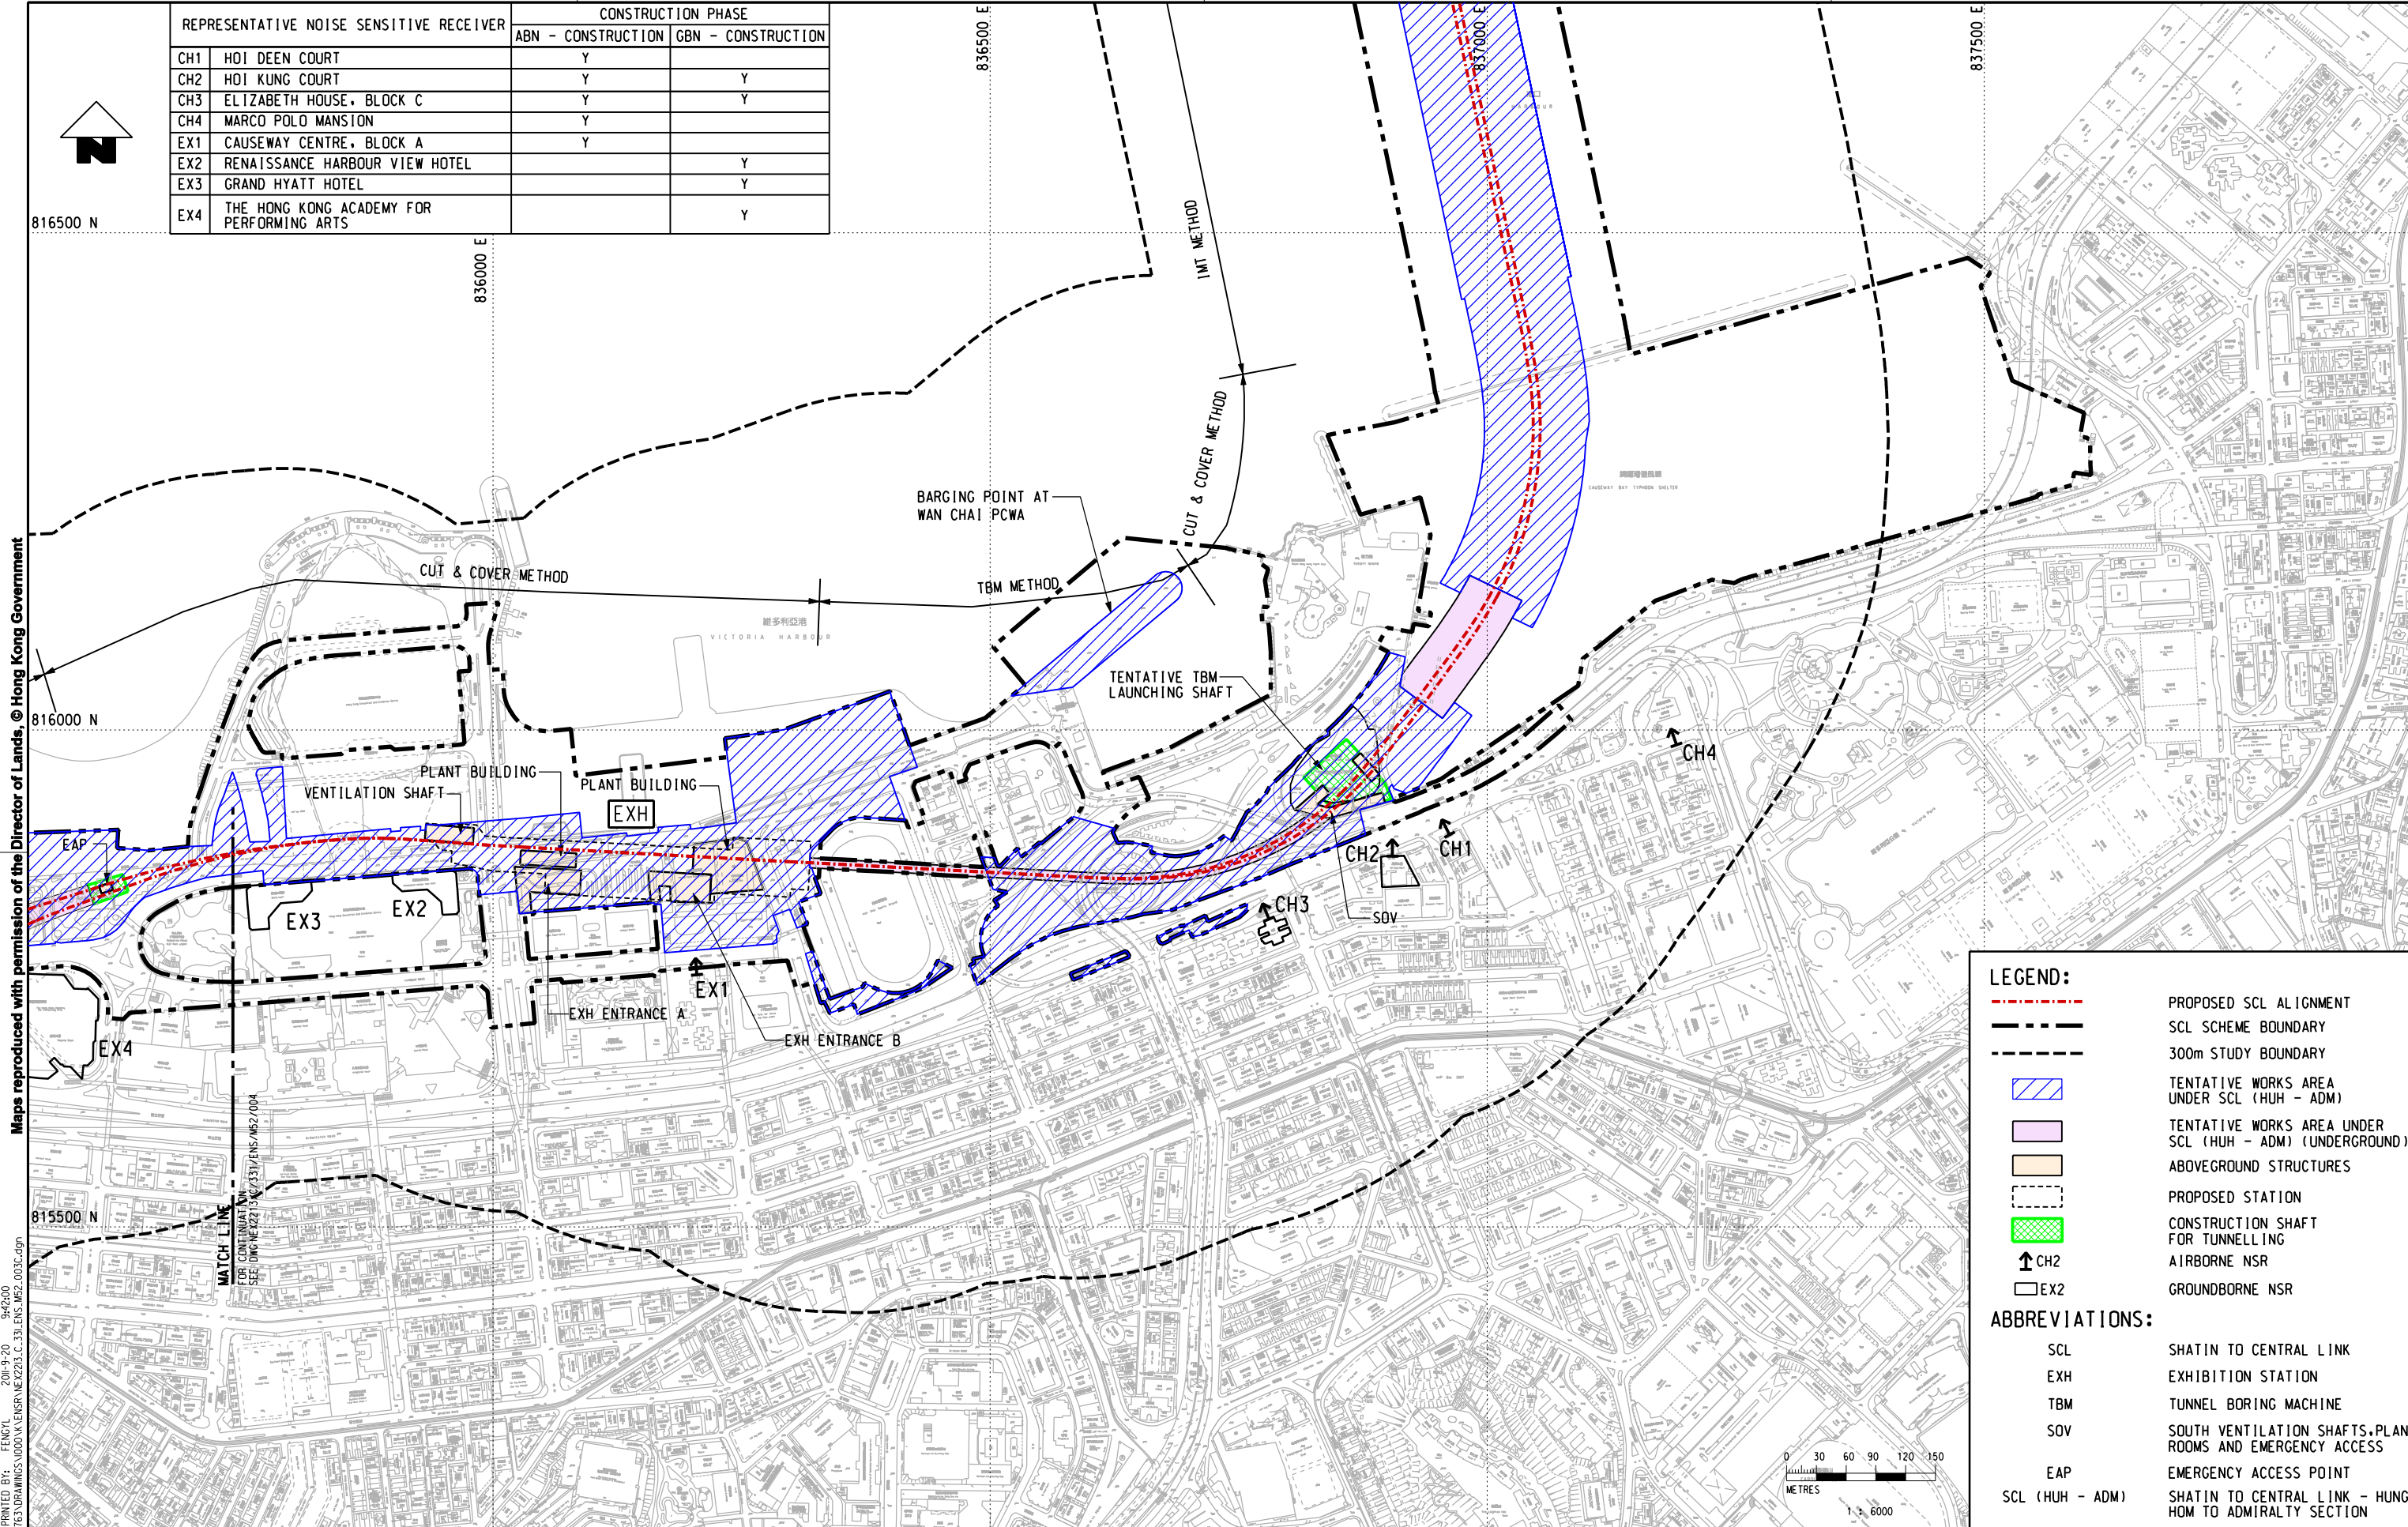

LEGEND:

- PROPOSED SCL ALIGNMENT
- SCL SCHEME BOUNDARY
- 300m STUDY BOUNDARY
- TENTATIVE WORKS AREA UNDER SCL (HUH - ADM)
- TENTATIVE WORKS AREA UNDER SCL (HUH - ADM) (UNDERGROUND)
- ABOVEGROUND STRUCTURES
- PROPOSED STATION
- CONSTRUCTION SHAFT FOR TUNNELLING
- AIRBORNE NSR
- GROUND BORNE NSR

ABBREVIATIONS:

SCL	SHATIN TO CENTRAL LINK
EXH	EXHIBITION STATION
TBM	TUNNEL BORING MACHINE
SOV	SOUTH VENTILATION SHAFTS, PLANT ROOMS AND EMERGENCY ACCESS
EAP	EMERGENCY ACCESS POINT
SCL (HUH - ADM)	SHATIN TO CENTRAL LINK - HUNG HOM TO ADMIRALTY SECTION


Plot DWG: NEX2213/C/331/ENS/M52/004.dgn
Model Name: NEX2213/C/331/ENS/M52/004.dgn
File Name: NEX2213/C/331/ENS/M52/004.dgn

DRAWN HY				DESIGNED ---				CHECKED LCR				APPROVED ---				DATE 02/AUG/2011				ORIGINATOR				CADD REF. NEX2213.C_331.ENS_M52_003C.dgn				TITLE			
DO NOT SCALE DRAWINGS. ALL DIMENSIONS SHALL BE VERIFIED ON SITE.				COPYRIGHT © 2008 MTR CORPORATION LIMITED. ALL RIGHTS RESERVED.				REPRODUCTION OF THIS DRAWING OR ANY PART OF IT WITHOUT THE WRITTEN CONSENT OF THE MTR CORPORATION LIMITED IS STRICTLY PROHIBITED.				MTR				AECOM				SHATIN TO CENTRAL LINK				NEX/2213				EIA STUDY FOR SCL (HUH - ADM)			
REV				DESCRIPTION				BY				DATE				APPROVED				SCALE				FIGURE NO.				REV.			
																				1 : 6000 (A3)				NEX2213/C/331/ENS/M52/004				C			

Maps reproduced with permission of the Director of Lands, © Hong Kong Government

Plot: R:\usr\mtr\p1\DRIVER\WINDOWS\3 COLOR\A3.dgn
Model: NEX213_C_331_ENS_M52_004E.dgn
Title: NEX213_C_331_ENS_M52_004E.dgn
Scale: 1:6000
Figure No: NEX213/C/331/ENS/M52/004

REPRESENTATIVE NOISE SENSITIVE RECEIVER		CONSTRUCTION PHASE	
		ABN - CONSTRUCTION	GBN - CONSTRUCTION
EX3	GRAND HYATT HOTEL		Y
EX4	THE HONG KONG ACADEMY FOR PERFORMING ARTS		Y
EX5	THE HONG KONG ACADEMY FOR PERFORMING ARTS (OPEN ARENA)	Y	
AD1	CHING YI TO BARRACKS PAGET HOUSE	Y	
AD2	REGENT ON THE PARK	Y	
AD3	JOCKEY CLUB NEW LIFE HOSTEL	Y	
AD4	ISLAND SHANGRI-LA HOTEL		Y

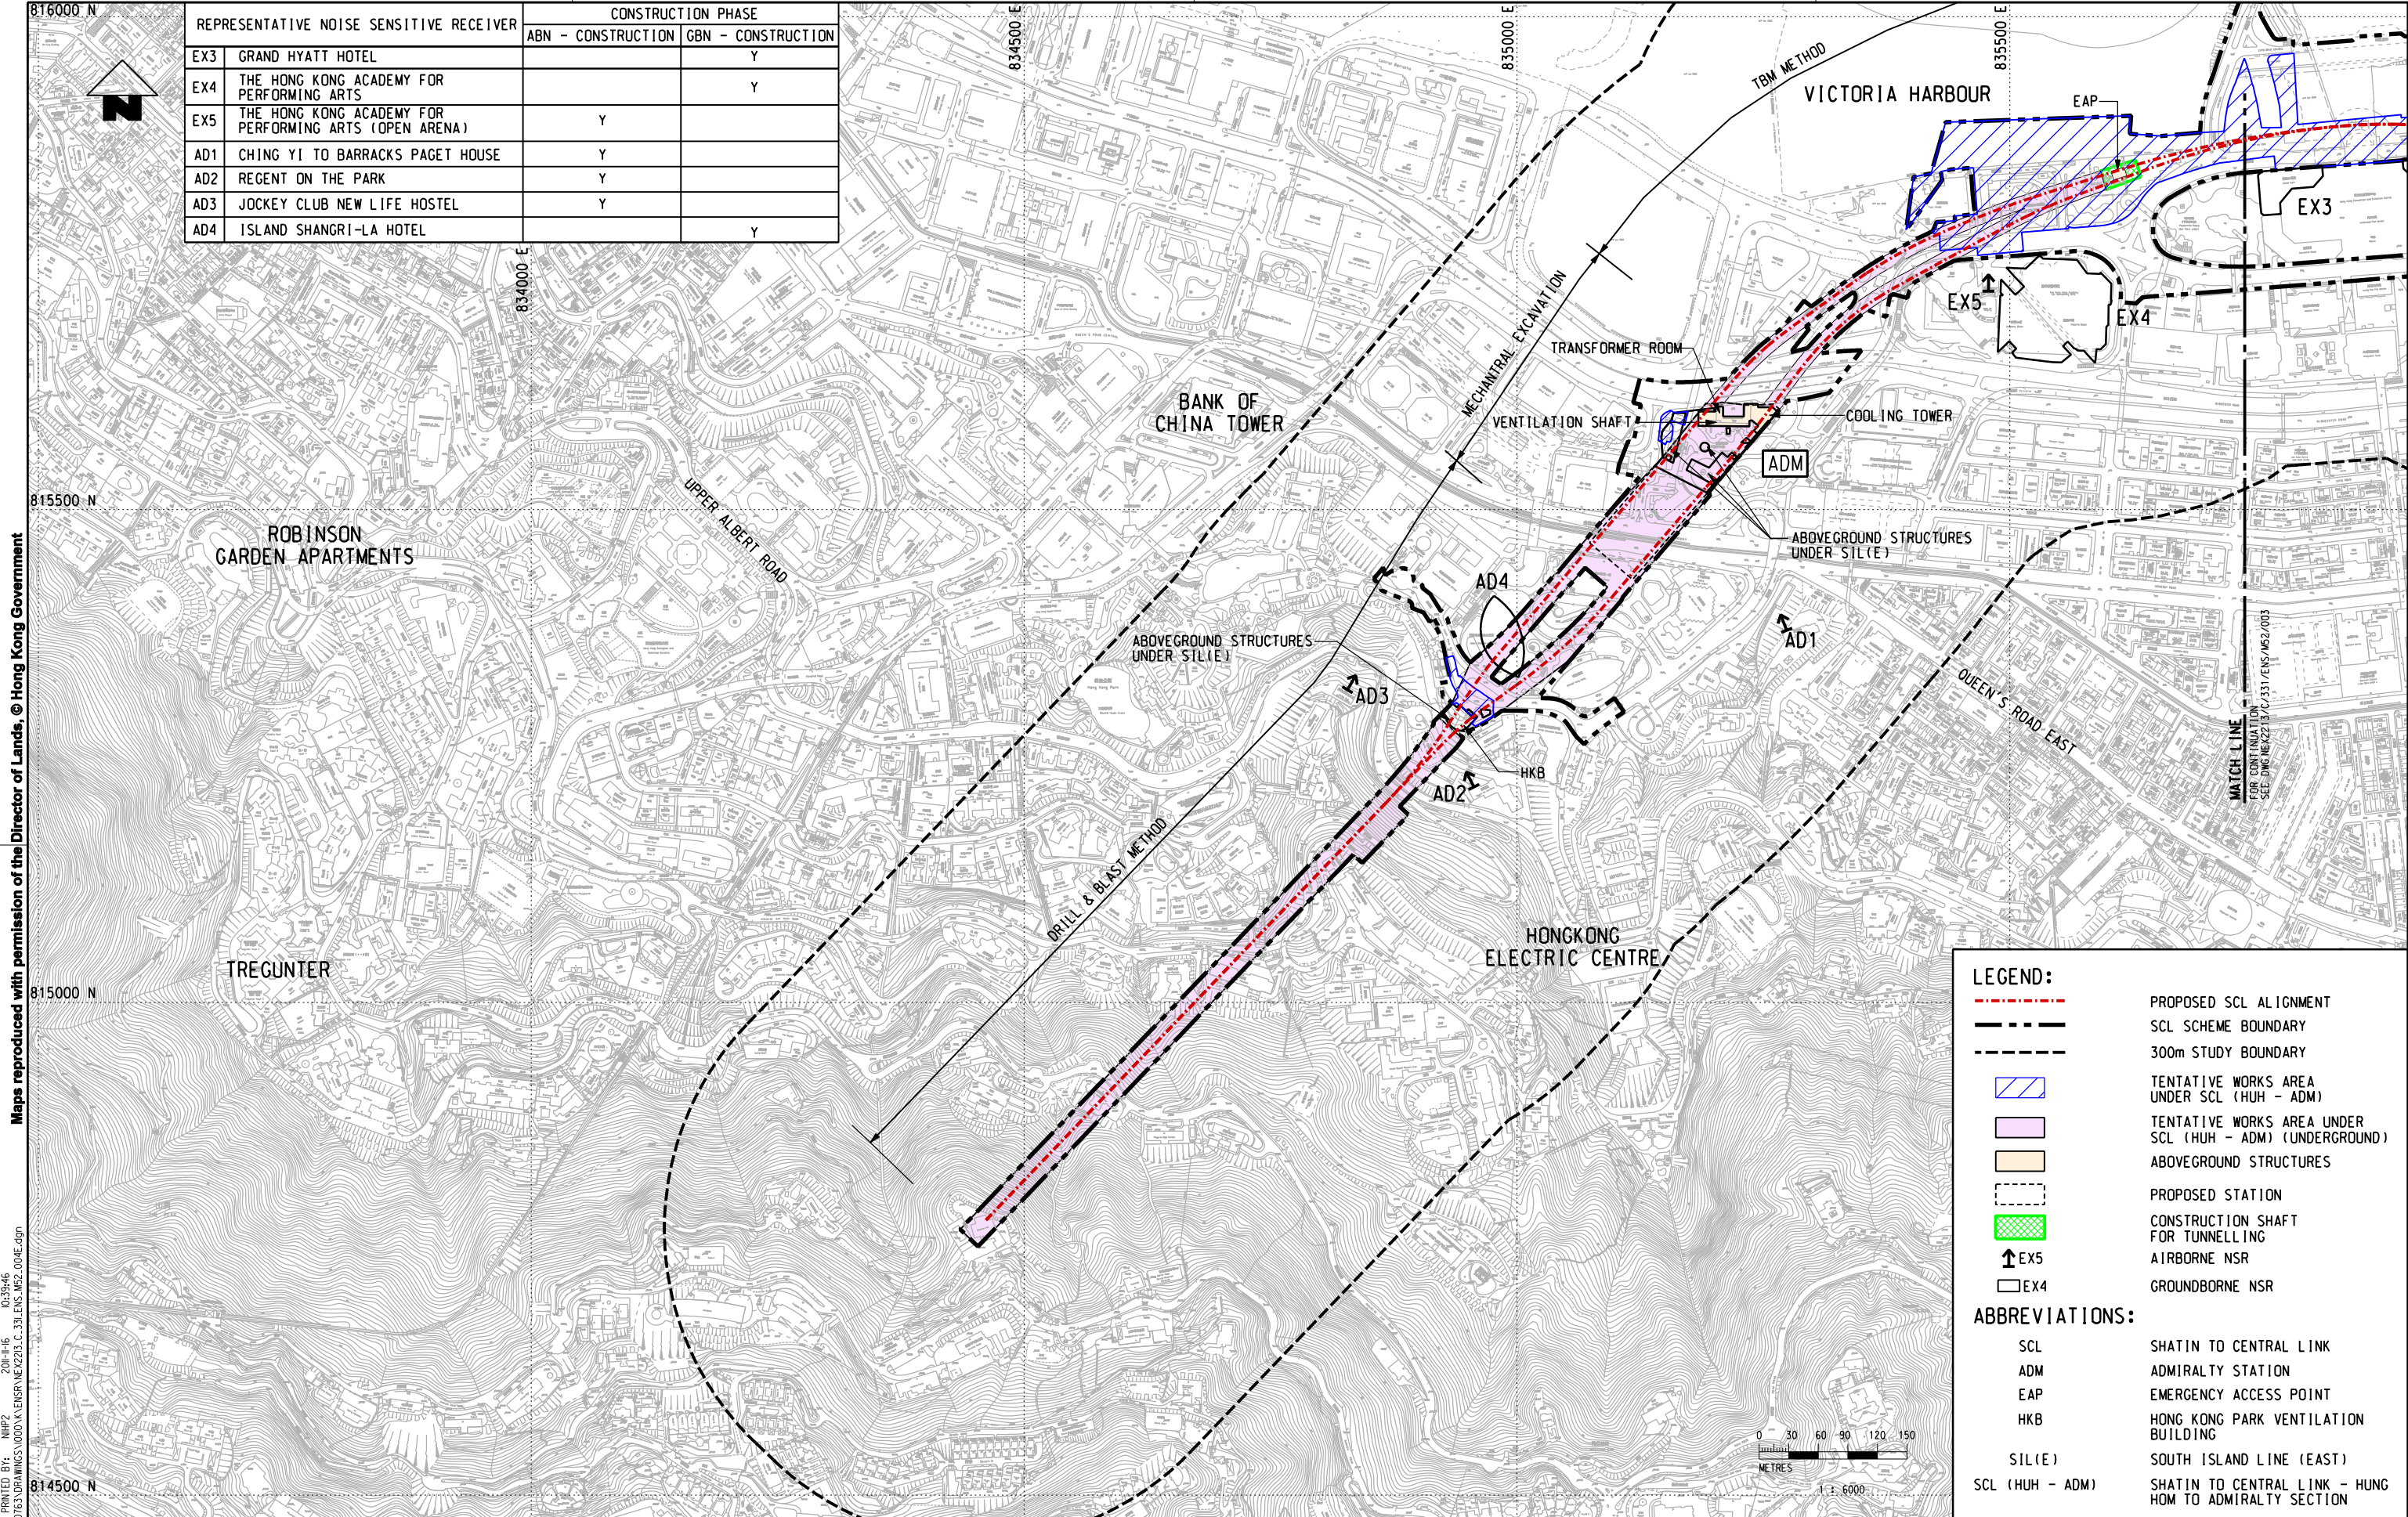

LEGEND:

- PROPOSED SCL ALIGNMENT
- SCL SCHEME BOUNDARY
- 300m STUDY BOUNDARY
- TENTATIVE WORKS AREA UNDER SCL (HUH - ADM)
- TENTATIVE WORKS AREA UNDER SCL (HUH - ADM) (UNDERGROUND)
- ABOVEGROUND STRUCTURES
- PROPOSED STATION
- CONSTRUCTION SHAFT FOR TUNNELLING
- AIRBORNE NSR
- GROUND BORNE NSR

ABBREVIATIONS:

SCL	SHATIN TO CENTRAL LINK
ADM	ADMIRALTY STATION
EAP	EMERGENCY ACCESS POINT
HKB	HONG KONG PARK VENTILATION BUILDING
SIL(E)	SOUTH ISLAND LINE (EAST)
SCL (HUH - ADM)	SHATIN TO CENTRAL LINK - HUNG HOM TO ADMIRALTY SECTION

DRAWN YJP				DESIGNED ---				CHECKED LCR				APPROVED ---				DATE 04/NOV/2011				ORIGINATOR				CADD REF. NEX213_C_331_ENS_M52_004E.dgn				TITLE			
DO NOT SCALE DRAWINGS. ALL DIMENSIONS SHALL BE REVERSED ON SITE.				COPYRIGHT © 2008 MTR CORPORATION LIMITED. ALL RIGHTS RESERVED.				REPRODUCTION OF THIS DRAWING OR ANY PART OF IT WITHOUT THE WRITTEN CONSENT OF THE MTR CORPORATION LIMITED IS STRICTLY PROHIBITED.				SCALE 1 : 6000 (A3)				FIGURE NO. NEX213/C/331/ENS/M52/004				REV. E				MTR				AECOM			
REV				DESCRIPTION				BY				DATE				APPROVED				DESCRIPTION				BY				DATE			