




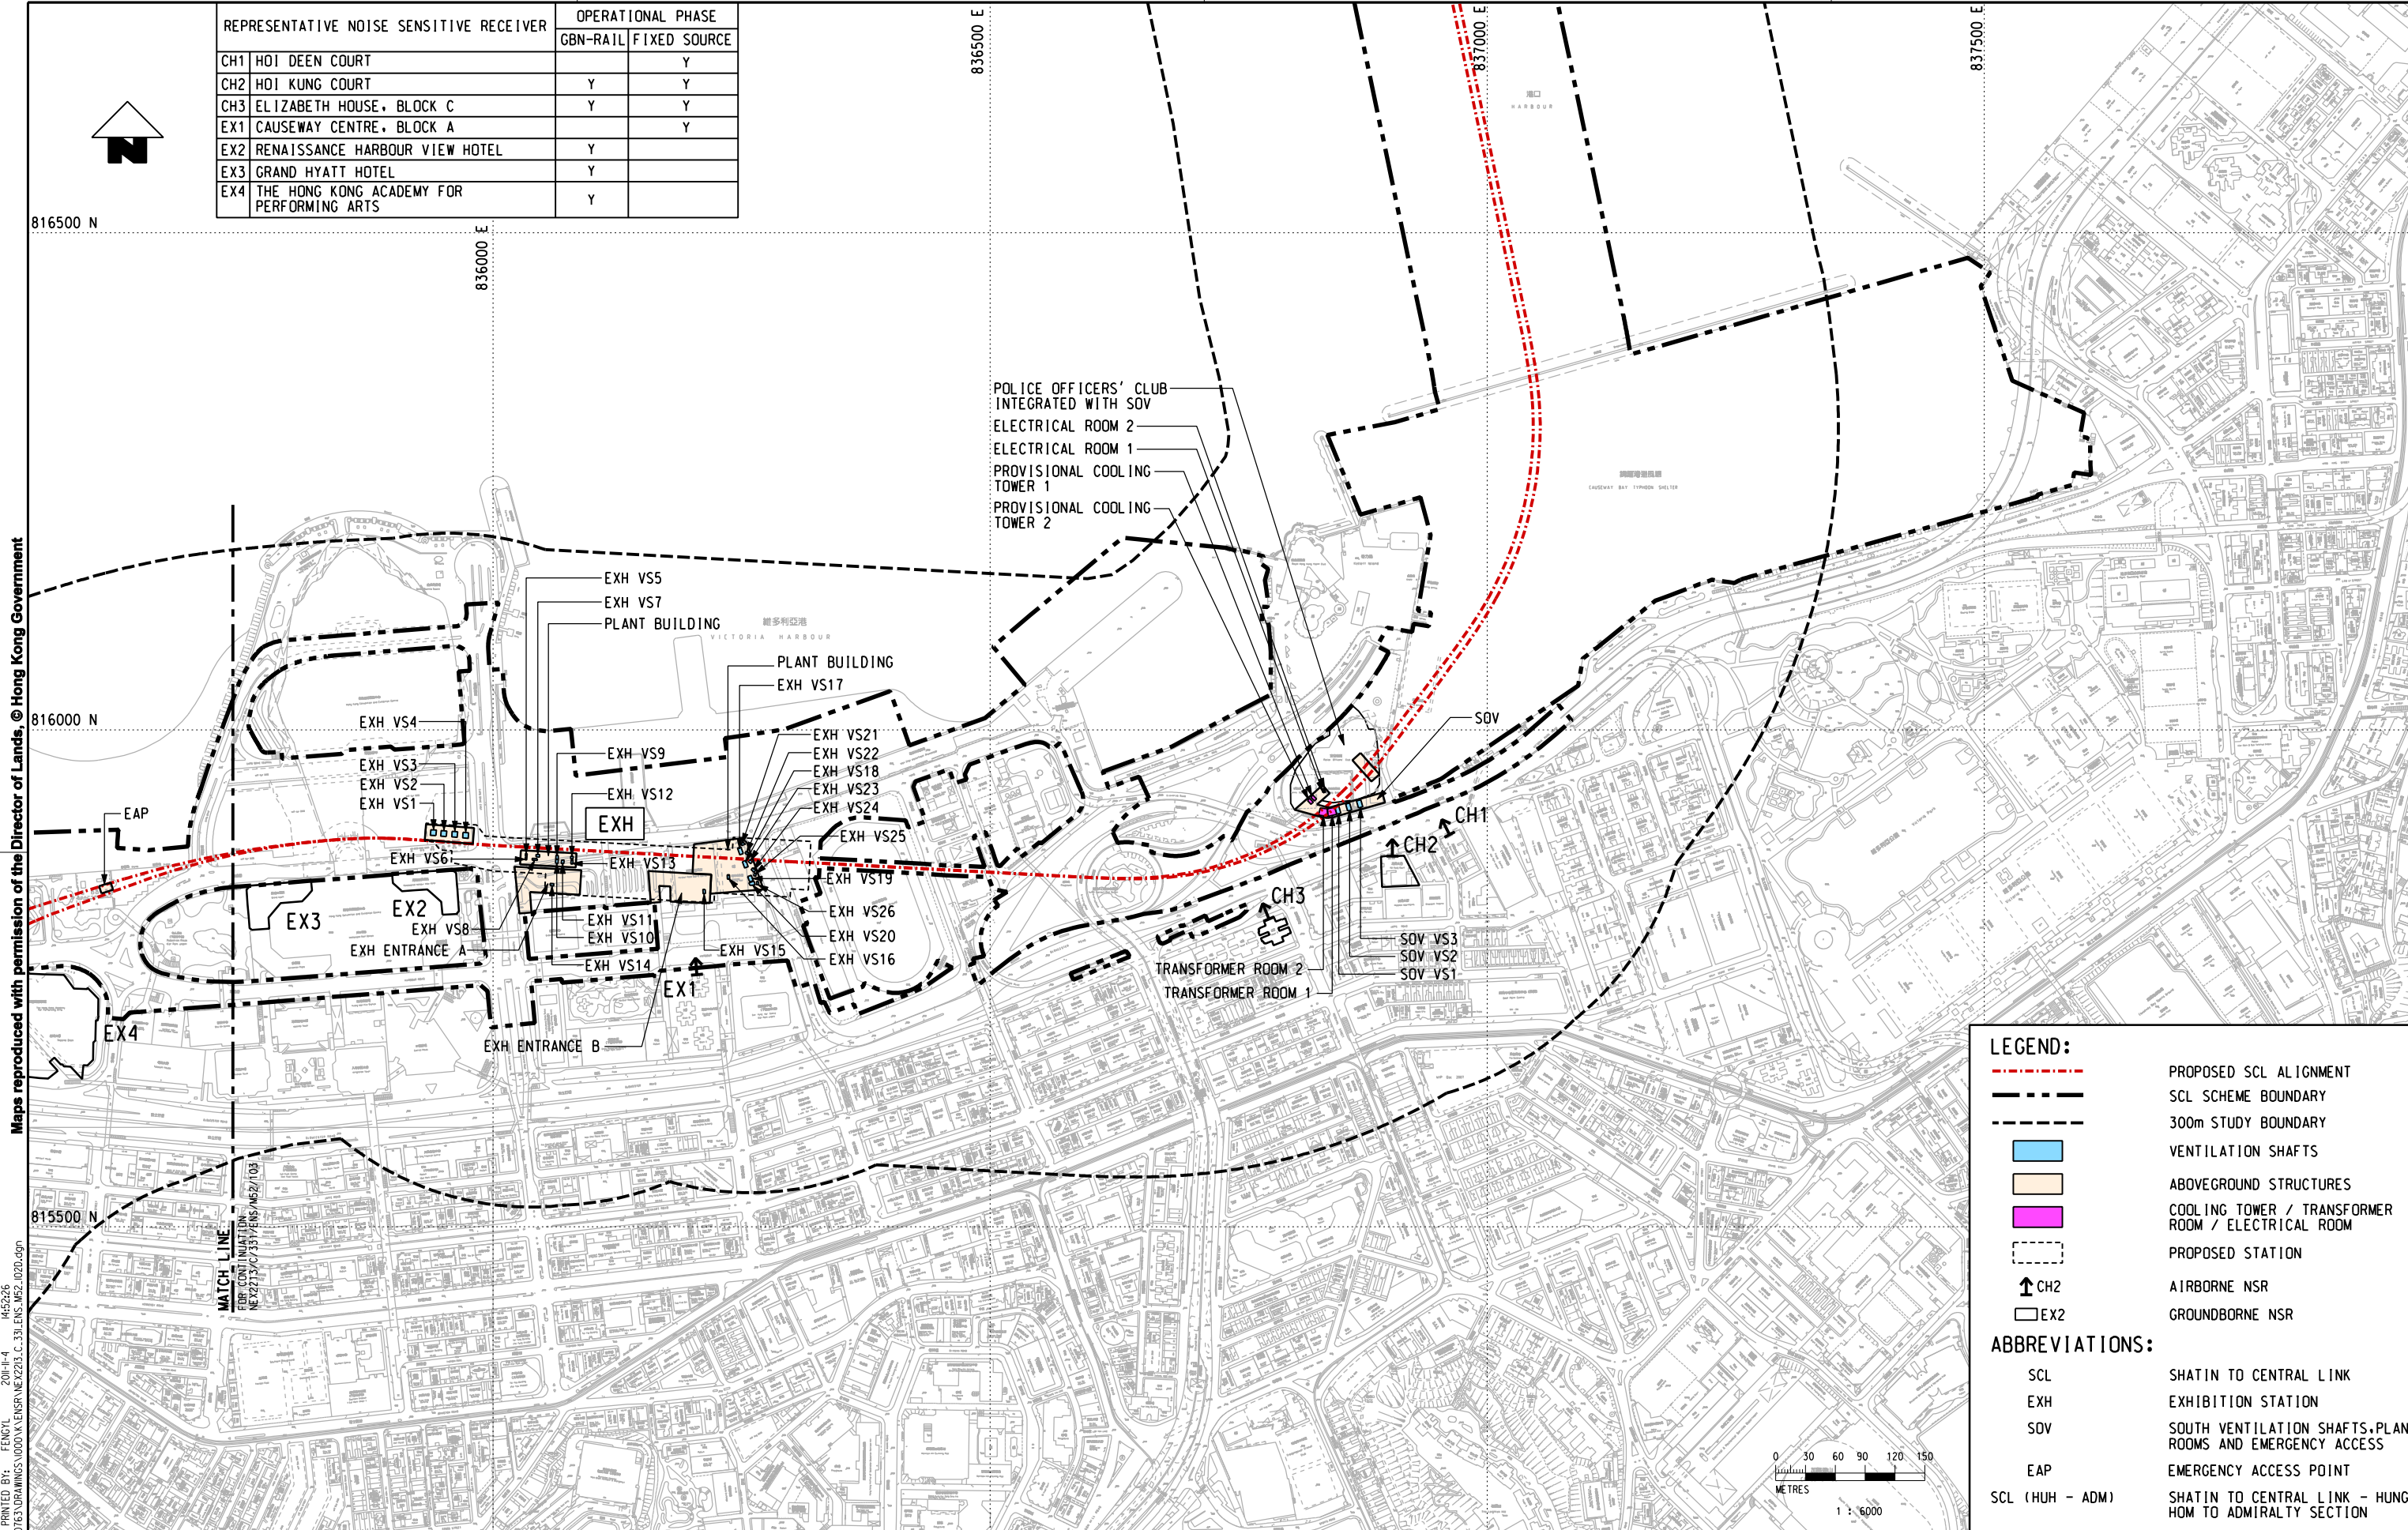

REPRESENTATIVE NOISE SENSITIVE RECEIVER		OPERATIONAL PHASE	
		GBN-RAIL	FIXED SOURCE
CH1	HOI DEEN COURT		Y
CH2	HOI KUNG COURT	Y	Y
CH3	ELIZABETH HOUSE, BLOCK C	Y	Y
EX1	CAUSEWAY CENTRE, BLOCK A		Y
EX2	RENAISSANCE HARBOUR VIEW HOTEL	Y	
EX3	GRAND HYATT HOTEL	Y	
EX4	THE HONG KONG ACADEMY FOR PERFORMING ARTS	Y	



LEGEND:

PROPOSED SCL ALIGNMENT

SCL SCHEME BOUNDARY

300m STUDY BOUNDARY

VENTILATION SHAFTS

ABOVEGROUND STRUCTURES

COOLING TOWER / TRANSFORMER ROOM / ELECTRICAL ROOM

PROPOSED STATION

↑ CH2

AIRBORNE NSR

□ EX2

GROUNDBORNE NSR

ABBREVIATIONS:

SCL

SHATIN TO CENTRAL LINK

EXH

EXHIBITION STATION

SOV

SOUTH VENTILATION SHAFTS, PLANT ROOMS AND EMERGENCY ACCESS

EAP

EMERGENCY ACCESS POINT

SCL (HUH - ADM)

SHATIN TO CENTRAL LINK - HUNG HOM TO ADMIRALTY SECTION

PLOT DRW: \\mtr\mtr\p1\DRIVER\WINDOWS\3 COLOR\p1\145226  
 MODELNAME: \\mtr\mtr\p1\DRIVER\WINDOWS\3 COLOR\p1\145226  
 FILENAME: \\mtr\mtr\p1\DRIVER\WINDOWS\3 COLOR\p1\145226

Maps reproduced with permission of the Director of Lands, © Hong Kong Government

Default M:\projects\G001\													<div><div><div>DRAWN</div><div>HY</div></div><div><div>DESIGNED</div><div>---</div></div><div><div>CHECKED</div><div>LCR</div></div><div><div>APPROVED</div><div>---</div></div><div><div>DATE</div><div>04/NOV/2011</div></div></div> <div>DO NOT SCALE DRAWINGS. ALL DIMENSIONS SHALL BE VERIFIED ON SITE. © MTR CORPORATION LIMITED 2008. COPYRIGHT IN RESPECT OF THIS DRAWING / DOCUMENT IS OWNED BY THE MTR CORPORATION LIMITED OF HONG KONG. NO REPRODUCTION OF THE DRAWING / DOCUMENT OR ANY PART BY WHATEVER MEANS IS PERMITTED WITHOUT THE PRIOR WRITTEN CONSENT OF THE MTR CORPORATION LIMITED.</div>												<div><div><div><div><div></div><div>MTR</div></div></div><div>SHATIN TO CENTRAL LINK</div><div>AECOM</div></div></div> <div>ORIGINATOR</div> <div>CADD REF. NEX2213.C_331.ENS_M52_1020.dgn</div>				<div><div>TITLE</div><div>NEX/2213 EIA STUDY FOR SCL (HUH - ADM) LOCATIONS OF REPRESENTATIVE NOISE SENSITIVE RECEIVERS FOR OPERATION PHASE</div></div>				<div><div>SCALE</div><div>1 : 6000 (A3)</div></div> <div><div>FIGURE NO.</div><div>NEX2213/C/331/ENS/M52/102</div></div> <div><div>REV.</div><div>D</div></div>			
	REV	DESCRIPTION				BY	DATE	APPROVED	REV	DESCRIPTION				BY	DATE	APPROVED																				



