


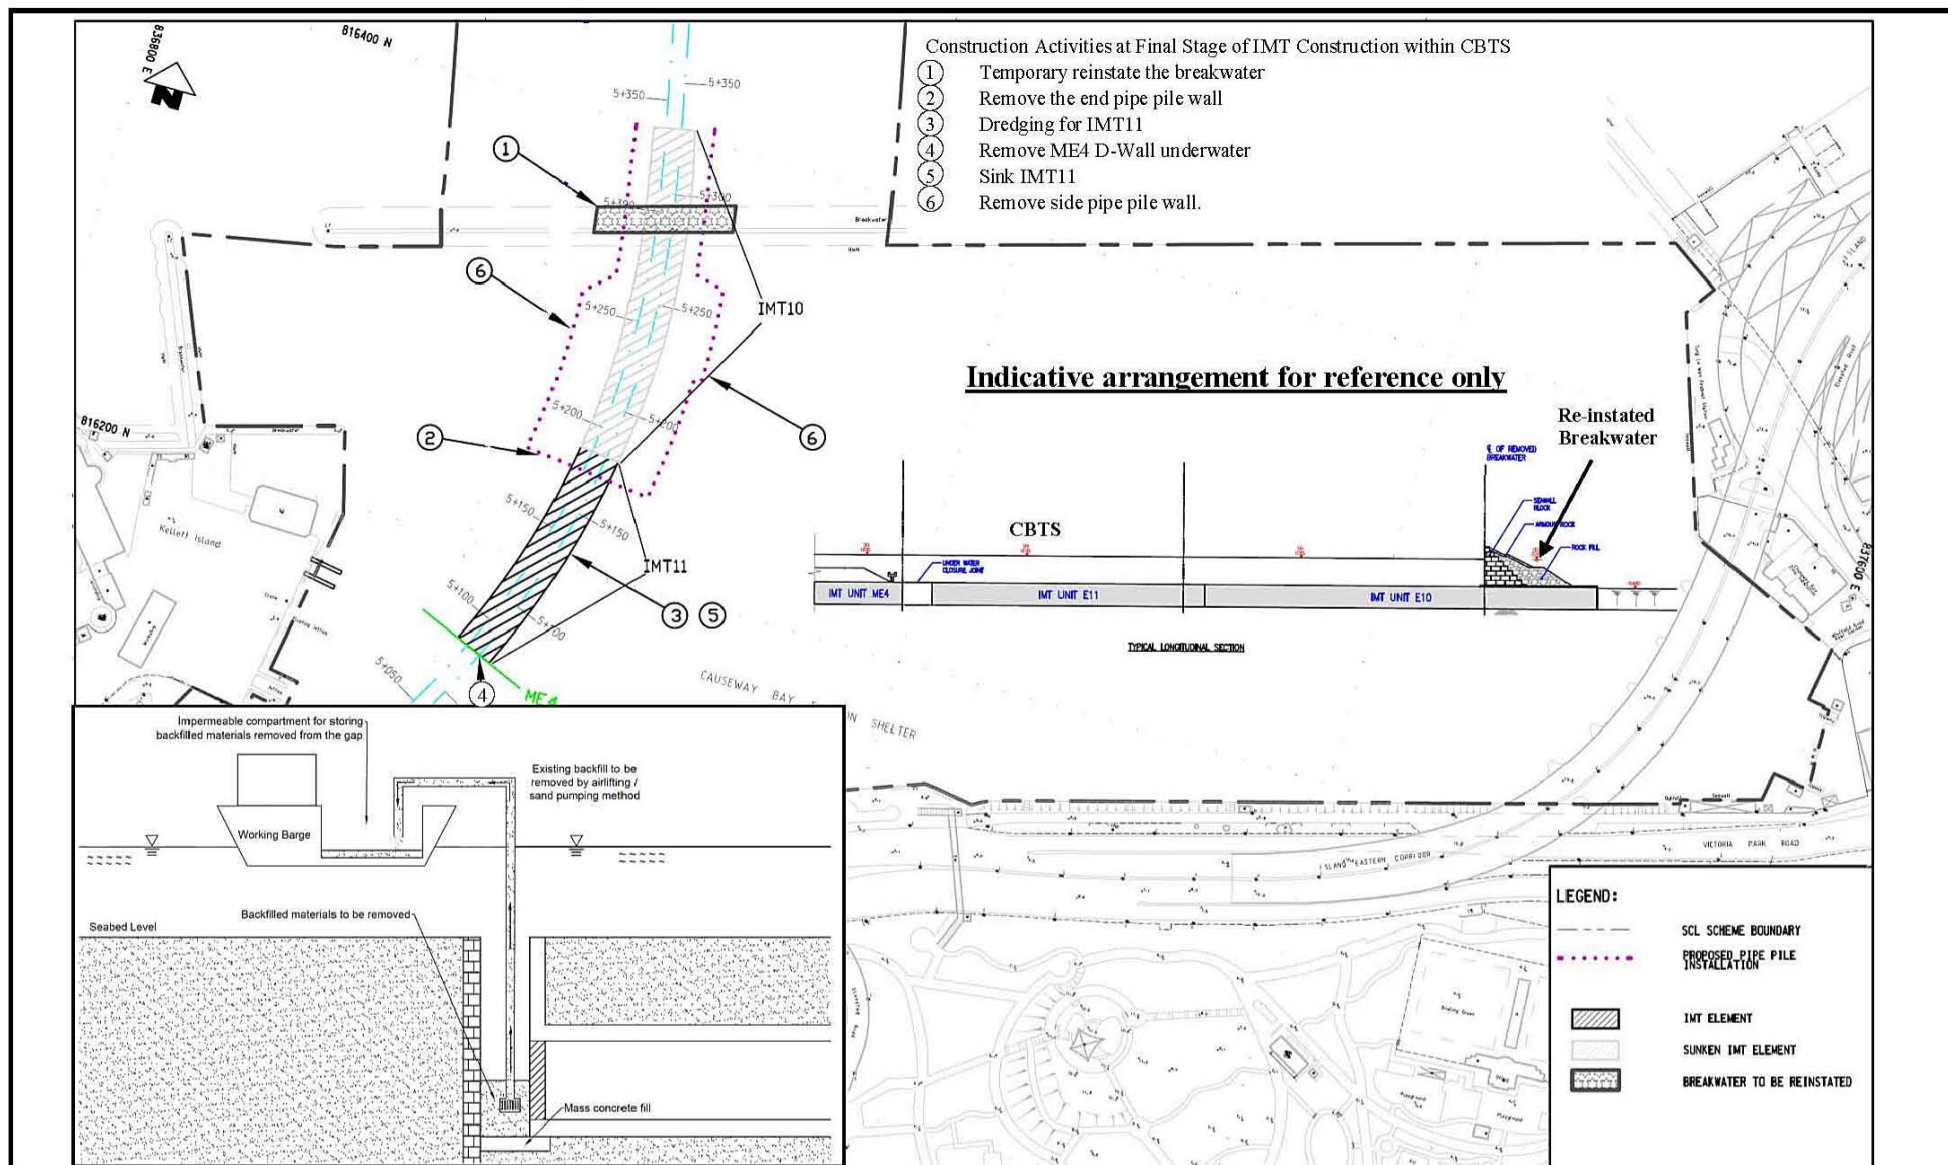

Project Title : Shatin to Central Link – Hung Hom to Admiralty Section

工程項目名稱：沙田至中環綫 – 紅磡至金鐘段

Environmental Permit No. : EP-436/2012/B

環境許可證編號 : EP-436/2012/B

Figure 10: Final Stage of IMT Construction at CBTS

圖 10: 銅鑼灣避風塘進行沉管式隧道工程的施工最後階段

(This figure was prepared based on Appendix 2.1 of the report submitted under VEP Application (Register No.: VEP-467/2015))

(本圖是根據更改環境許可證申請文件(申請書編號: VEP-467/2015)所提交的報告圖附錄 2.1 編制)