


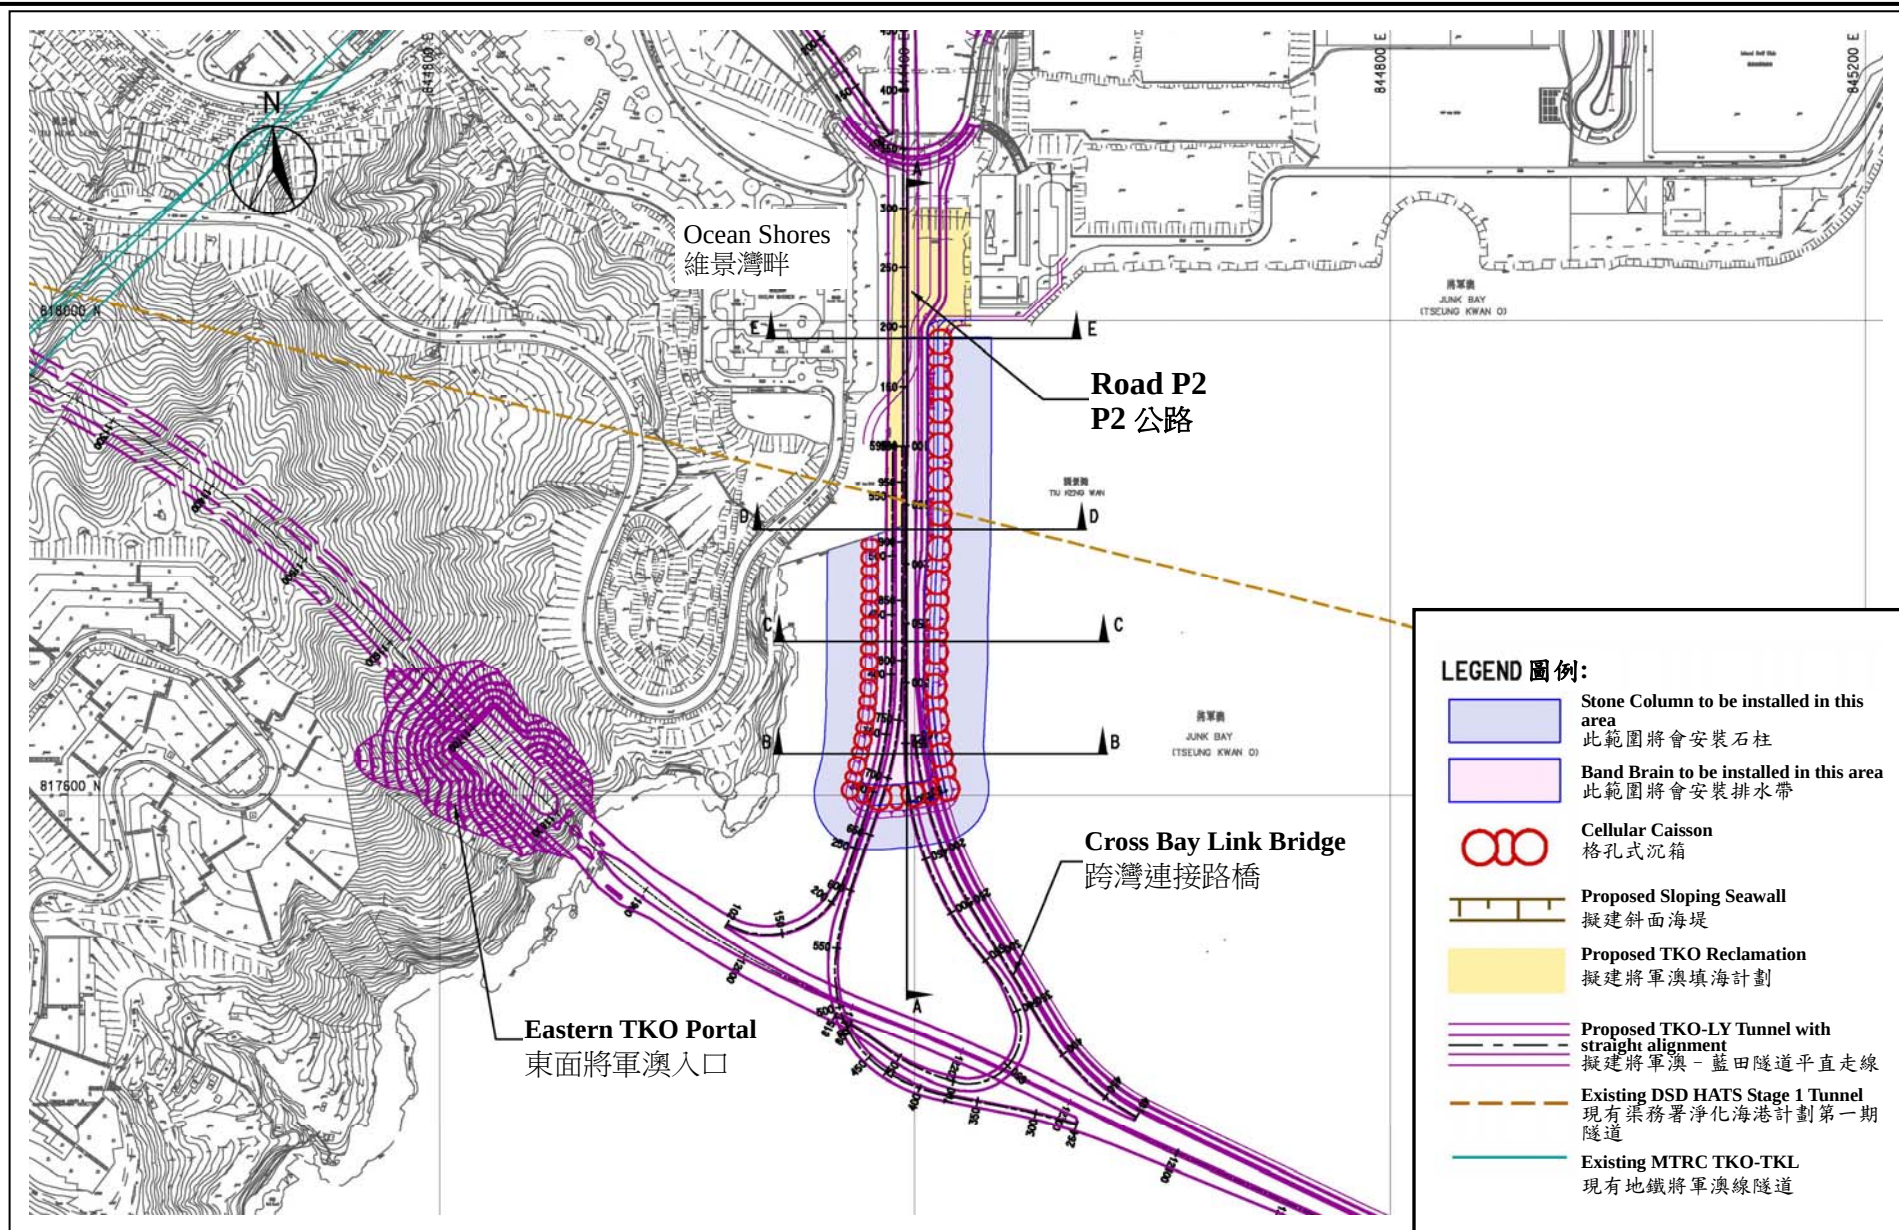

Project Title: Tseung Kwan O – Lam Tin Tunnel and Associated Works
 工程項目名稱：將軍澳 - 藍田隧道及相關工程
 TKO Reclamation – General Layout Plan
 將軍澳填海計劃-總平面圖

Plan originated from the Figure 2.51 of approved EIA Report: AEIAR-173/2013
 圖則源自已批准環評報告-AEIAR-173/2013 內的圖 2.51

Environmental Protection Department
 環境保護署



Environmental Permit No. EP-458/2013/A
 環境許可證編號：EP-458/2013/A

Figure 5
 圖五