


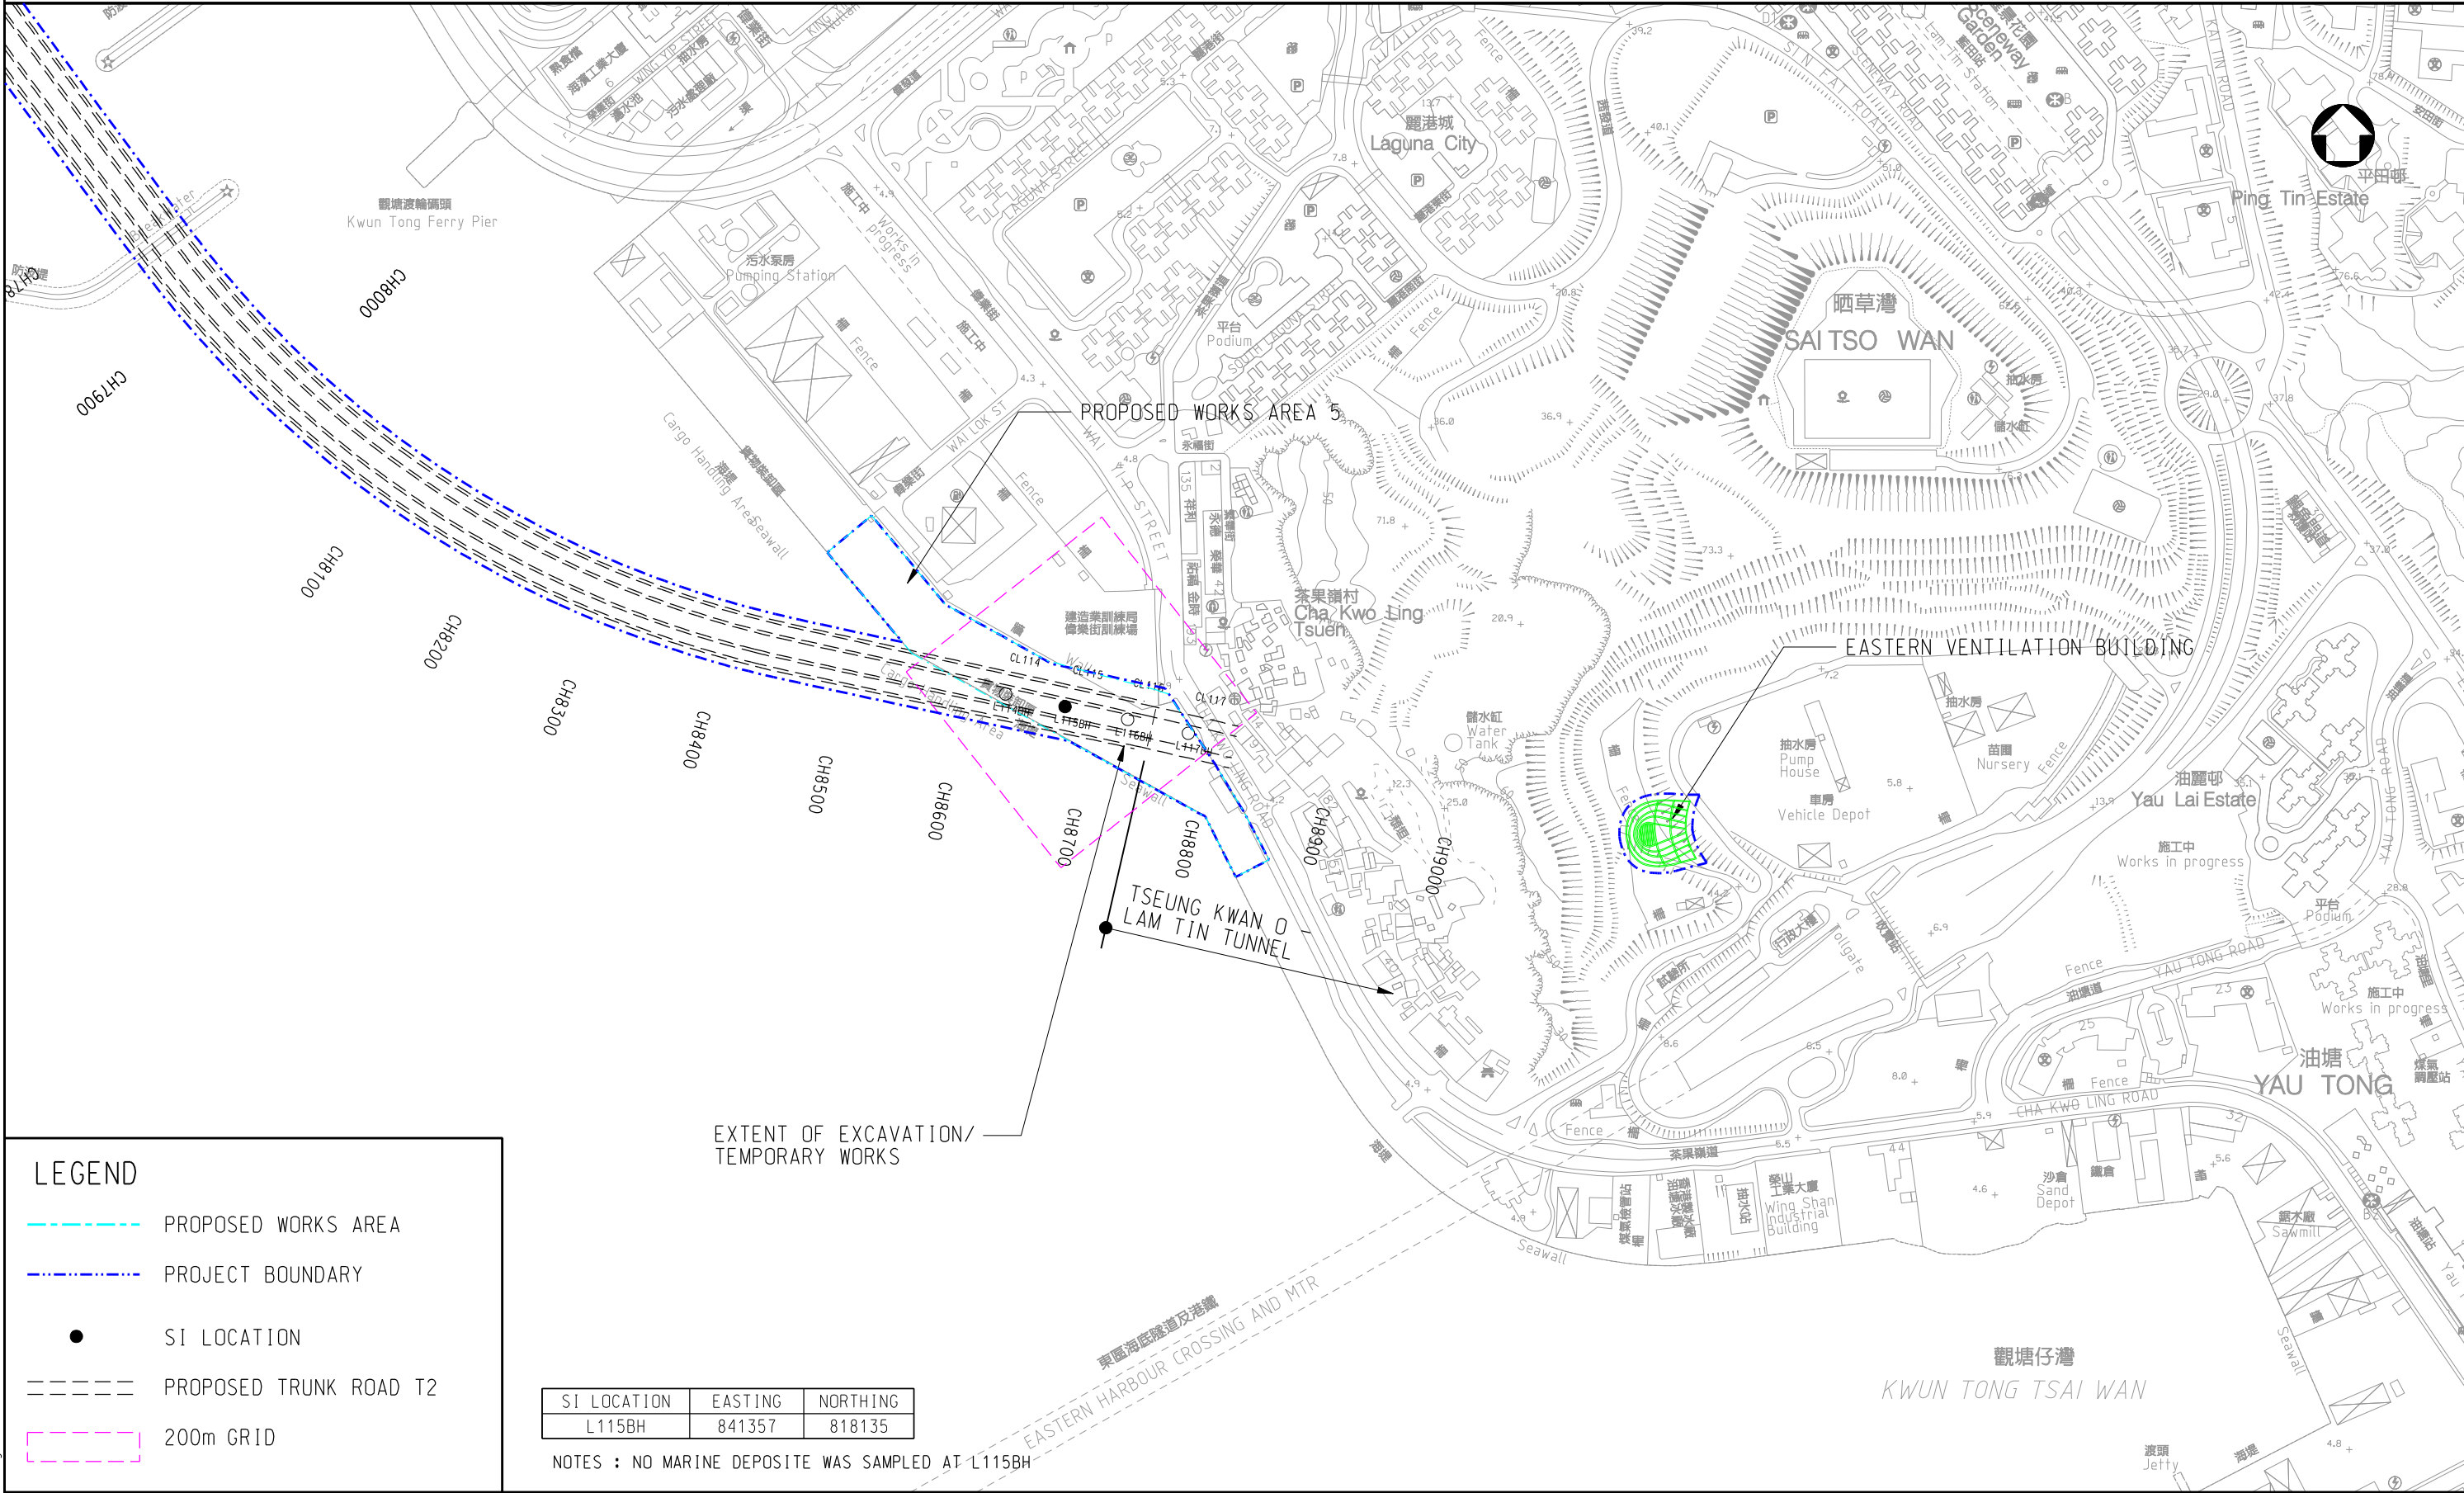

- LEGEND
- PROPOSED WORKS AREA
 - PROJECT BOUNDARY
 - SI LOCATION
 - PROPOSED TRUNK ROAD T2
 - 200m GRID

SI LOCATION	EASTING	NORTHING
L115BH	841357	818135

NOTES : NO MARINE DEPOSITE WAS SAMPLED AT L115BH

SEDIMENT SAMPLING STATIONS
(SHEET 2 OF 2)

Original
Size

A3

Scale 1:5000

Date 24 JAN 2013

File name

© Copyright reserved

Drawing No.

FIGURE 11.1b

Rev.