


SECTION 1-1 (TBM OPTION)

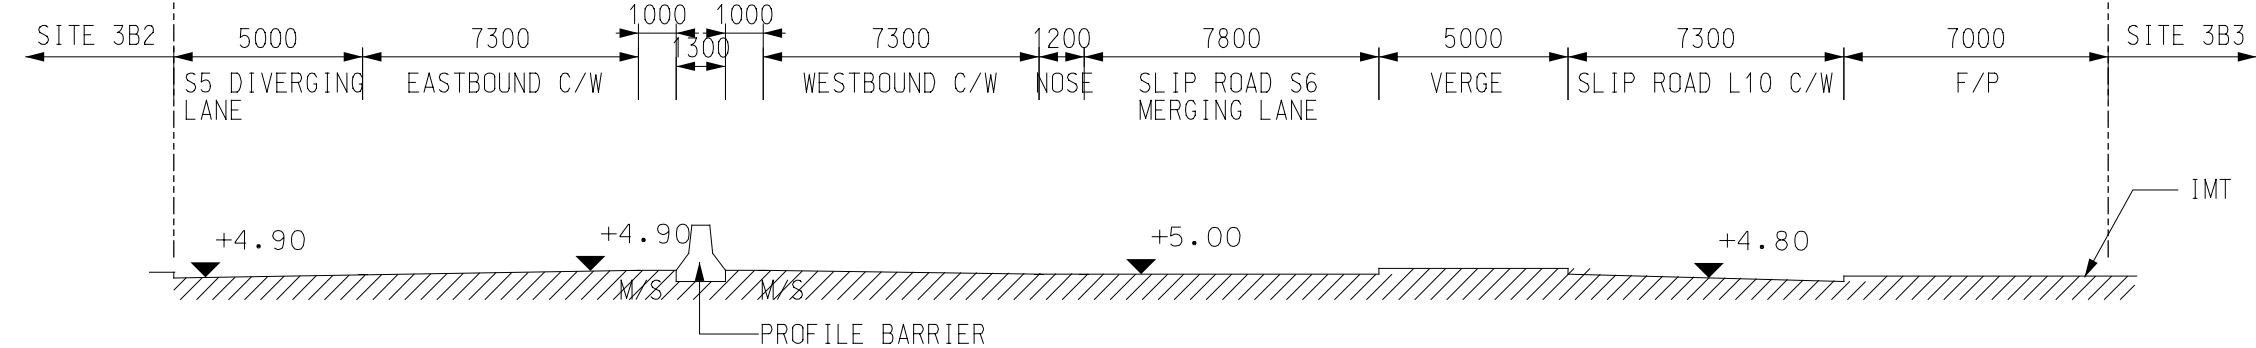

SECTION 1-1 (IMT OPTION)

Rev.	Description	Date	Drawing title	Original Size	A3	Scale	1 : 200	Date	DEC. 2012
			HIGHWAYS LAYOUT AT SOUTH APRON MINIMUM HIGHWAY SECTIONS (SHEET 1 OF 5)	© Copyright reserved		File name	EB000560_K_HCL_EIACH2_FIG_2-14.DGN	Drawing No.	FIGURE 2.14
								Rev.	1