


SECTION 2-2 (TBM OPTION)

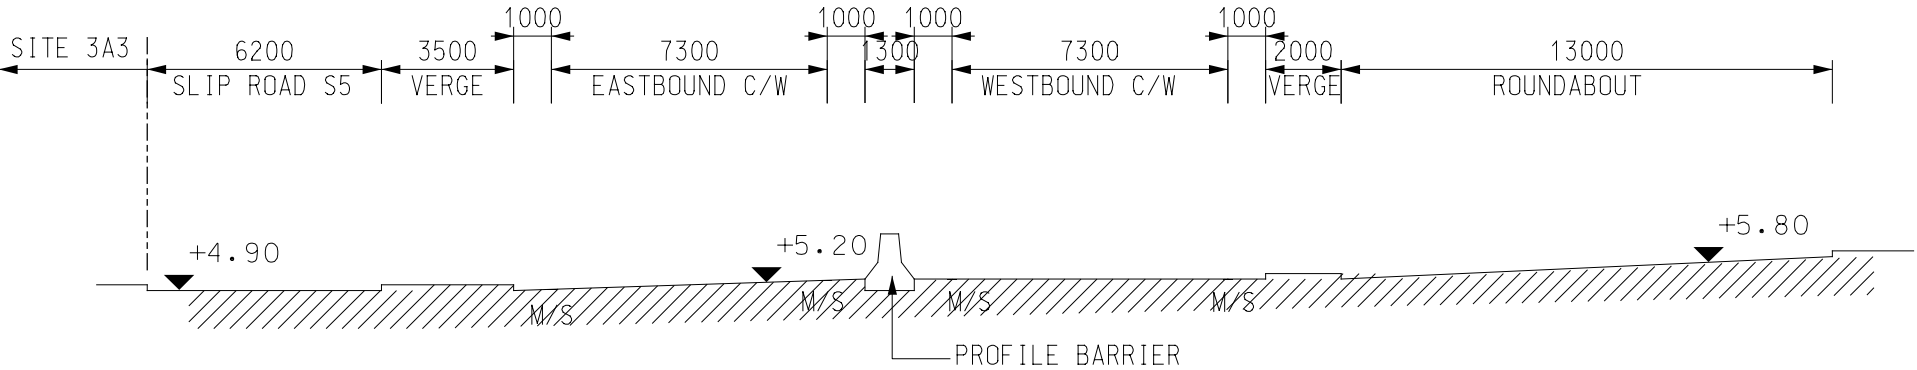

SECTION 2-2 (IMT OPTION)

PRINTED BY: mlhk1562
3/8/2013
12:25:34 PM

			Drawing title HIGHWAYS LAYOUT AT SOUTH APRON MINIMUM HIGHWAY SECTIONS (SHEET 2 OF 5)	Original Size	A3	Scale 1 : 200	Date DEC. 2012
						File name EB000560_K_HCL_EIACH2_FIG_2-15.DGN	
Rev.	Description	Date		© Copyright reserved		Drawing No. FIGURE 2.15	Rev. 1