


SECTION 3-3 (TBM OPTION)

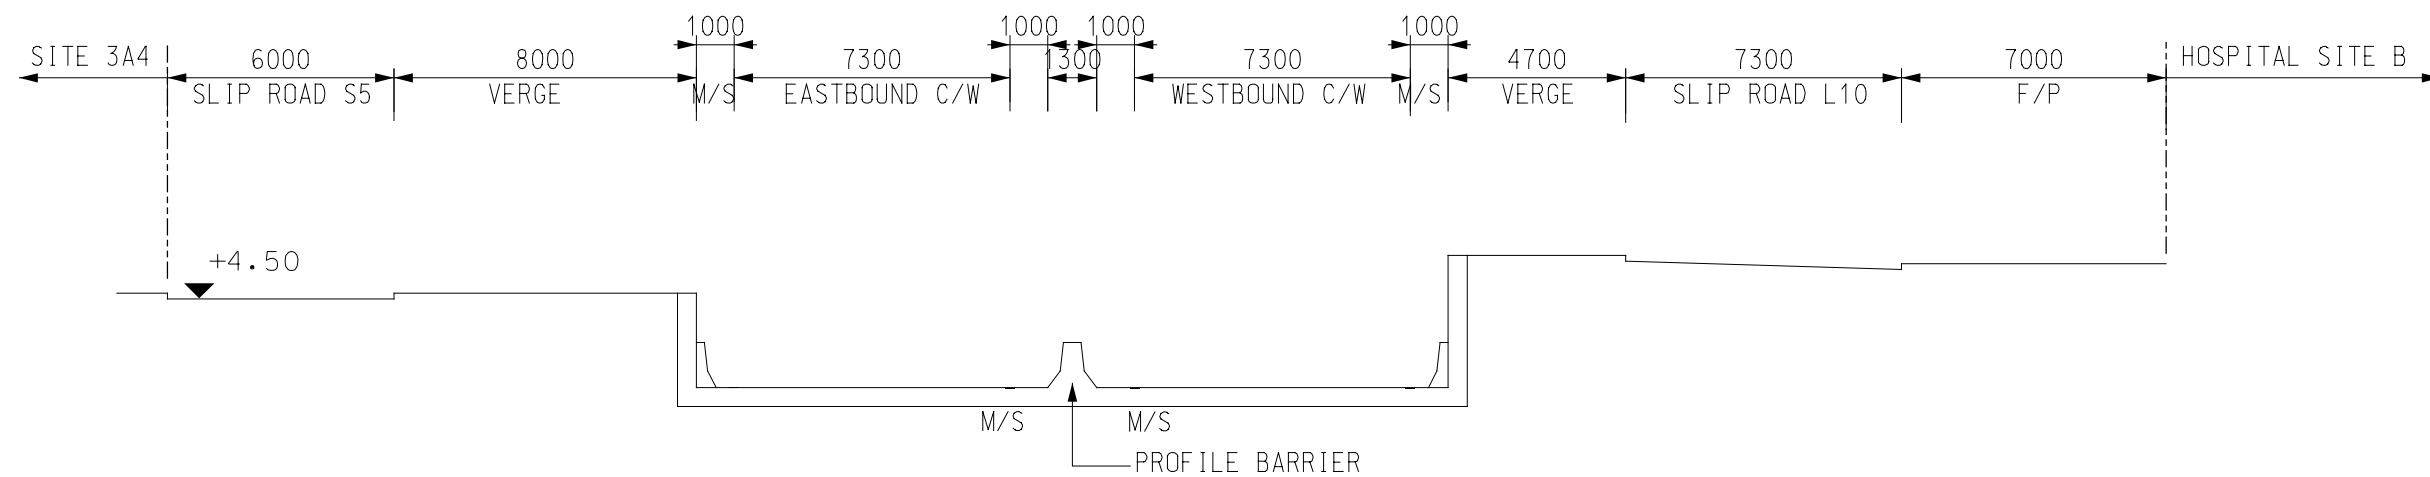

SECTION 3-3 (IMT OPTION)

PRINTED BY: mlhk1562
 3/8/2013 4:05:50 PM

Rev.		Description		Date	Drawing title		Original Size	A3	Scale	1 : 200	Date	DEC. 2012
					HIGHWAYS LAYOUT AT SOUTH APRON MINIMUM HIGHWAY SECTIONS (SHEET 3 OF 5)			© Copyright reserved		File name		EB000560_K_HCL_EIACH2_FIG_2-16.DGN
								Drawing No.		FIGURE 2.16		Rev.