
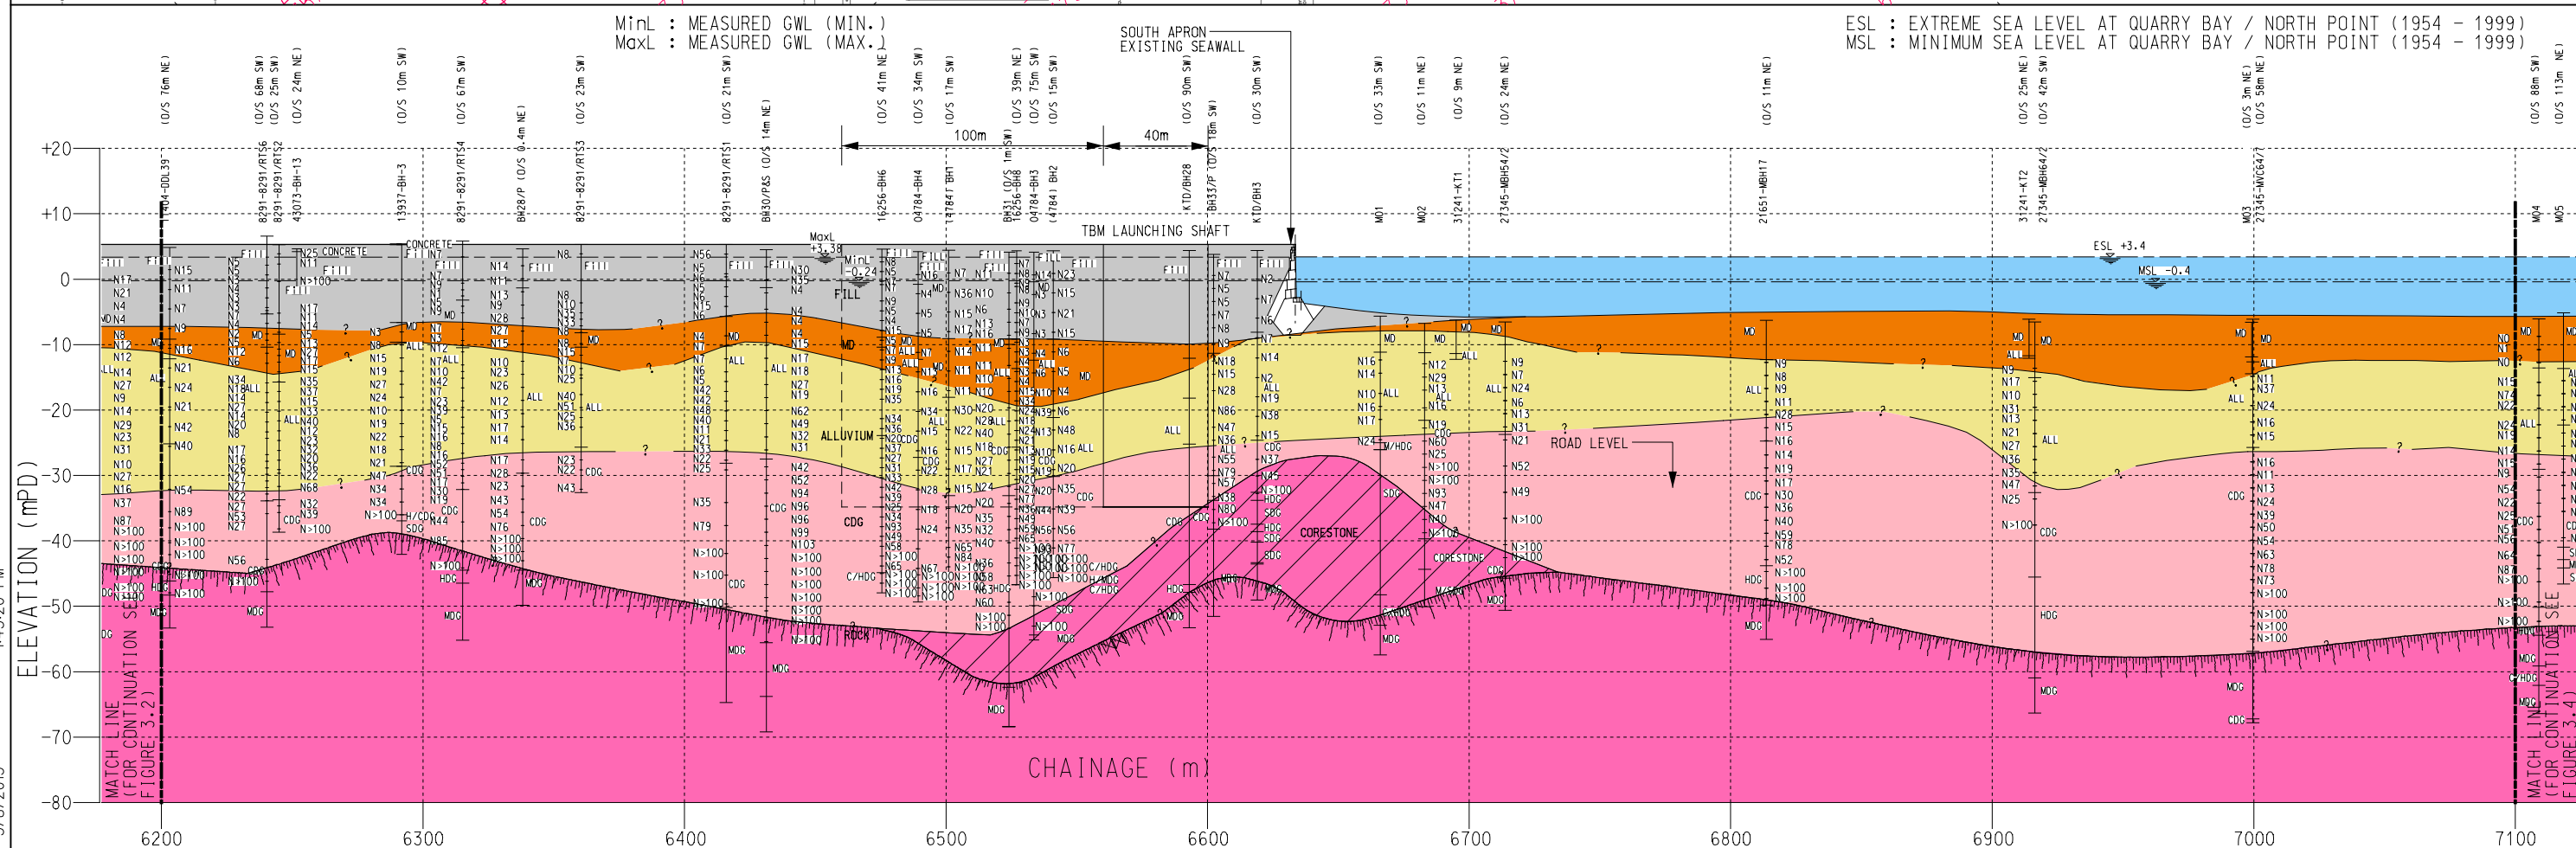


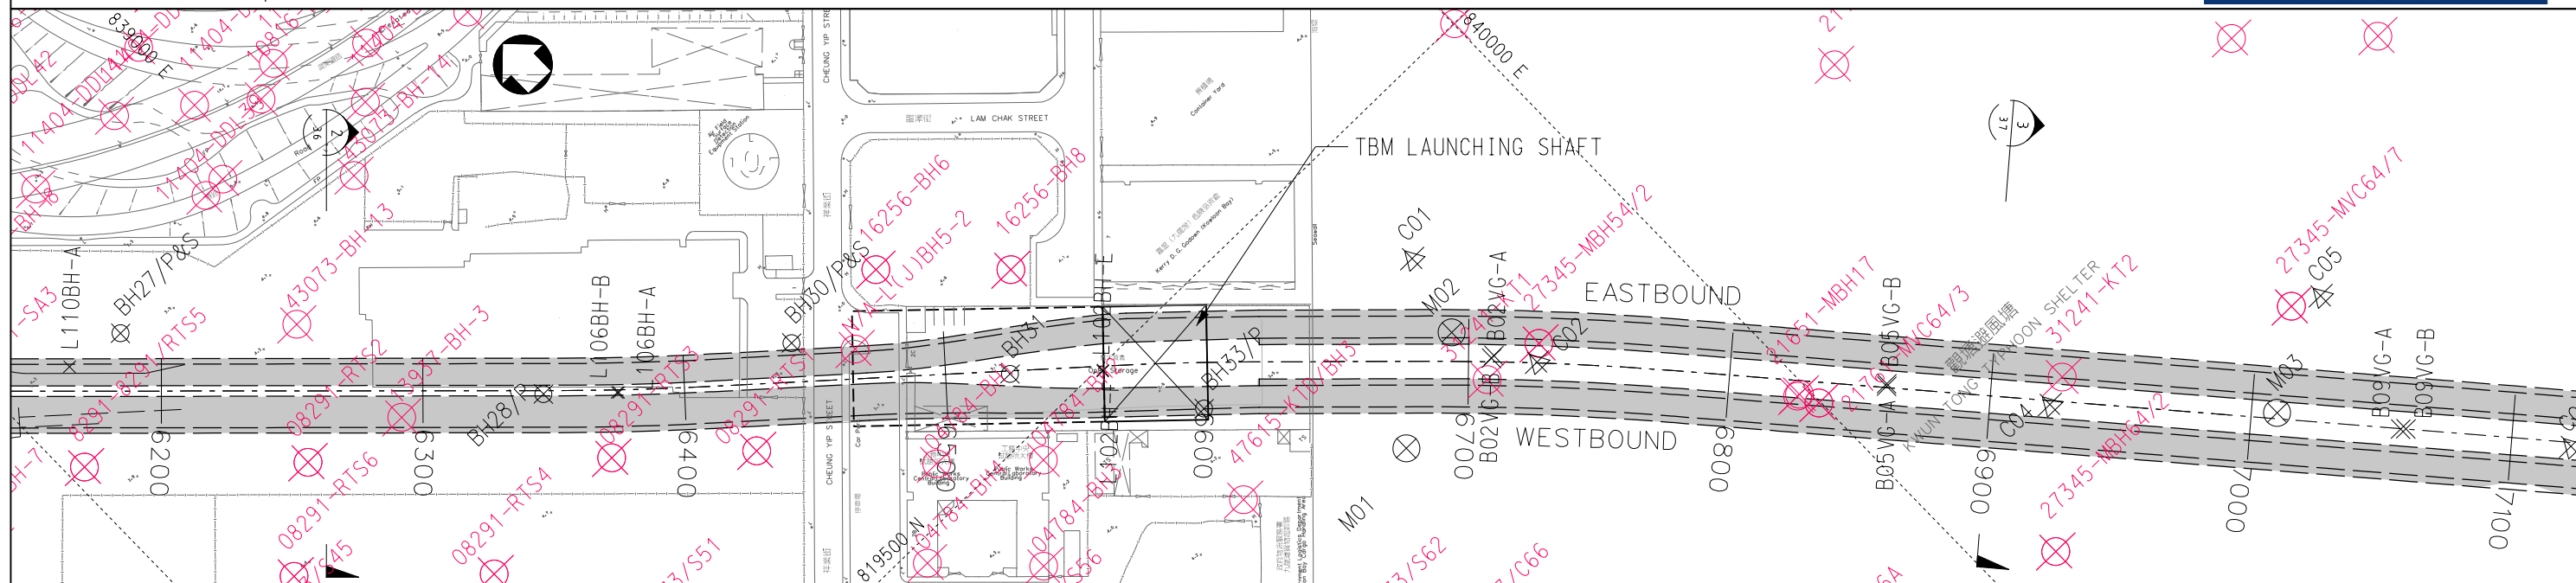

STRUCTURE	CUT AND COVER TUNNEL SECTION	TBM TUNNEL SECTION
ZONE	II	III

Rev.	Description	Date	Drawing title VERTICAL ALIGNMENT AND GEOLOGICAL PROFILE (EASTBOUND) (SHEET 2 OF 4)	Original Size A3	Scale VERTICAL 1:1000 HORIZONTAL 1:2500	Date DEC. 2012	File name EB000560_K_HCL_EIACH2_FIG_2-2B.DGN	Drawing No. FIGURE 2.2b	Rev. -
------	-------------	------	---	------------------------	---	-------------------	---	----------------------------	-----------