
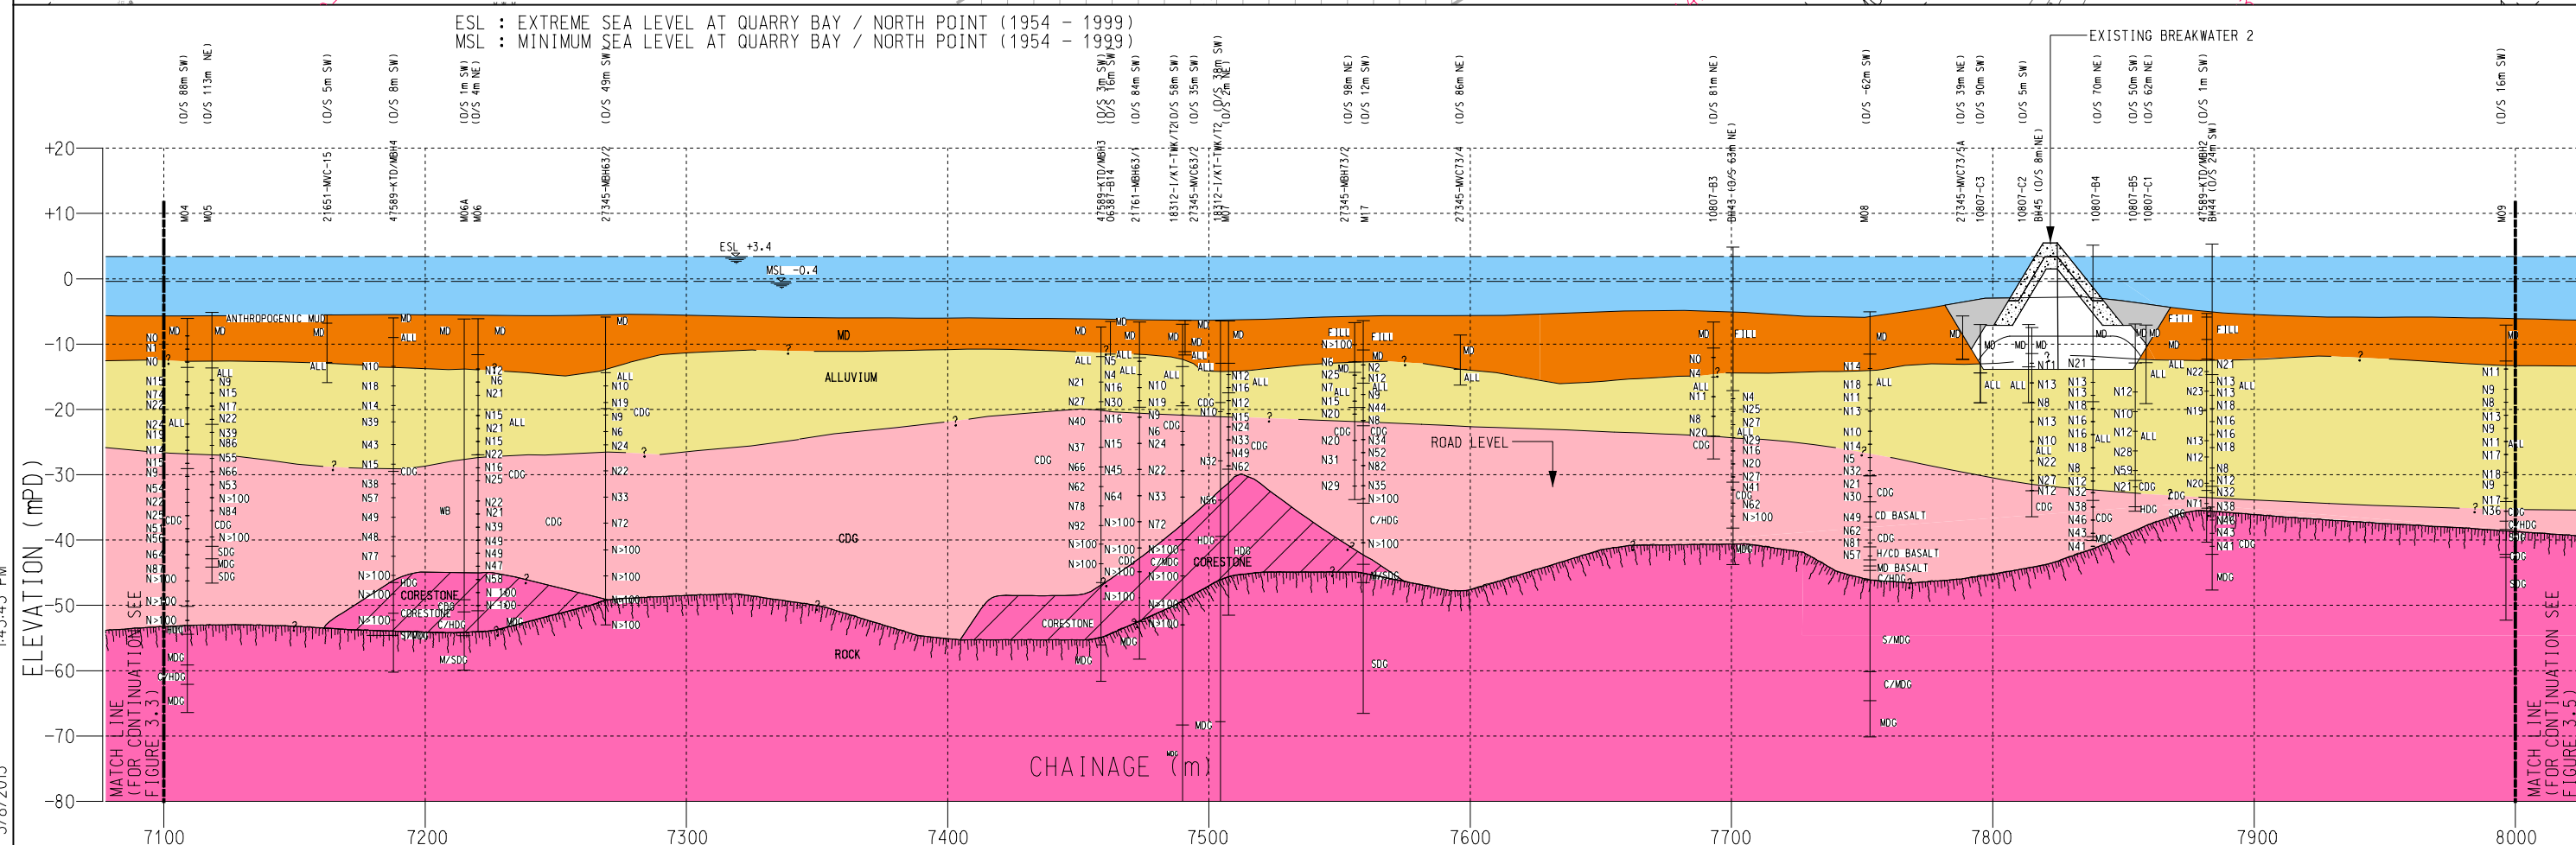


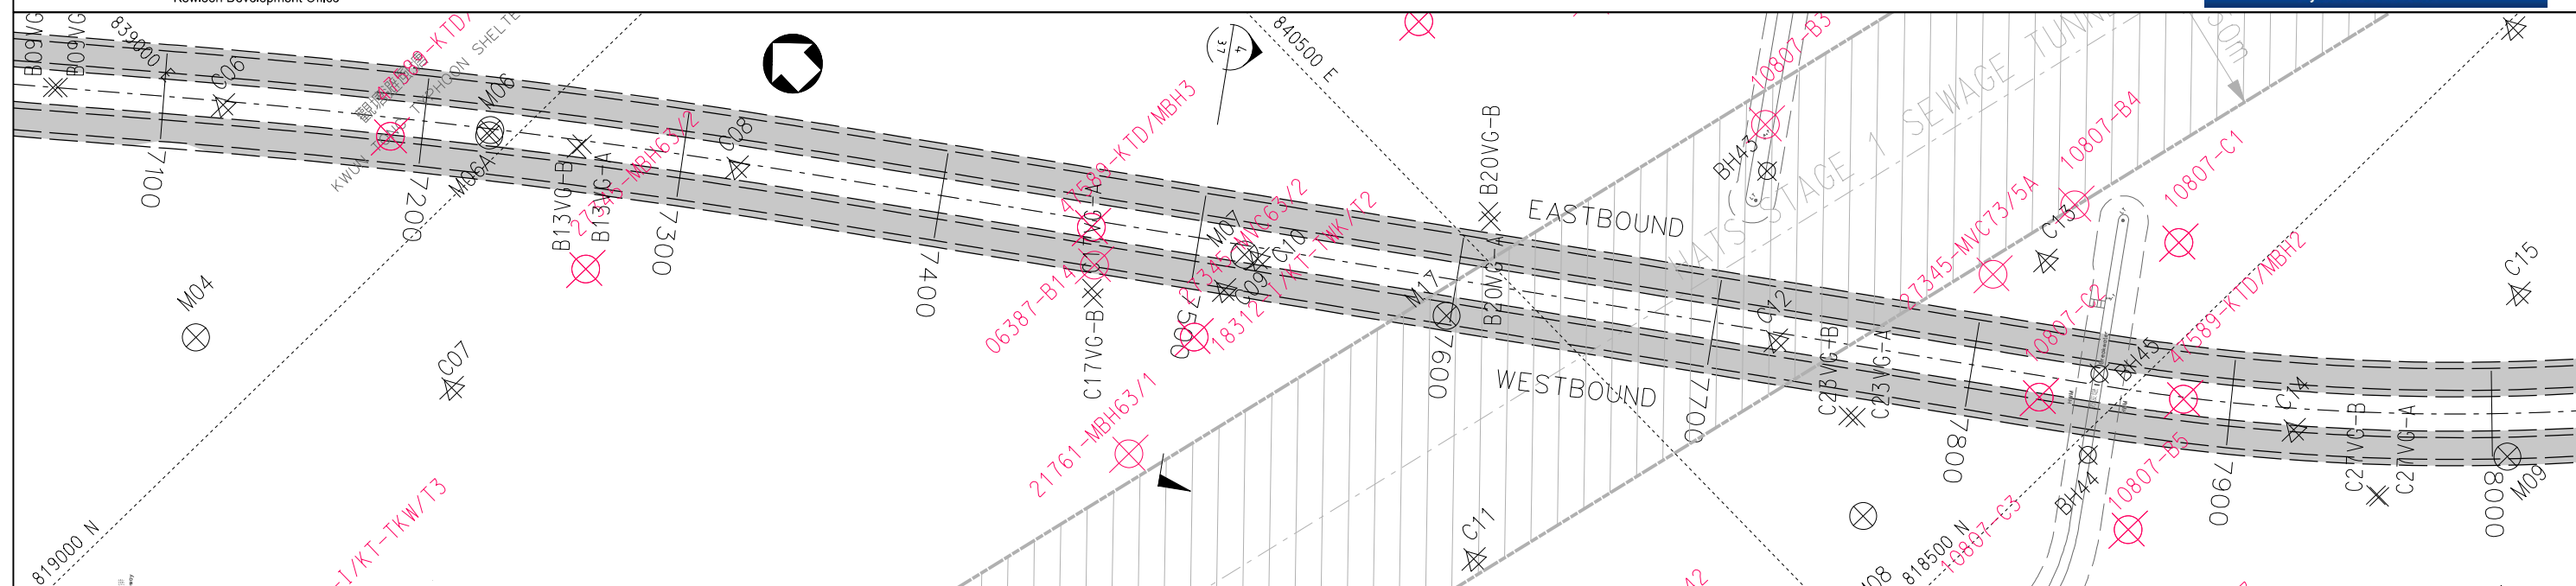

STRUCTURE	TBM TUNNEL SECTION		
ZONE	III	IV	V

			Drawing title VERTICAL ALIGNMENT AND GEOLOGICAL PROFILE (EASTBOUND) (SHEET 3 OF 4)	Original Size A3	Scale VERTICAL 1:1000 HORIZONTAL 1:2500	Date DEC. 2012
					File name EB000560_K_HCL_EIACH2_FIG_2-2C.DGN	
Rev.	Description	Date	© Copyright reserved		Drawing No. FIGURE 2.2c	Rev. —

3/8/2013 1:45:43 PM

PRINTED BY: mlhkl562