


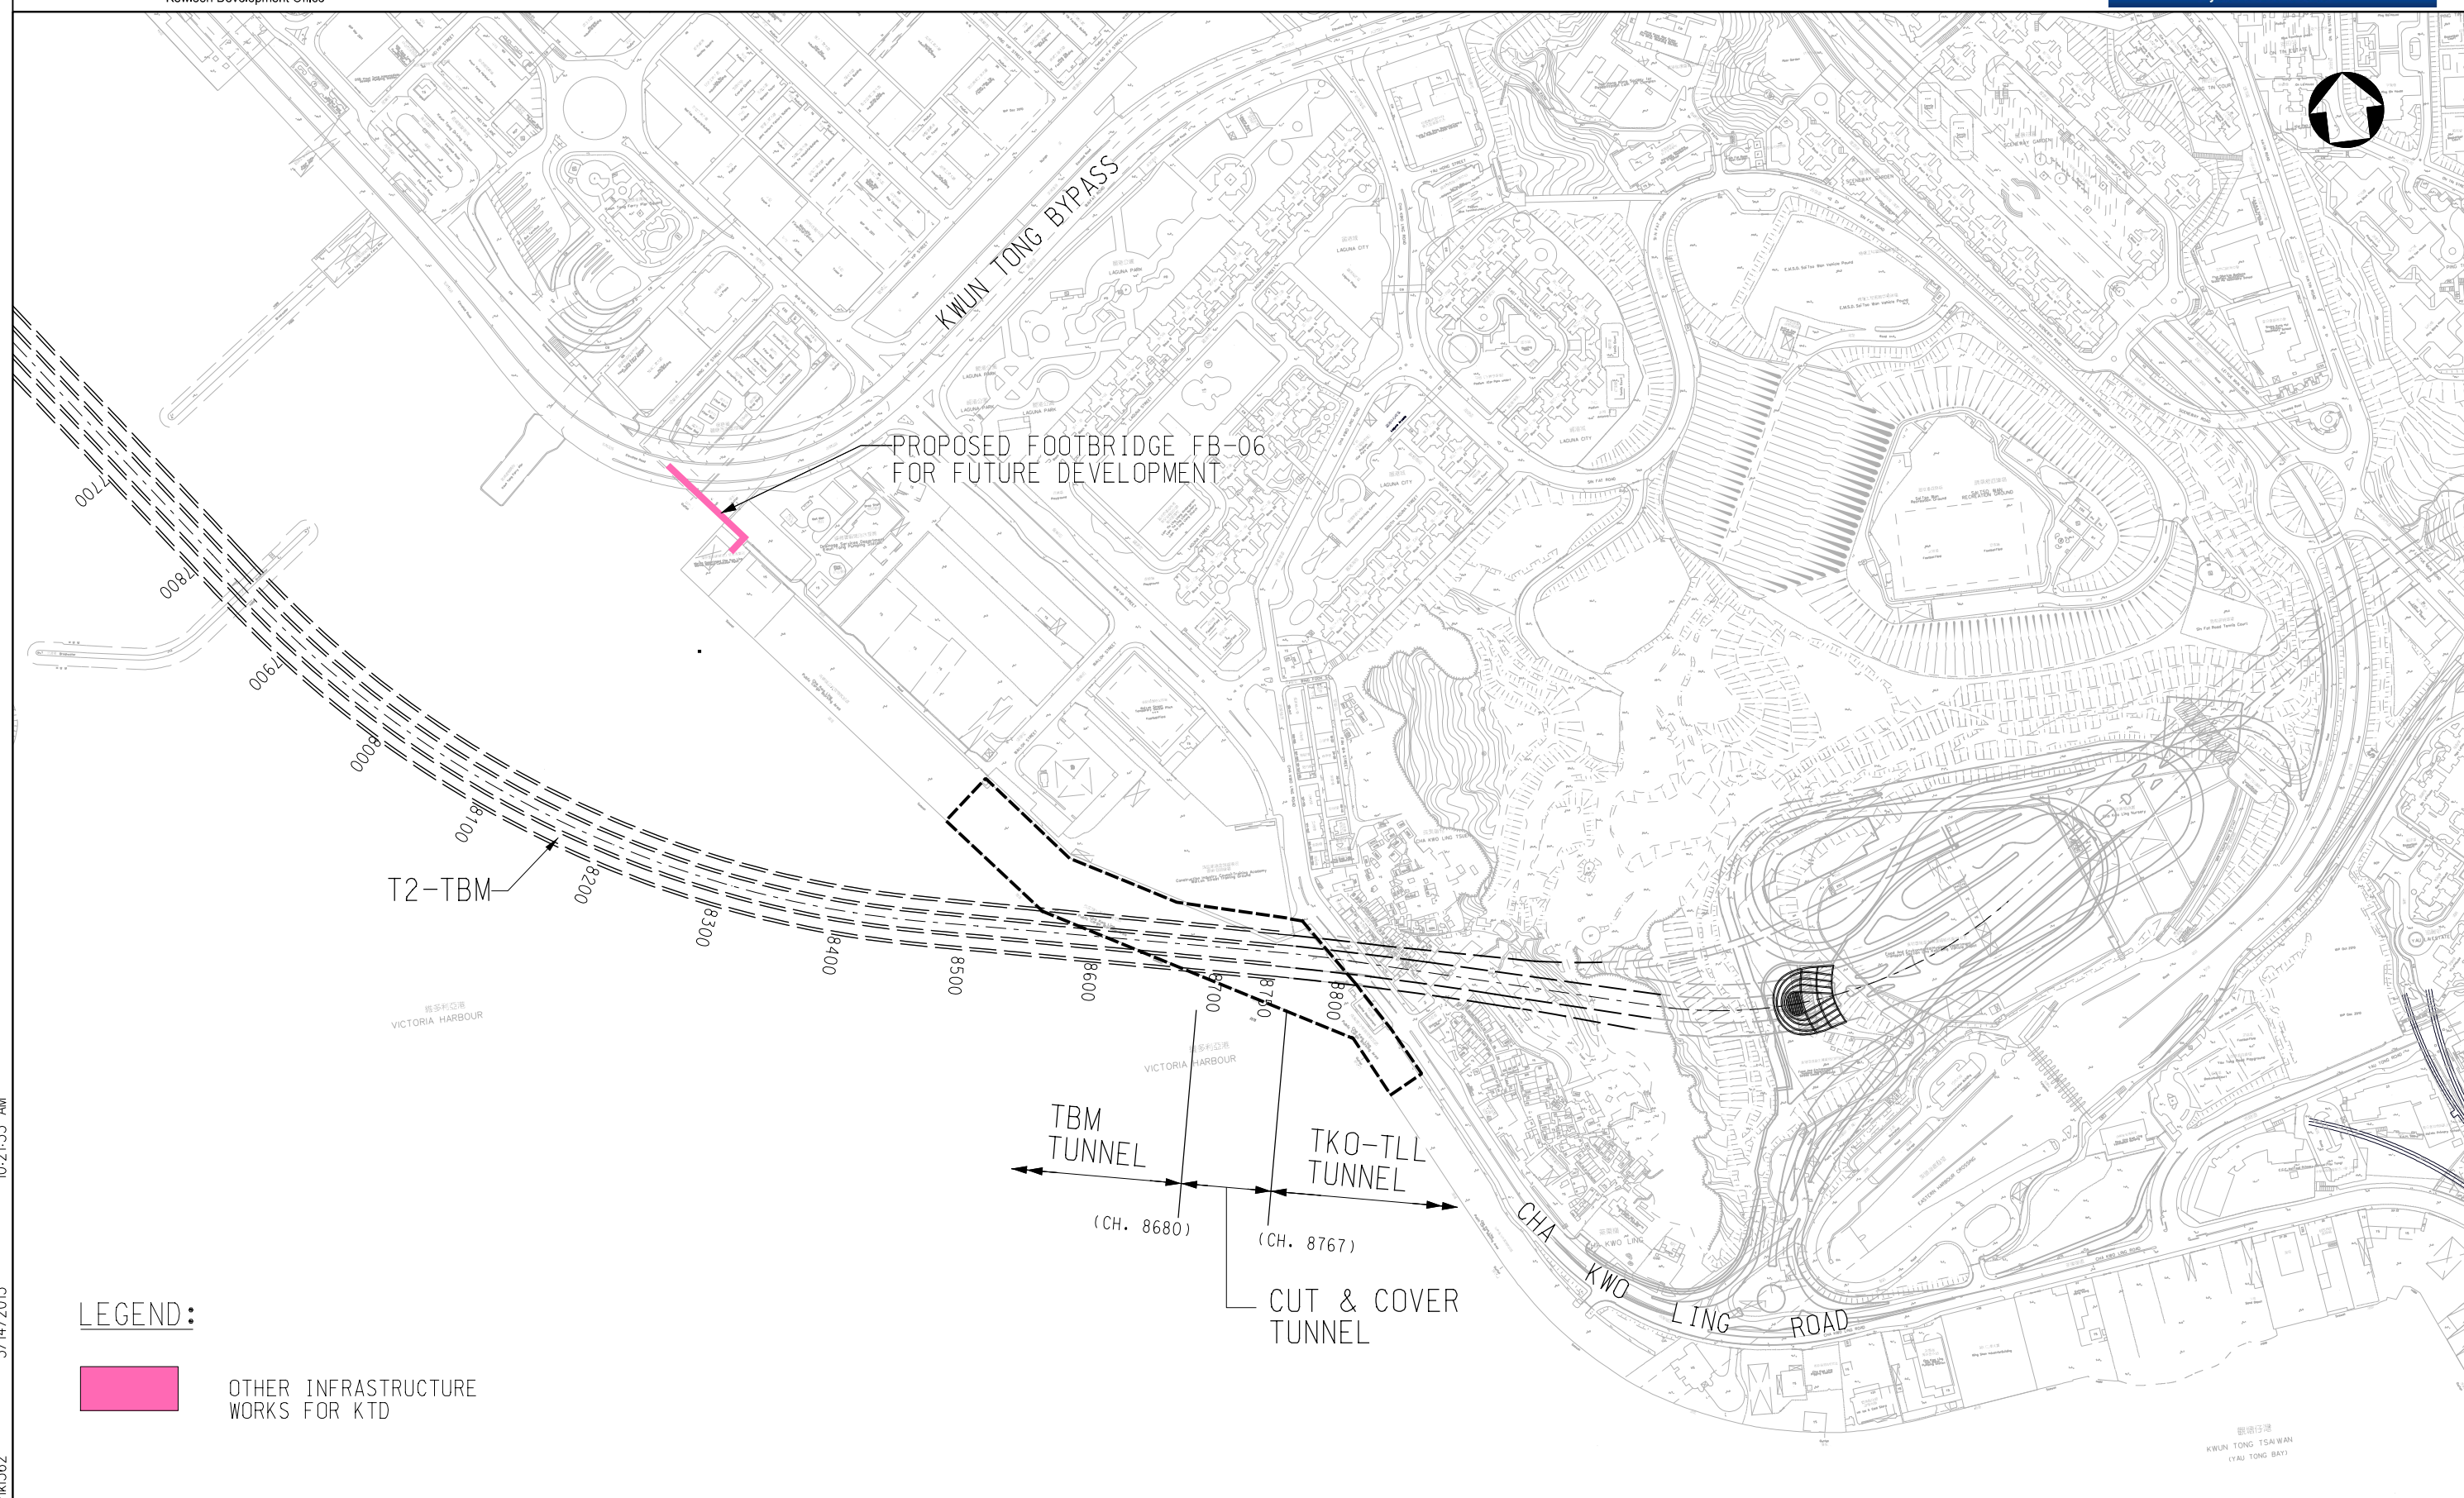

			Drawing title OTHER INFRASTRUCTURE WORKS FOR KTD (SHEET 2 OF 2)	Original Size	A3	Scale	1 : 5000	Date	JAN. 2013
Rev.	Description	Date		© Copyright reserved	Drawing No. FIGURE 3.10b			Rev.	—

10:21:33 AM

3/14/2013

PRINTED BY: mlhkl562