
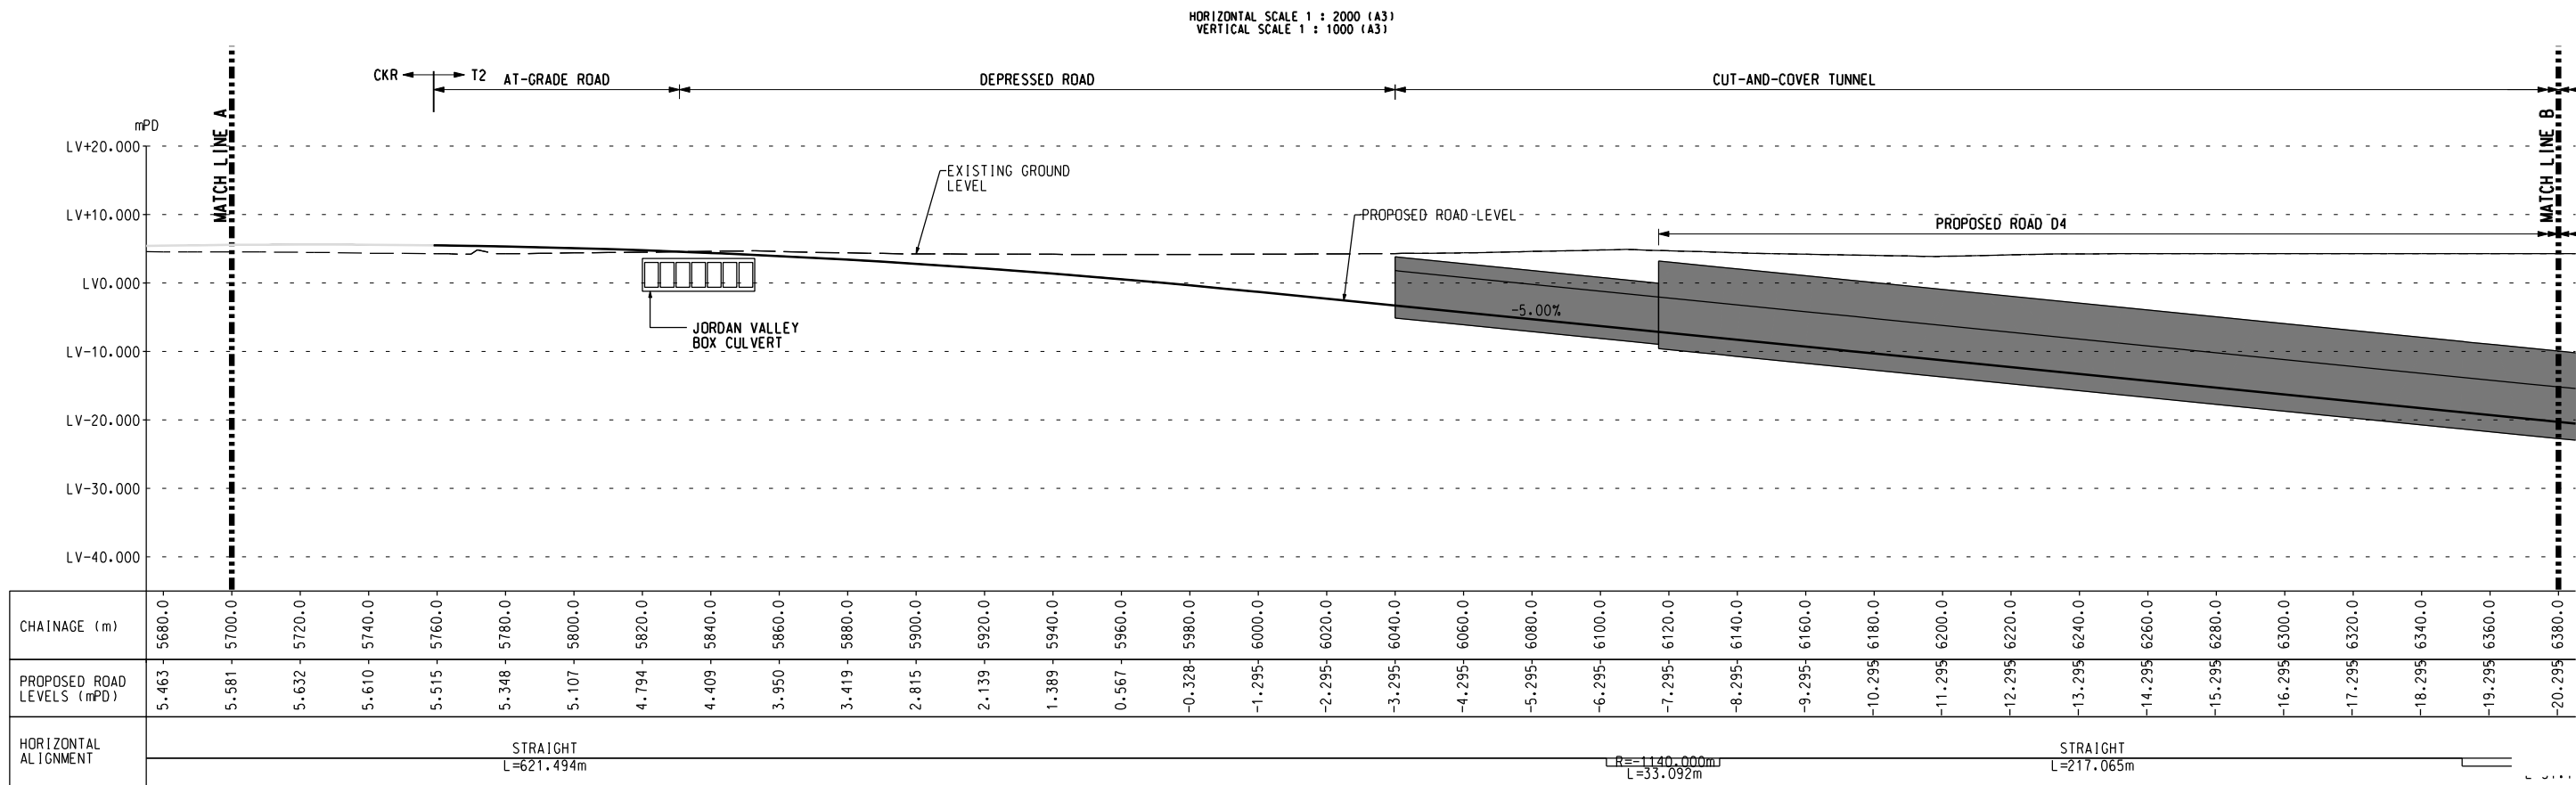


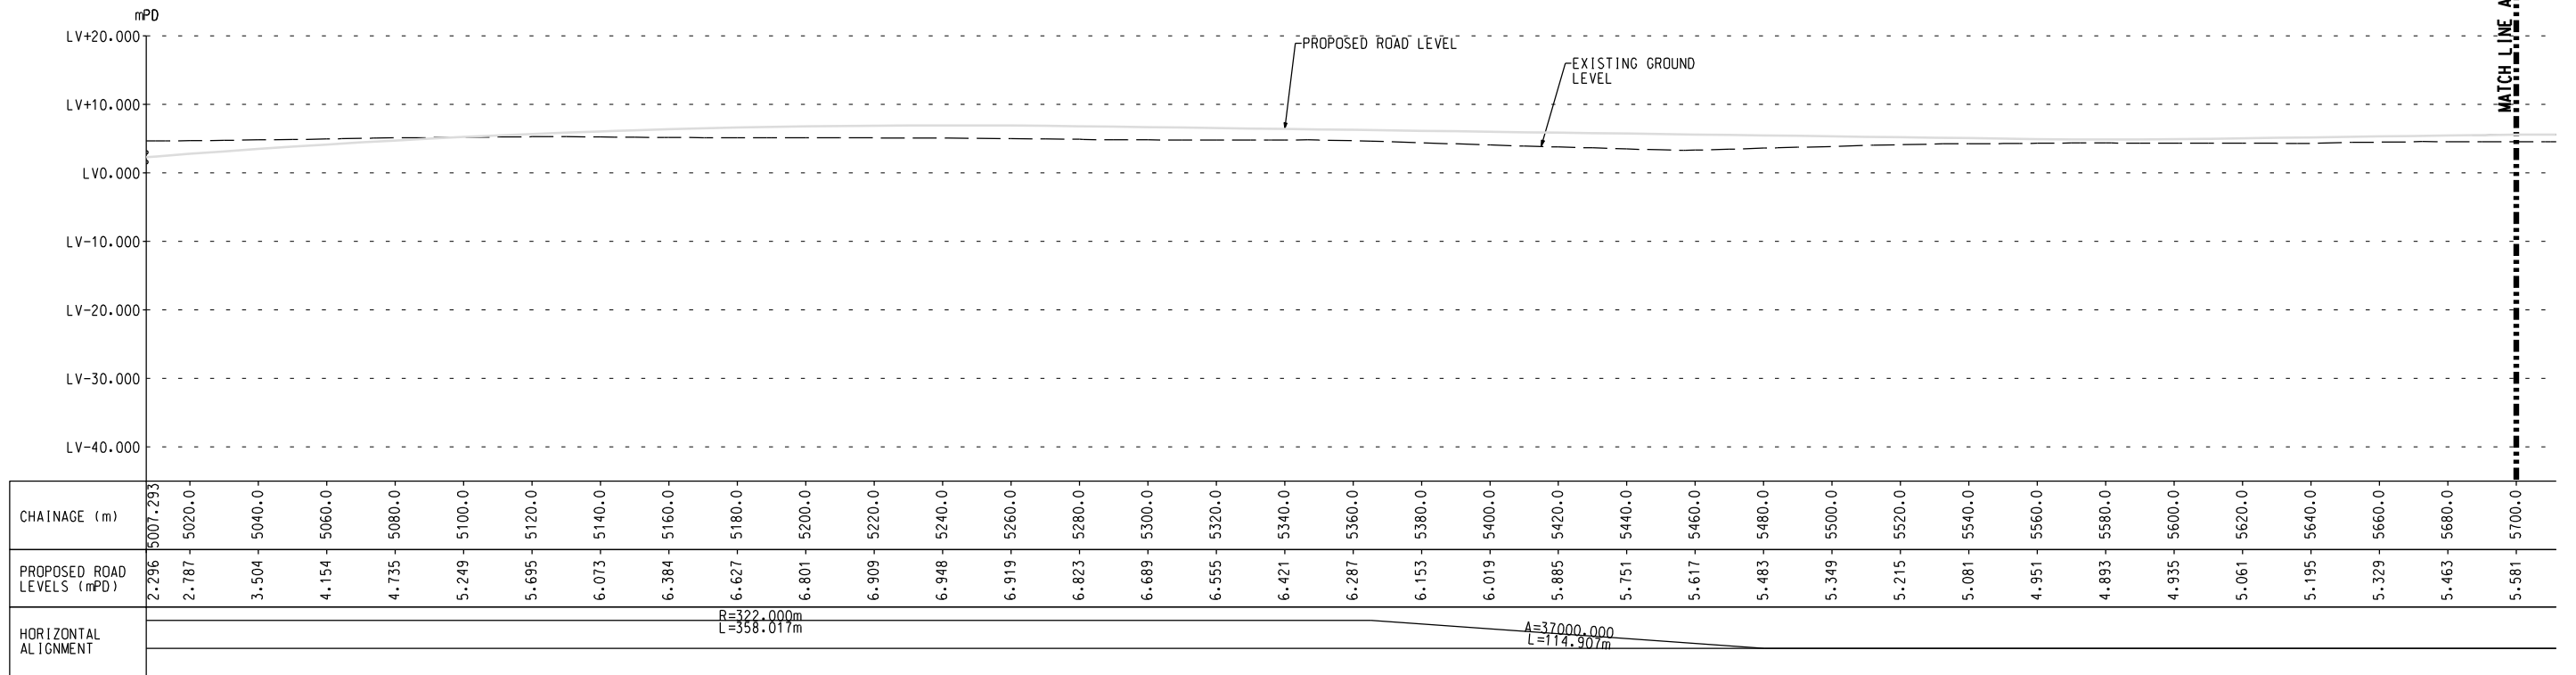

HORIZONTAL SCALE 1 : 2000 (A3)
VERTICAL SCALE 1 : 1000 (A3)

Drawing title

GENERAL VERTICAL PROFILE OF THE PREFERRED
TRUNK ROAD T2 ALIGNMENT - OPTION 3A
(SHEET 1 OF 3)

Original
Size

A3

Scale AS SHOWN

Date 12DEC2012

File name Figure 3.2.dgn

Drawing No. FIGURE 3.2
Rev. -

© Copyright reserved

Rev. Description Date