



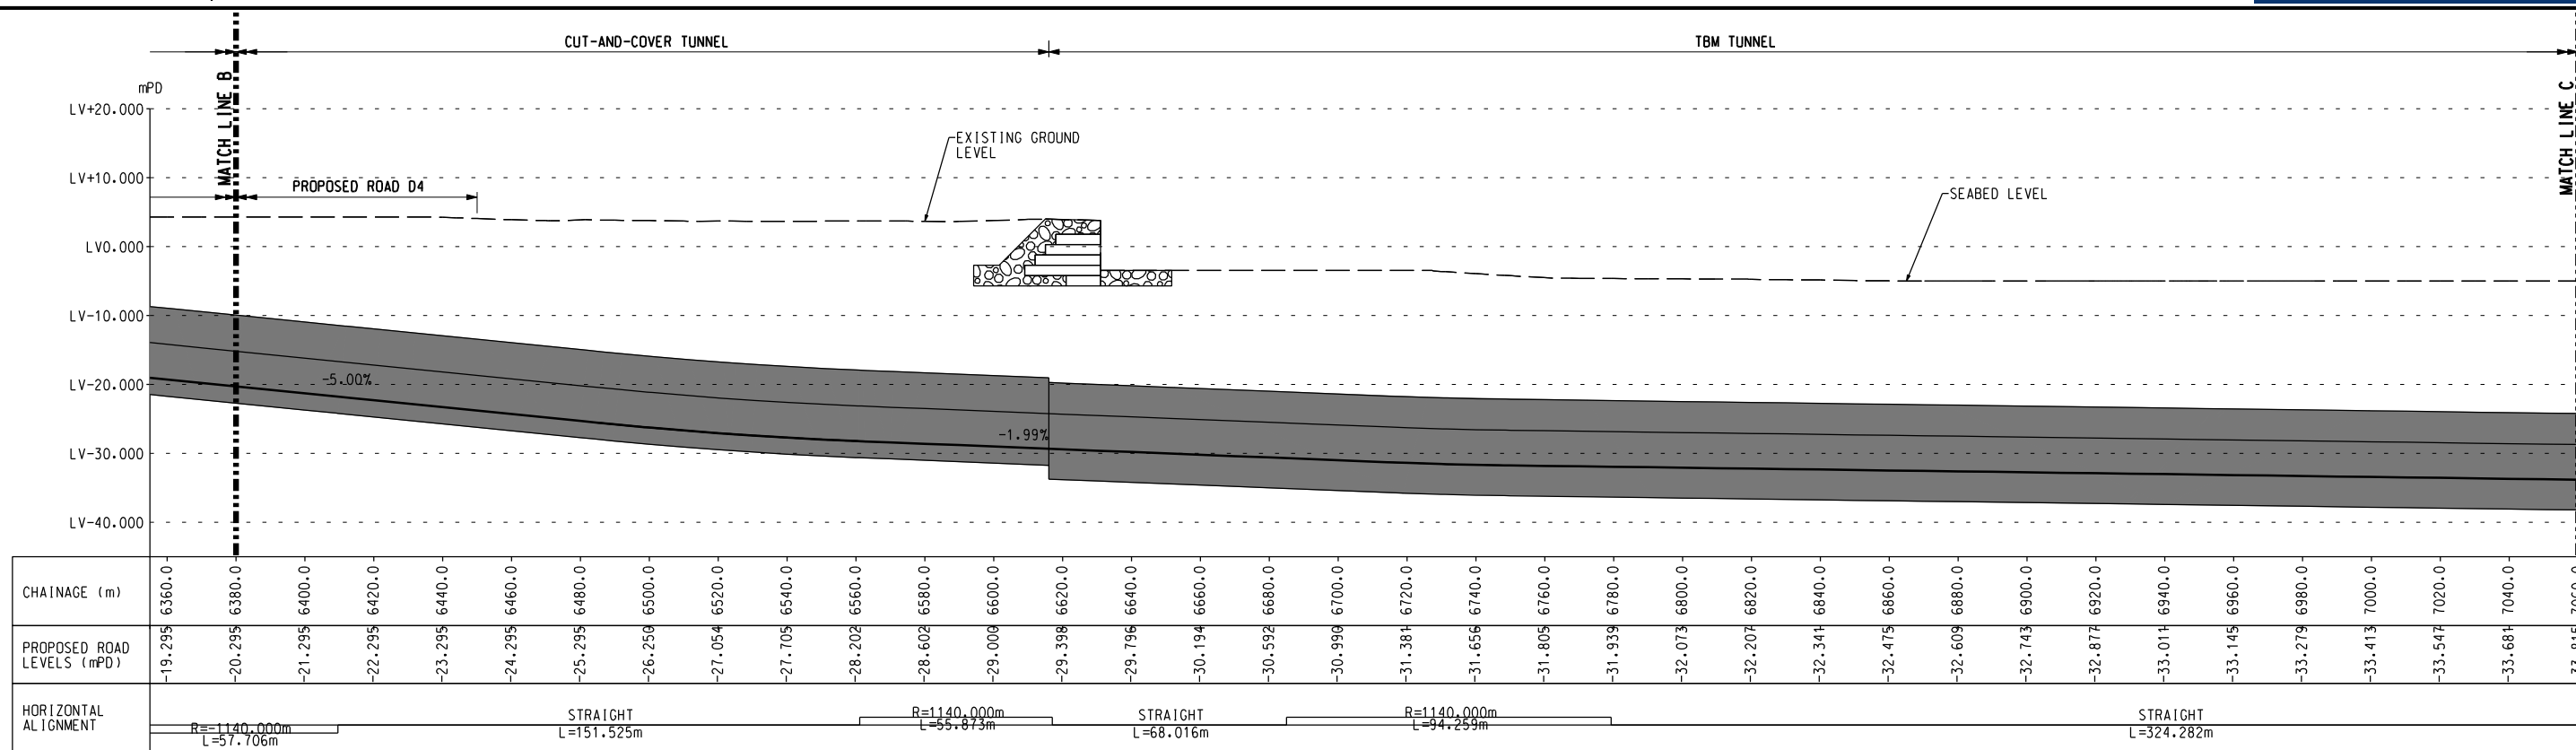

HORIZONTAL SCALE 1 : 2000 (A3)
VERTICAL SCALE 1 : 1000 (A3)

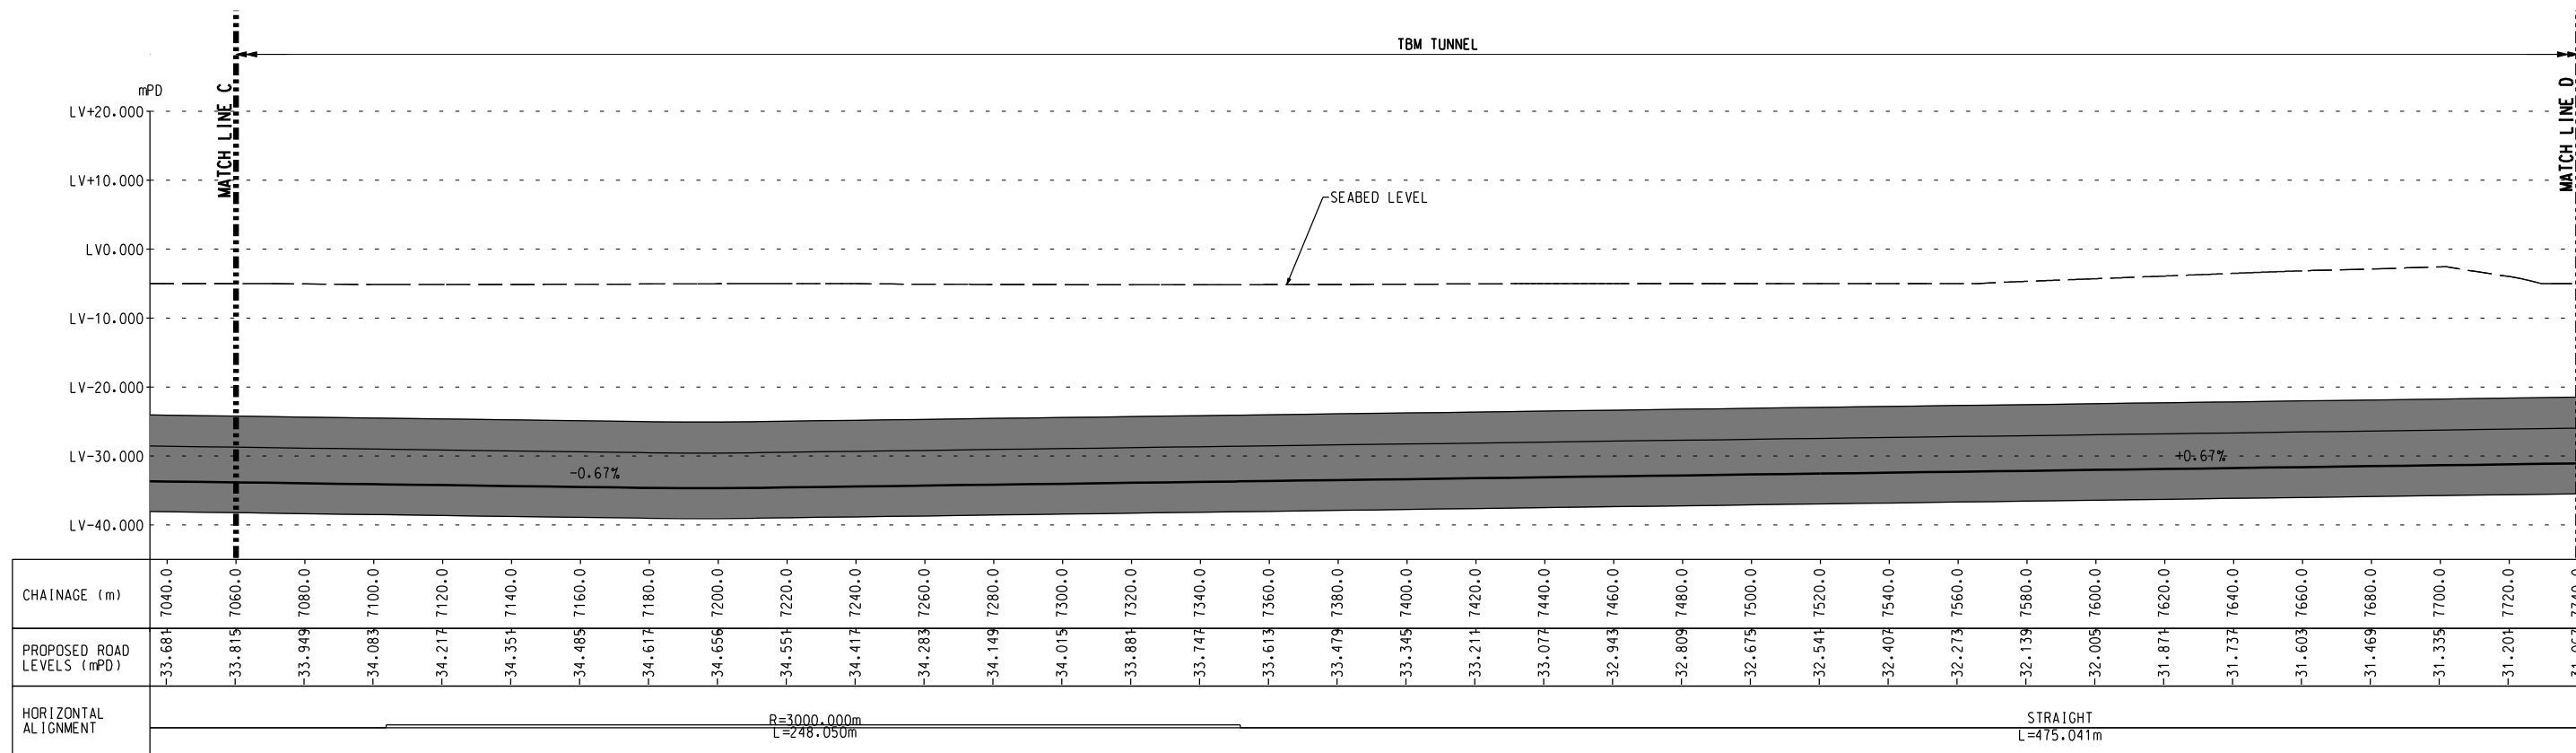

HORIZONTAL SCALE 1 : 2000 (A3)
VERTICAL SCALE 1 : 1000 (A3)

Drawing title

GENERAL VERTICAL PROFILE OF THE PREFERRED
TRUNK ROAD T2 ALIGNMENT - OPTION 3A
(SHEET 2 OF 3)

Original
Size

A3

Scale AS SHOWN

Date 12DEC2012

File name Figure 3.2a.dgn

© Copyright reserved

Drawing No.

FIGURE 3.2a

Rev.

-

Rev. Description Date