


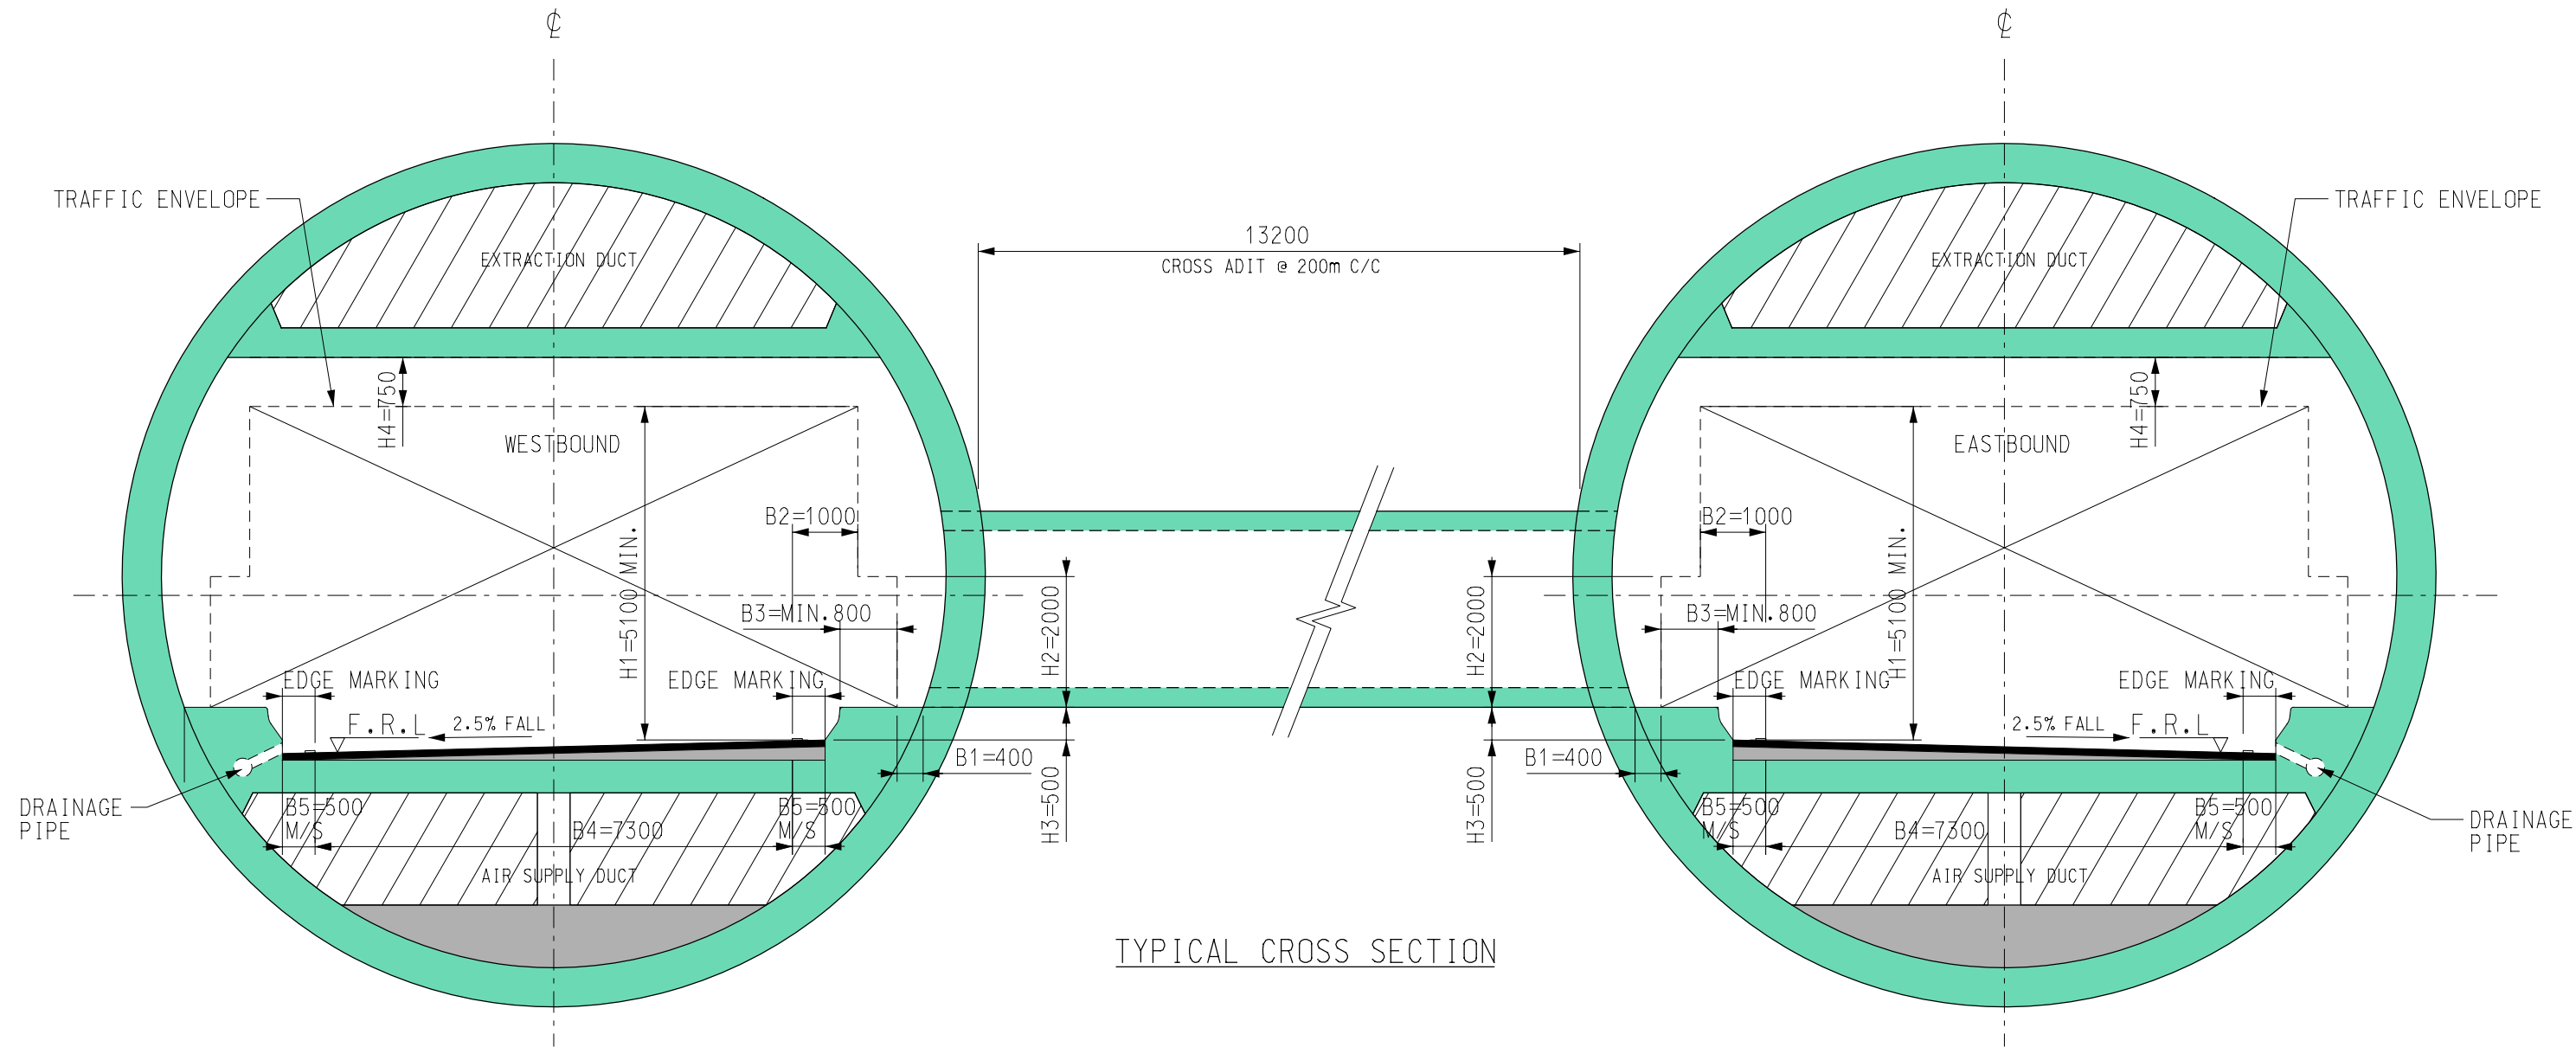

TYPICAL CROSS SECTION

DIMENSION	DESCRIPTION
H1	MIN. HEADROOM AS PER TPDM TABLE 3.5.1.1
H2	MIN. WALKWAY HEIGHT AS PER TPDM DIAGRAM 3.10.2.1
H3	MIN. PROFILE BARRIER AS PER TDPM CL 3.10.2.3
H4	E & M SIGNAGE ALLOWANCE AS PER TPDM DIAGRAM 3.10.2.1

DIMENSION	DESCRIPTION
B1	ALLOWANCE FOR HANDRAIL & SERVICES
B2	OFFSET AS PER TPDM CL 3.5.2.1
B3	MIN. WALKWAY DIMENSION AS PER TPDM TABLE 3.10.2.1
B4	MIN. CARRIAGEWAY AS PER TPDM CL 3.10.2.4
B5	MIN. MARGINAL STRIP AS PER TPDM CL 3.10.2.2

Drawing title			Original Size	A3	Scale	1:100	Date	11/DEC/2009
TYPICAL CROSS SECTION OF THE SUBMARINE TUNNEL			© Copyright reserved		File name		FIGURE 3.5d.dgn	
Rev.	Description	Date	Drawing No.		FIGURE 3.5d		Rev.	
							-	