


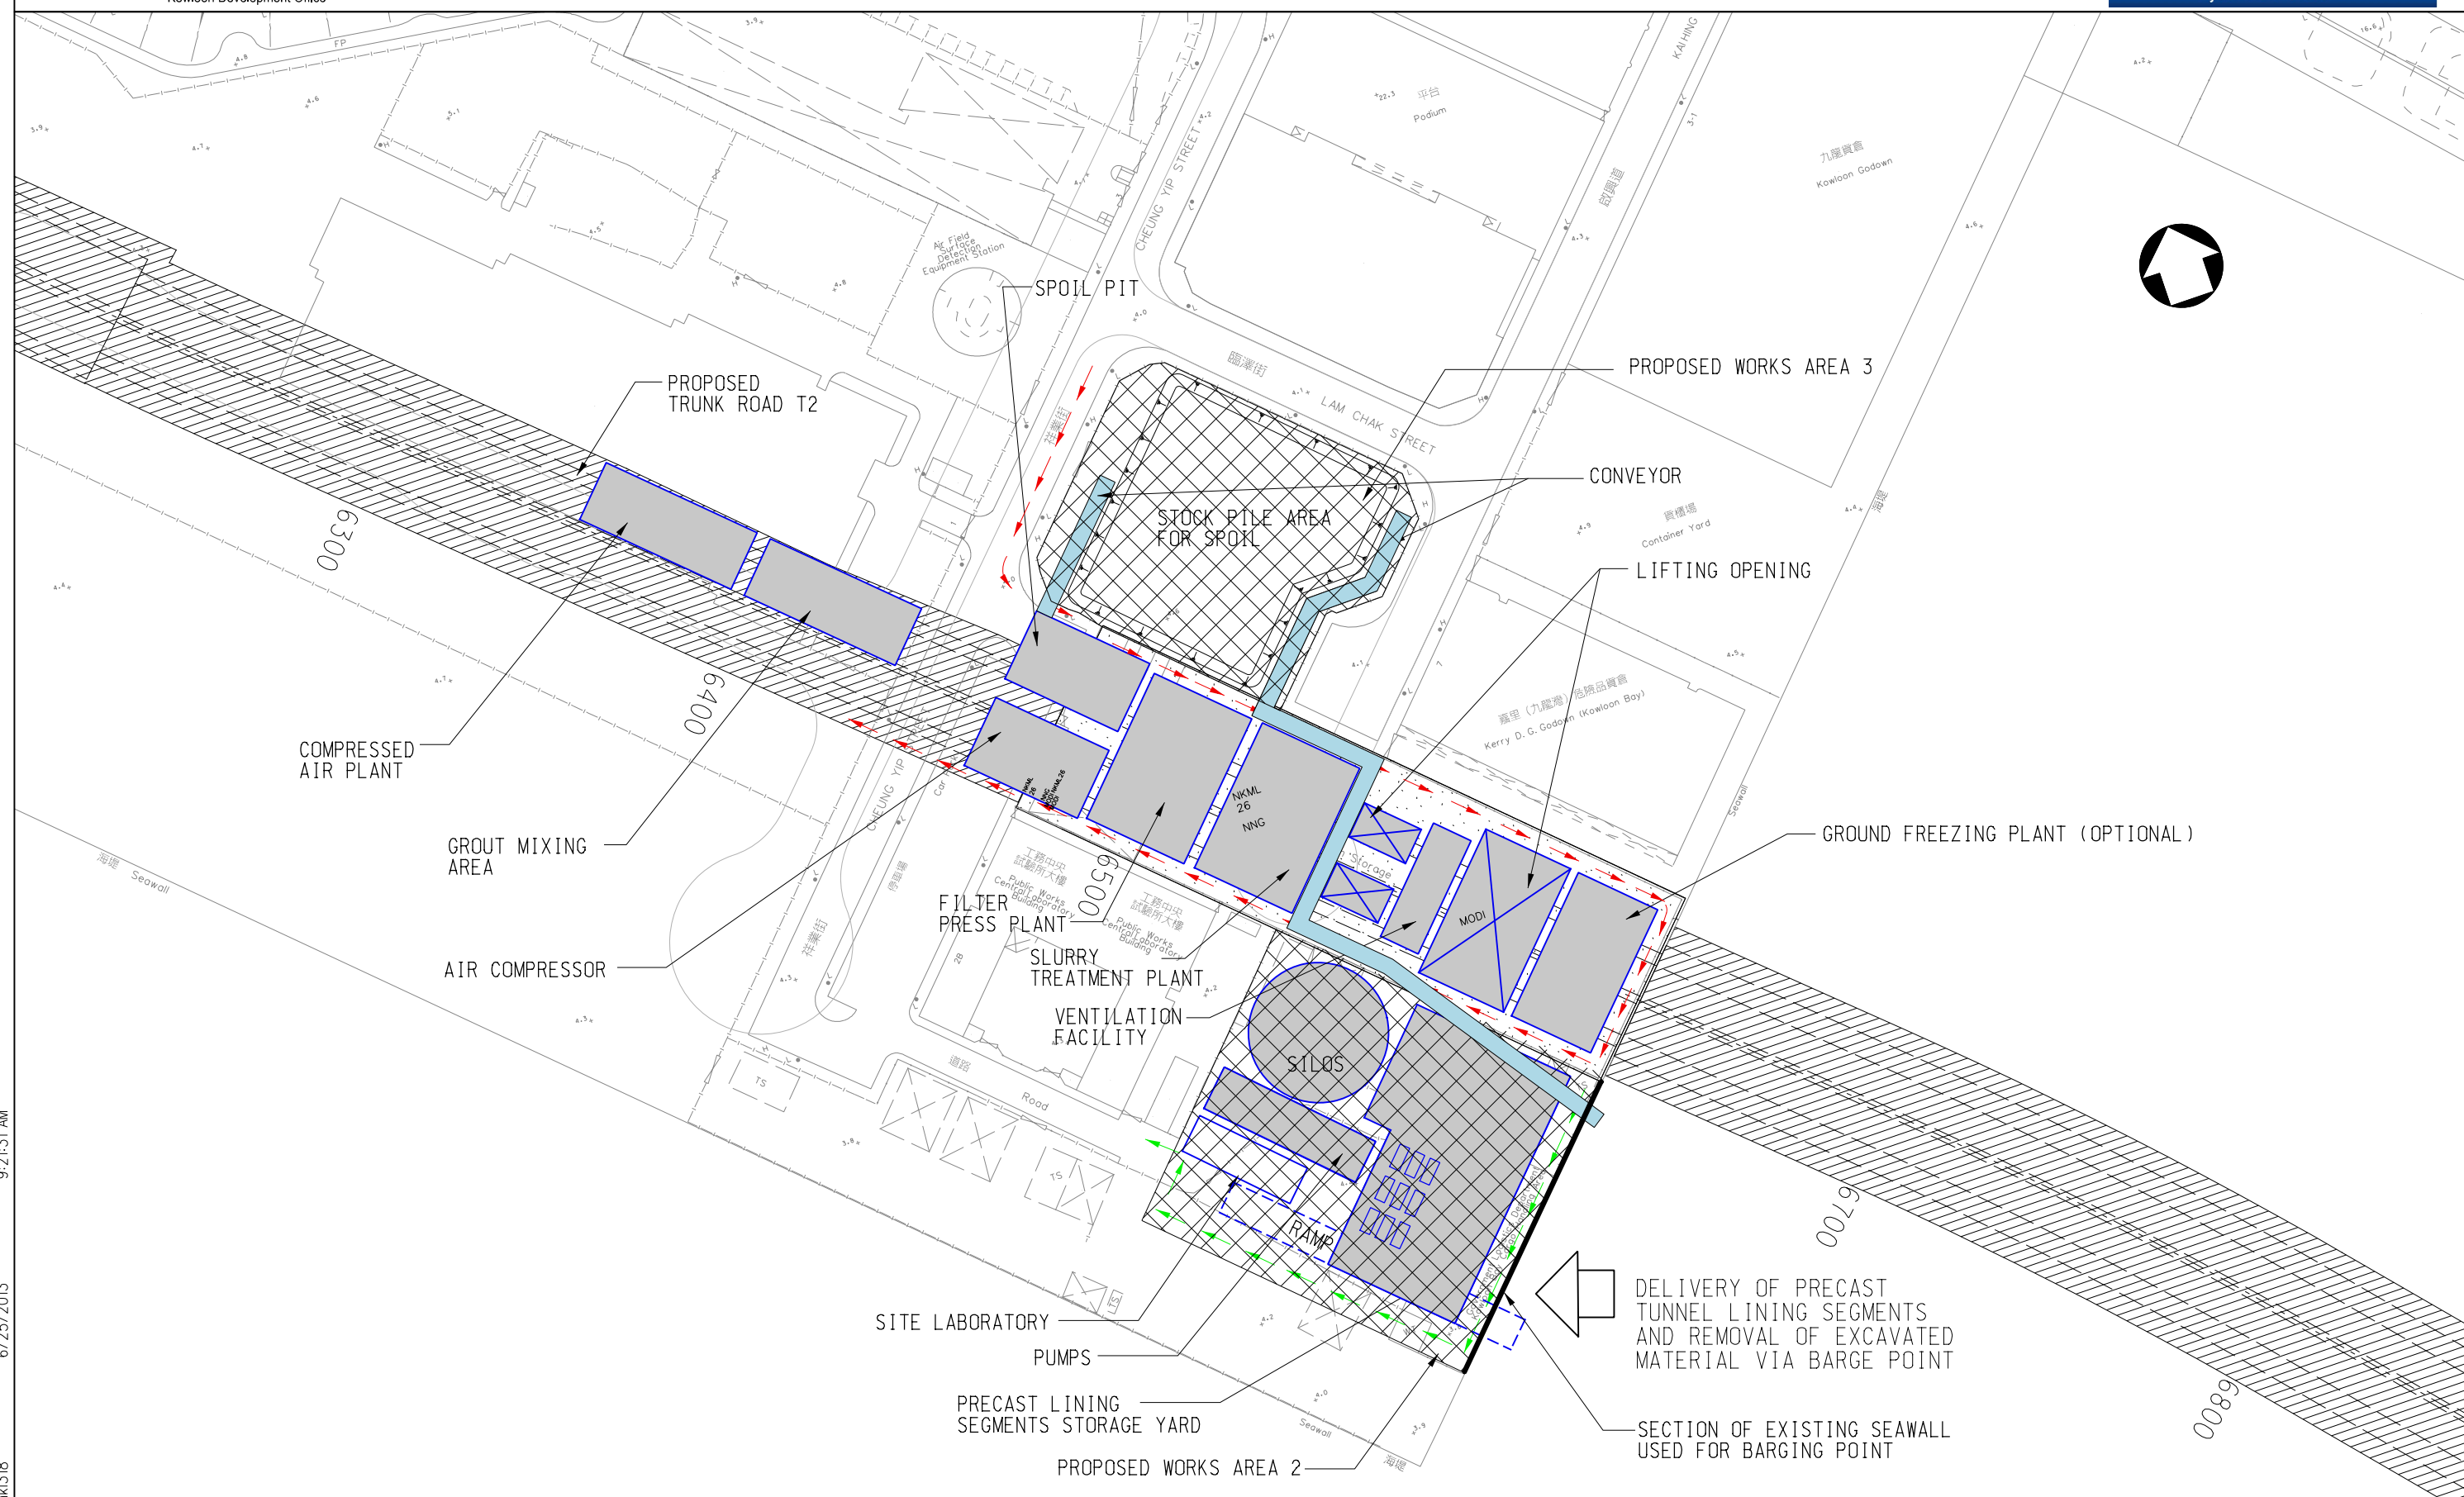

			Drawing title PROPOSED T2 TBM SUPPORT EQUIPMENT SOUTH APRON – LAUNCHING SHAFT AREA	Original Size A3	Scale	1:1500	Date	16/NOV/2012
					File name	FIGURE 3-6-1.DGN		
Rev.	Description	Date			© Copyright reserved	Drawing No. FIGURE 3.6		Rev. 1

9:21:31 AM

6/25/2013

PRINTED BY: lchk1318