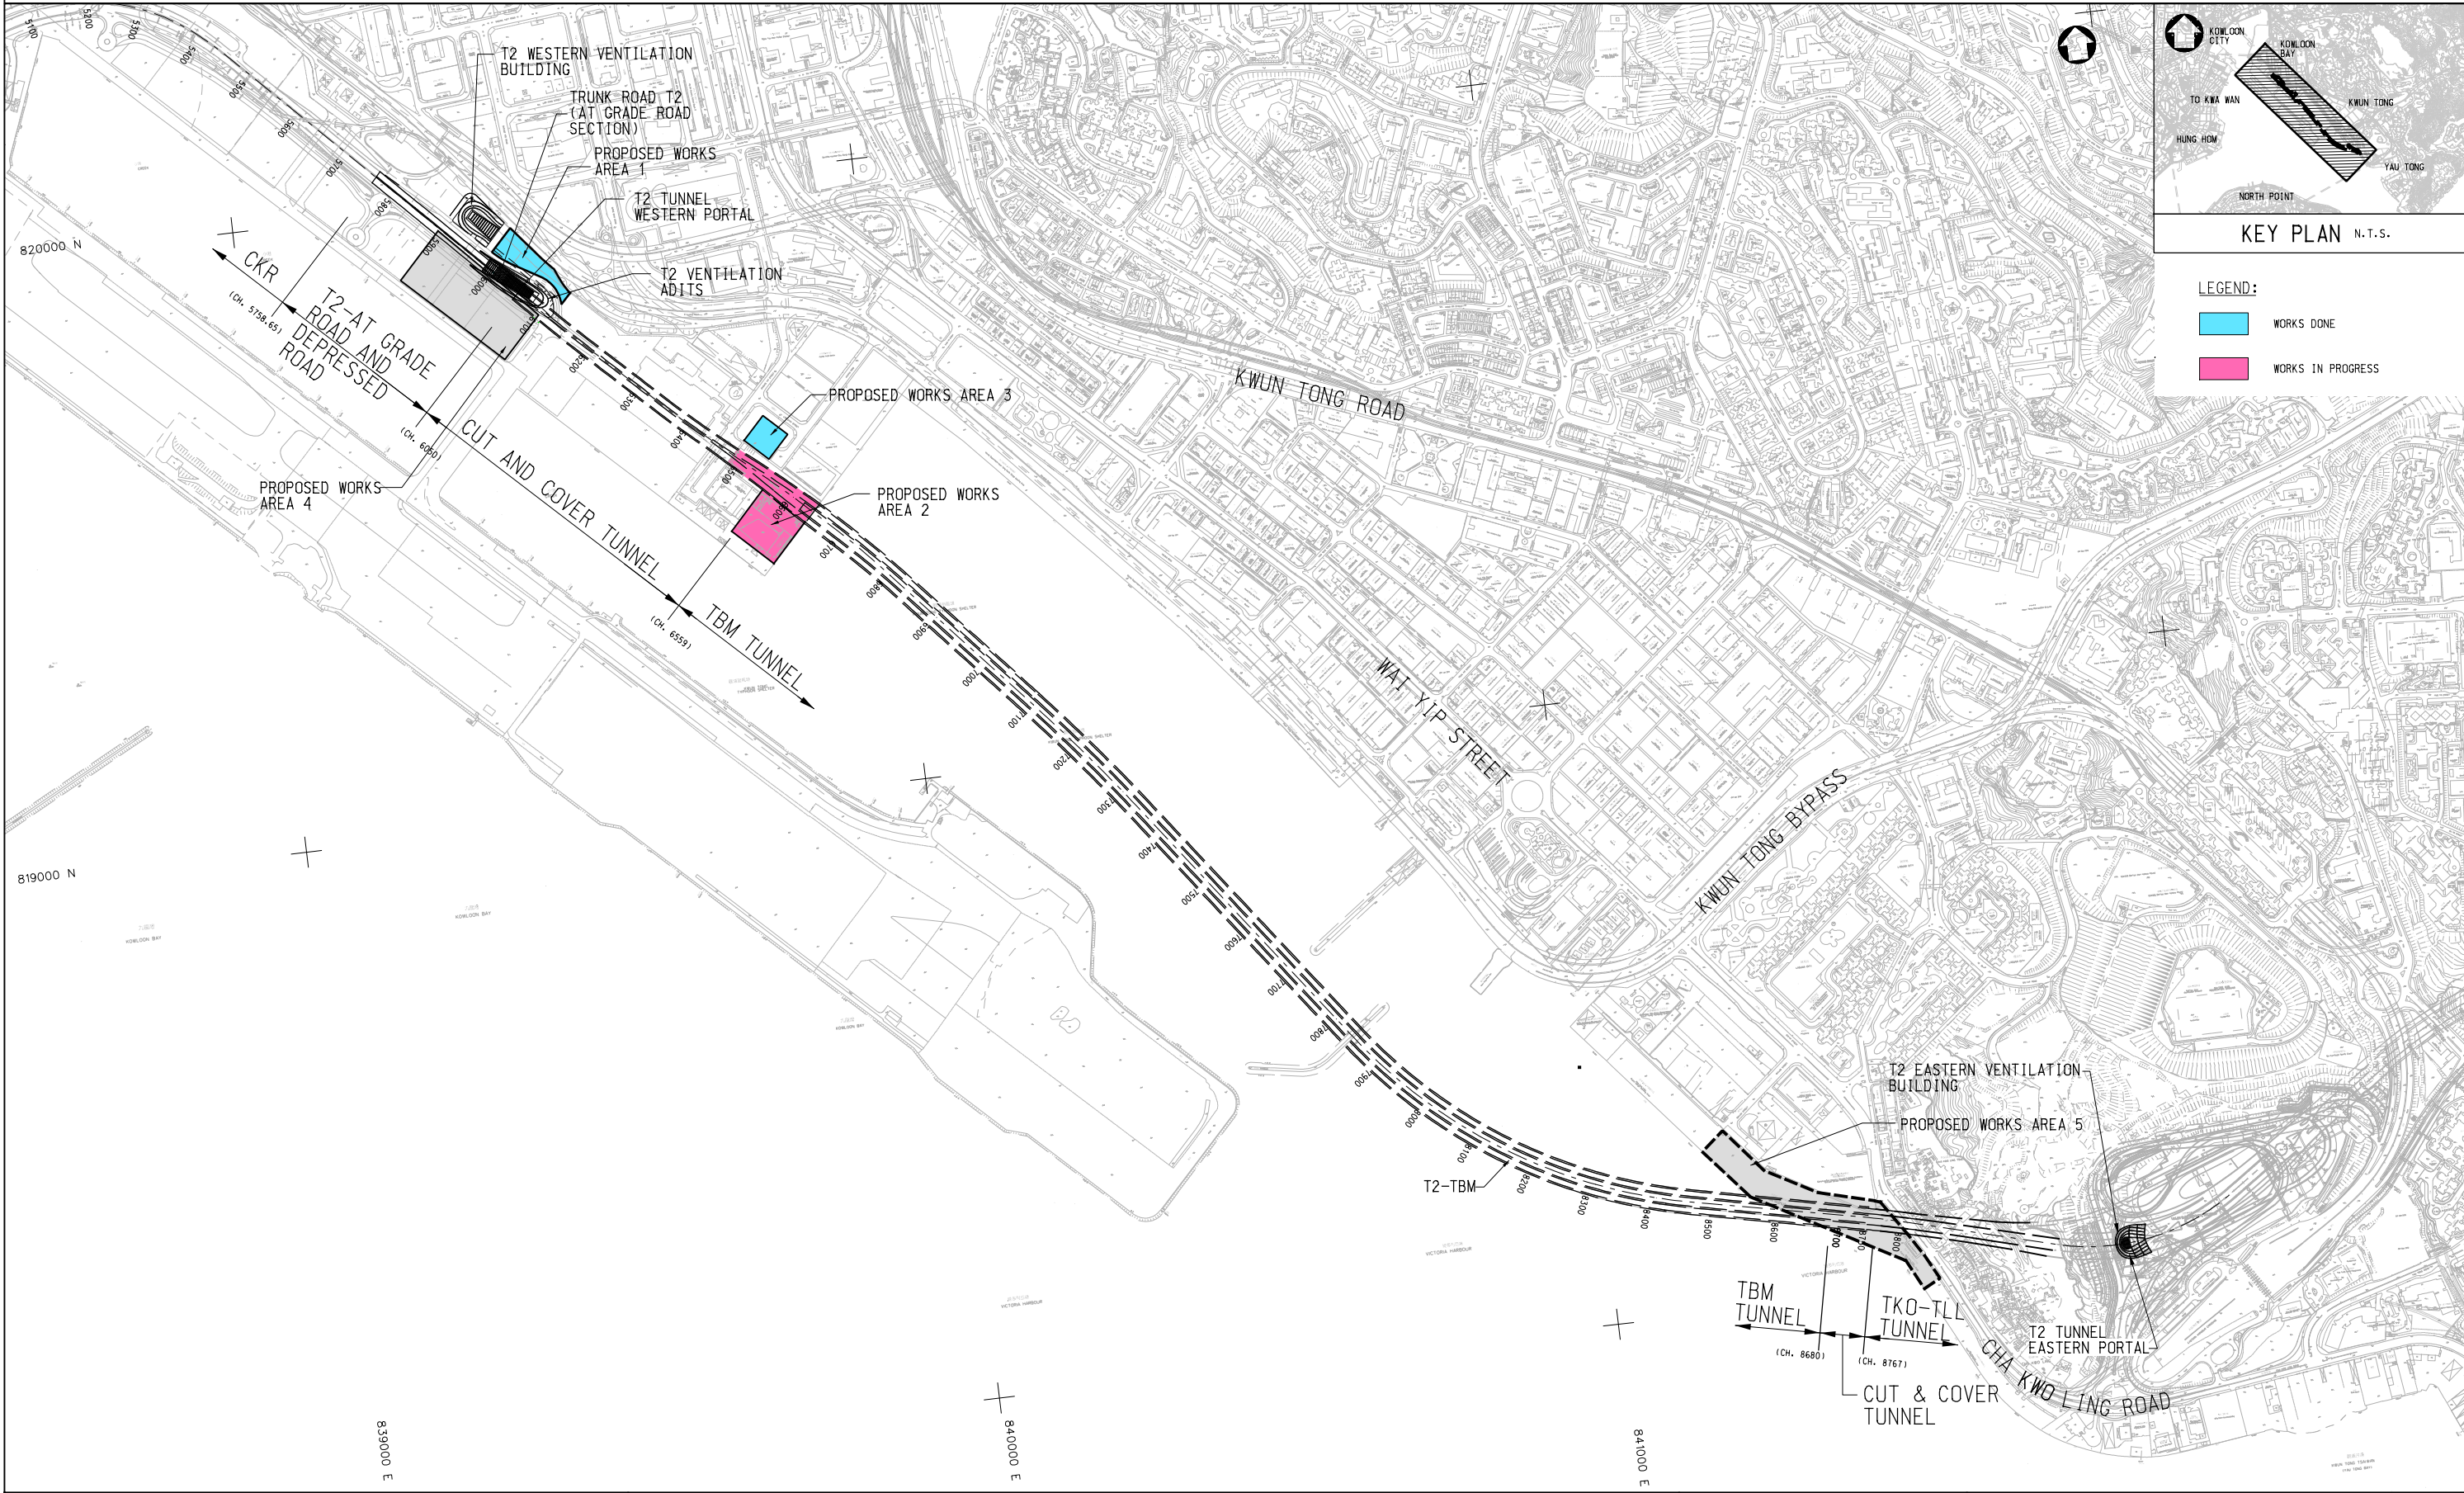


- LEGEND:
- WORKS DONE
 - WORKS IN PROGRESS

PRINTED BY: mlhk1562
1/24/2013
10:15:43 AM

Drawing title			Original Size	A3	Scale	1 : 10000	Date	17/JAN/2013
LAYOUT - T2 CONSTRUCTION STAGES (STAGE 2)			© Copyright reserved		File name	FIGURE 3.9b.dgn		
Rev.	Description	Date			Drawing No.	FIGURE 3.9b		Rev.