


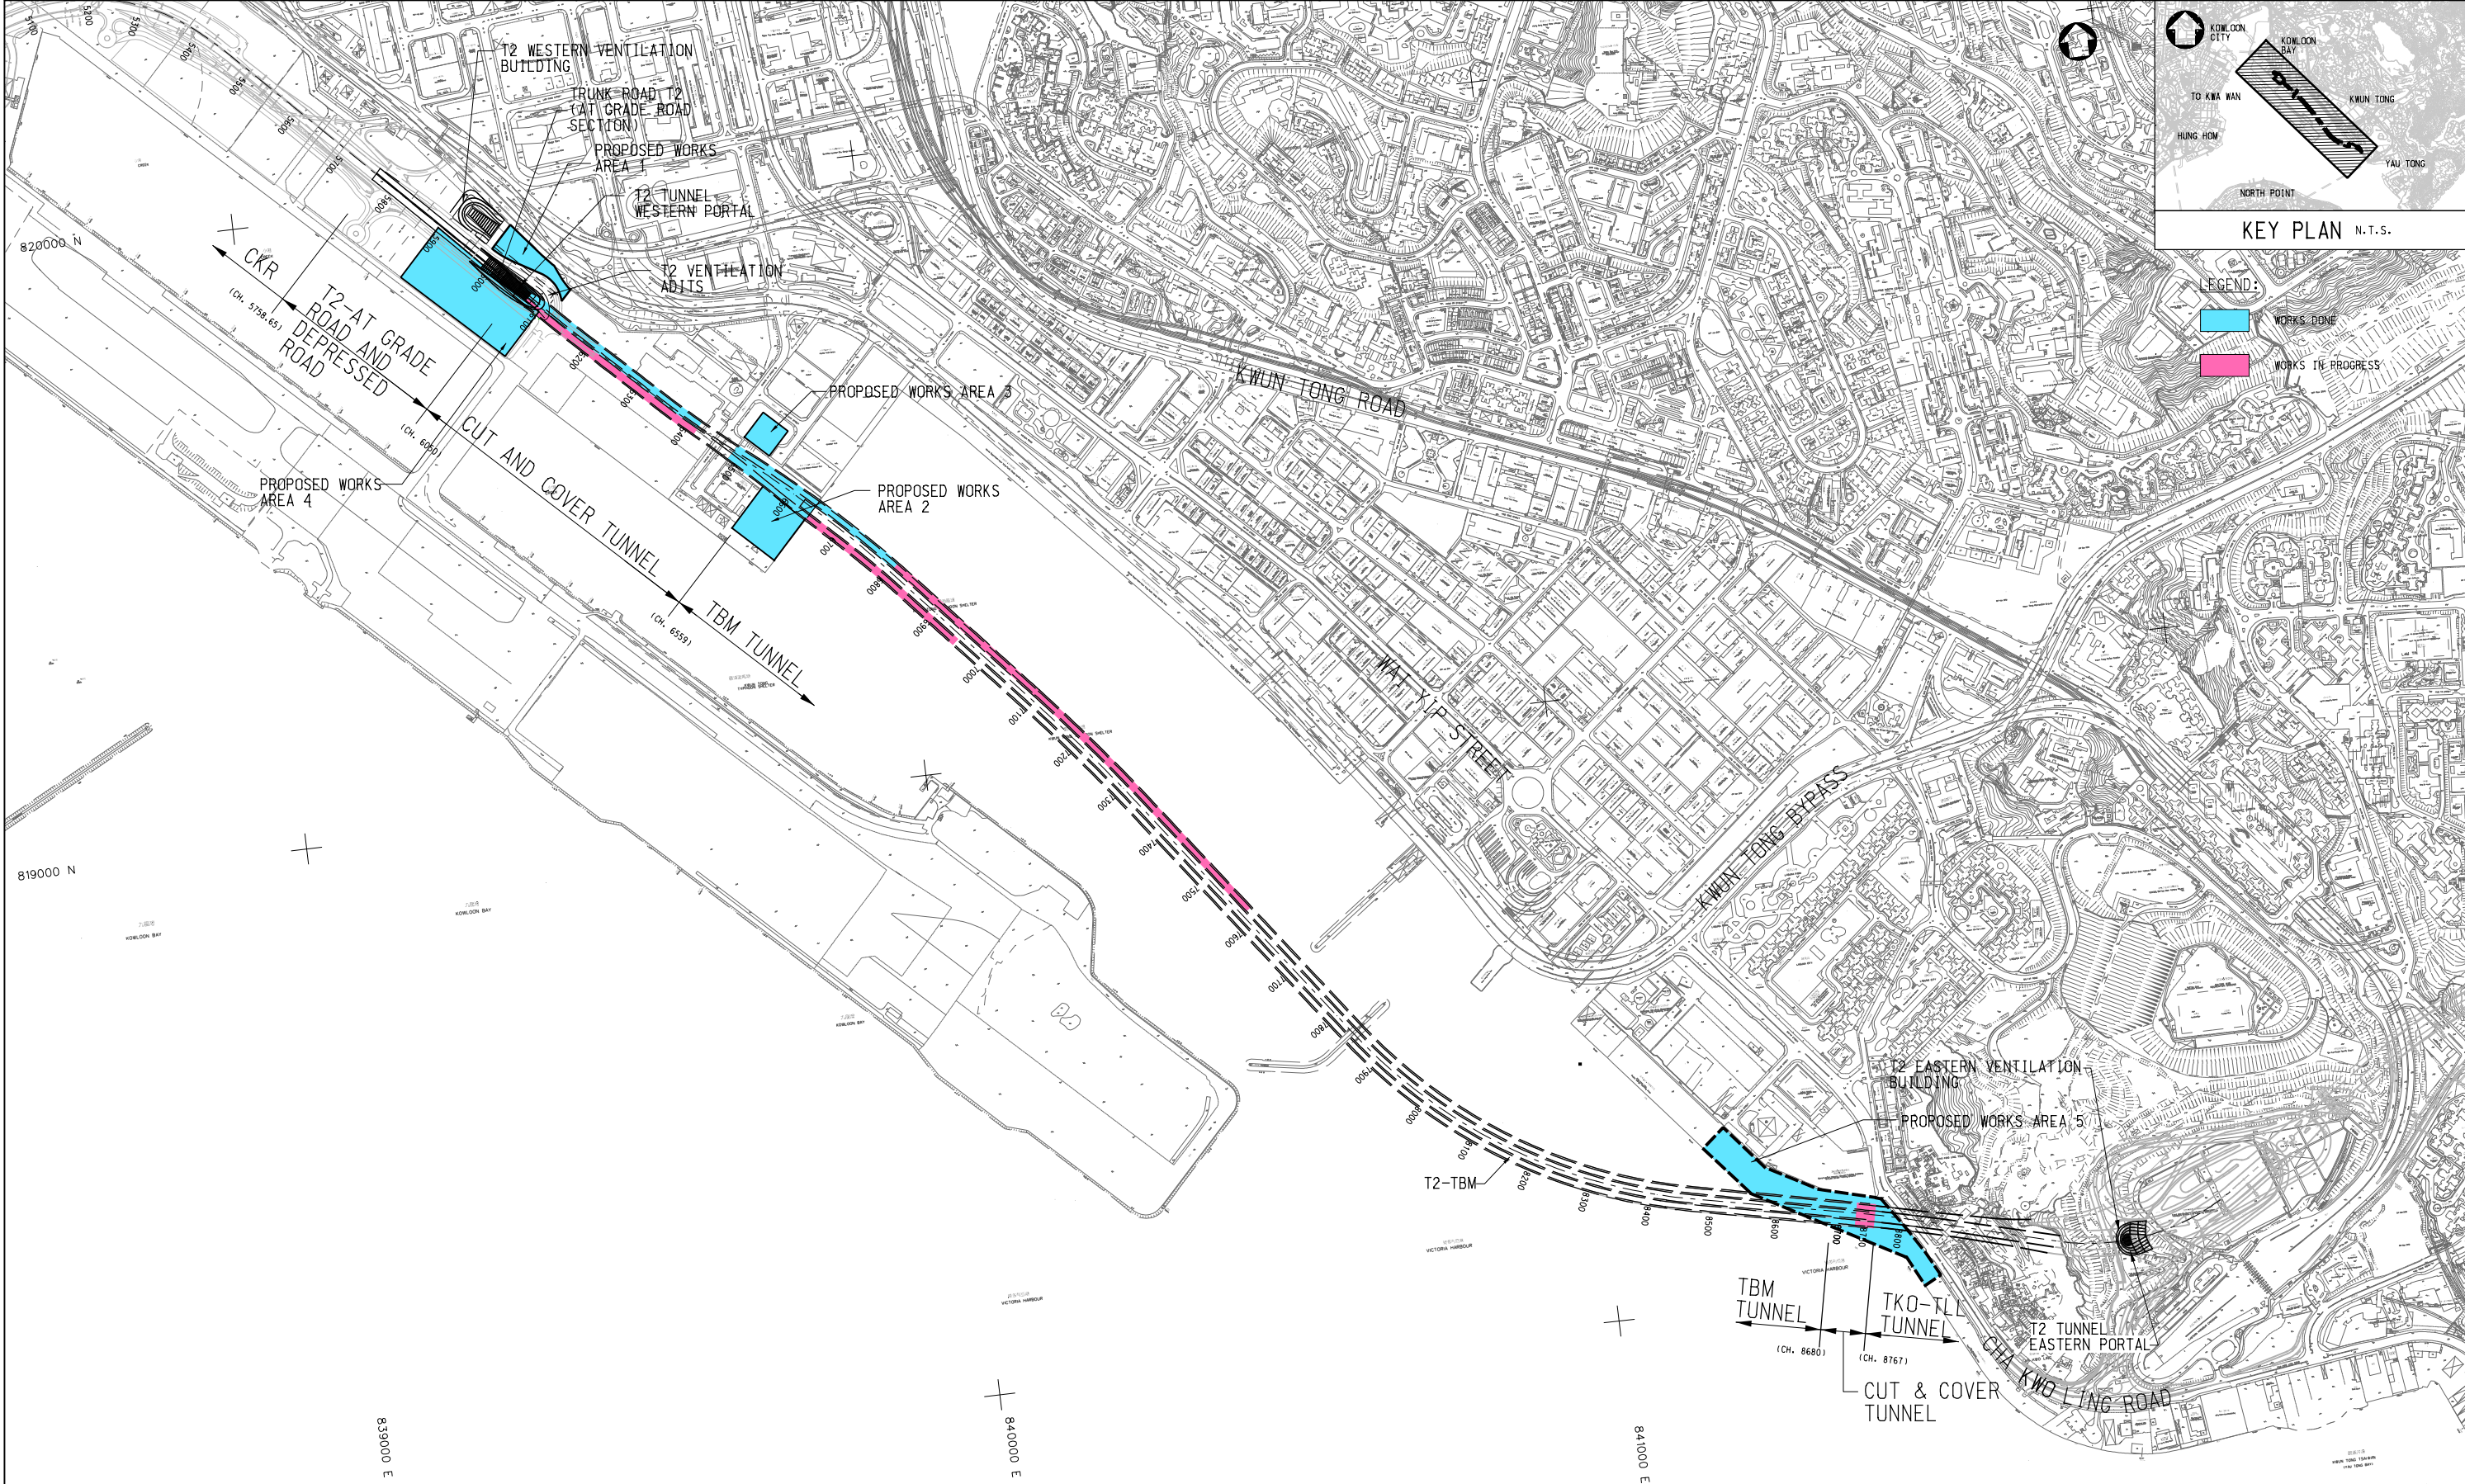

Drawing title			Original Size	A3	Scale	1 : 10000	Date	17/JAN/2013
LAYOUT - T2 CONSTRUCTION STAGES (STAGE 8)			© Copyright reserved		File name	FIGURE 3.9h.dgn		
Rev.	Description	Date	Drawing No.		FIGURE 3.9h			Rev.