


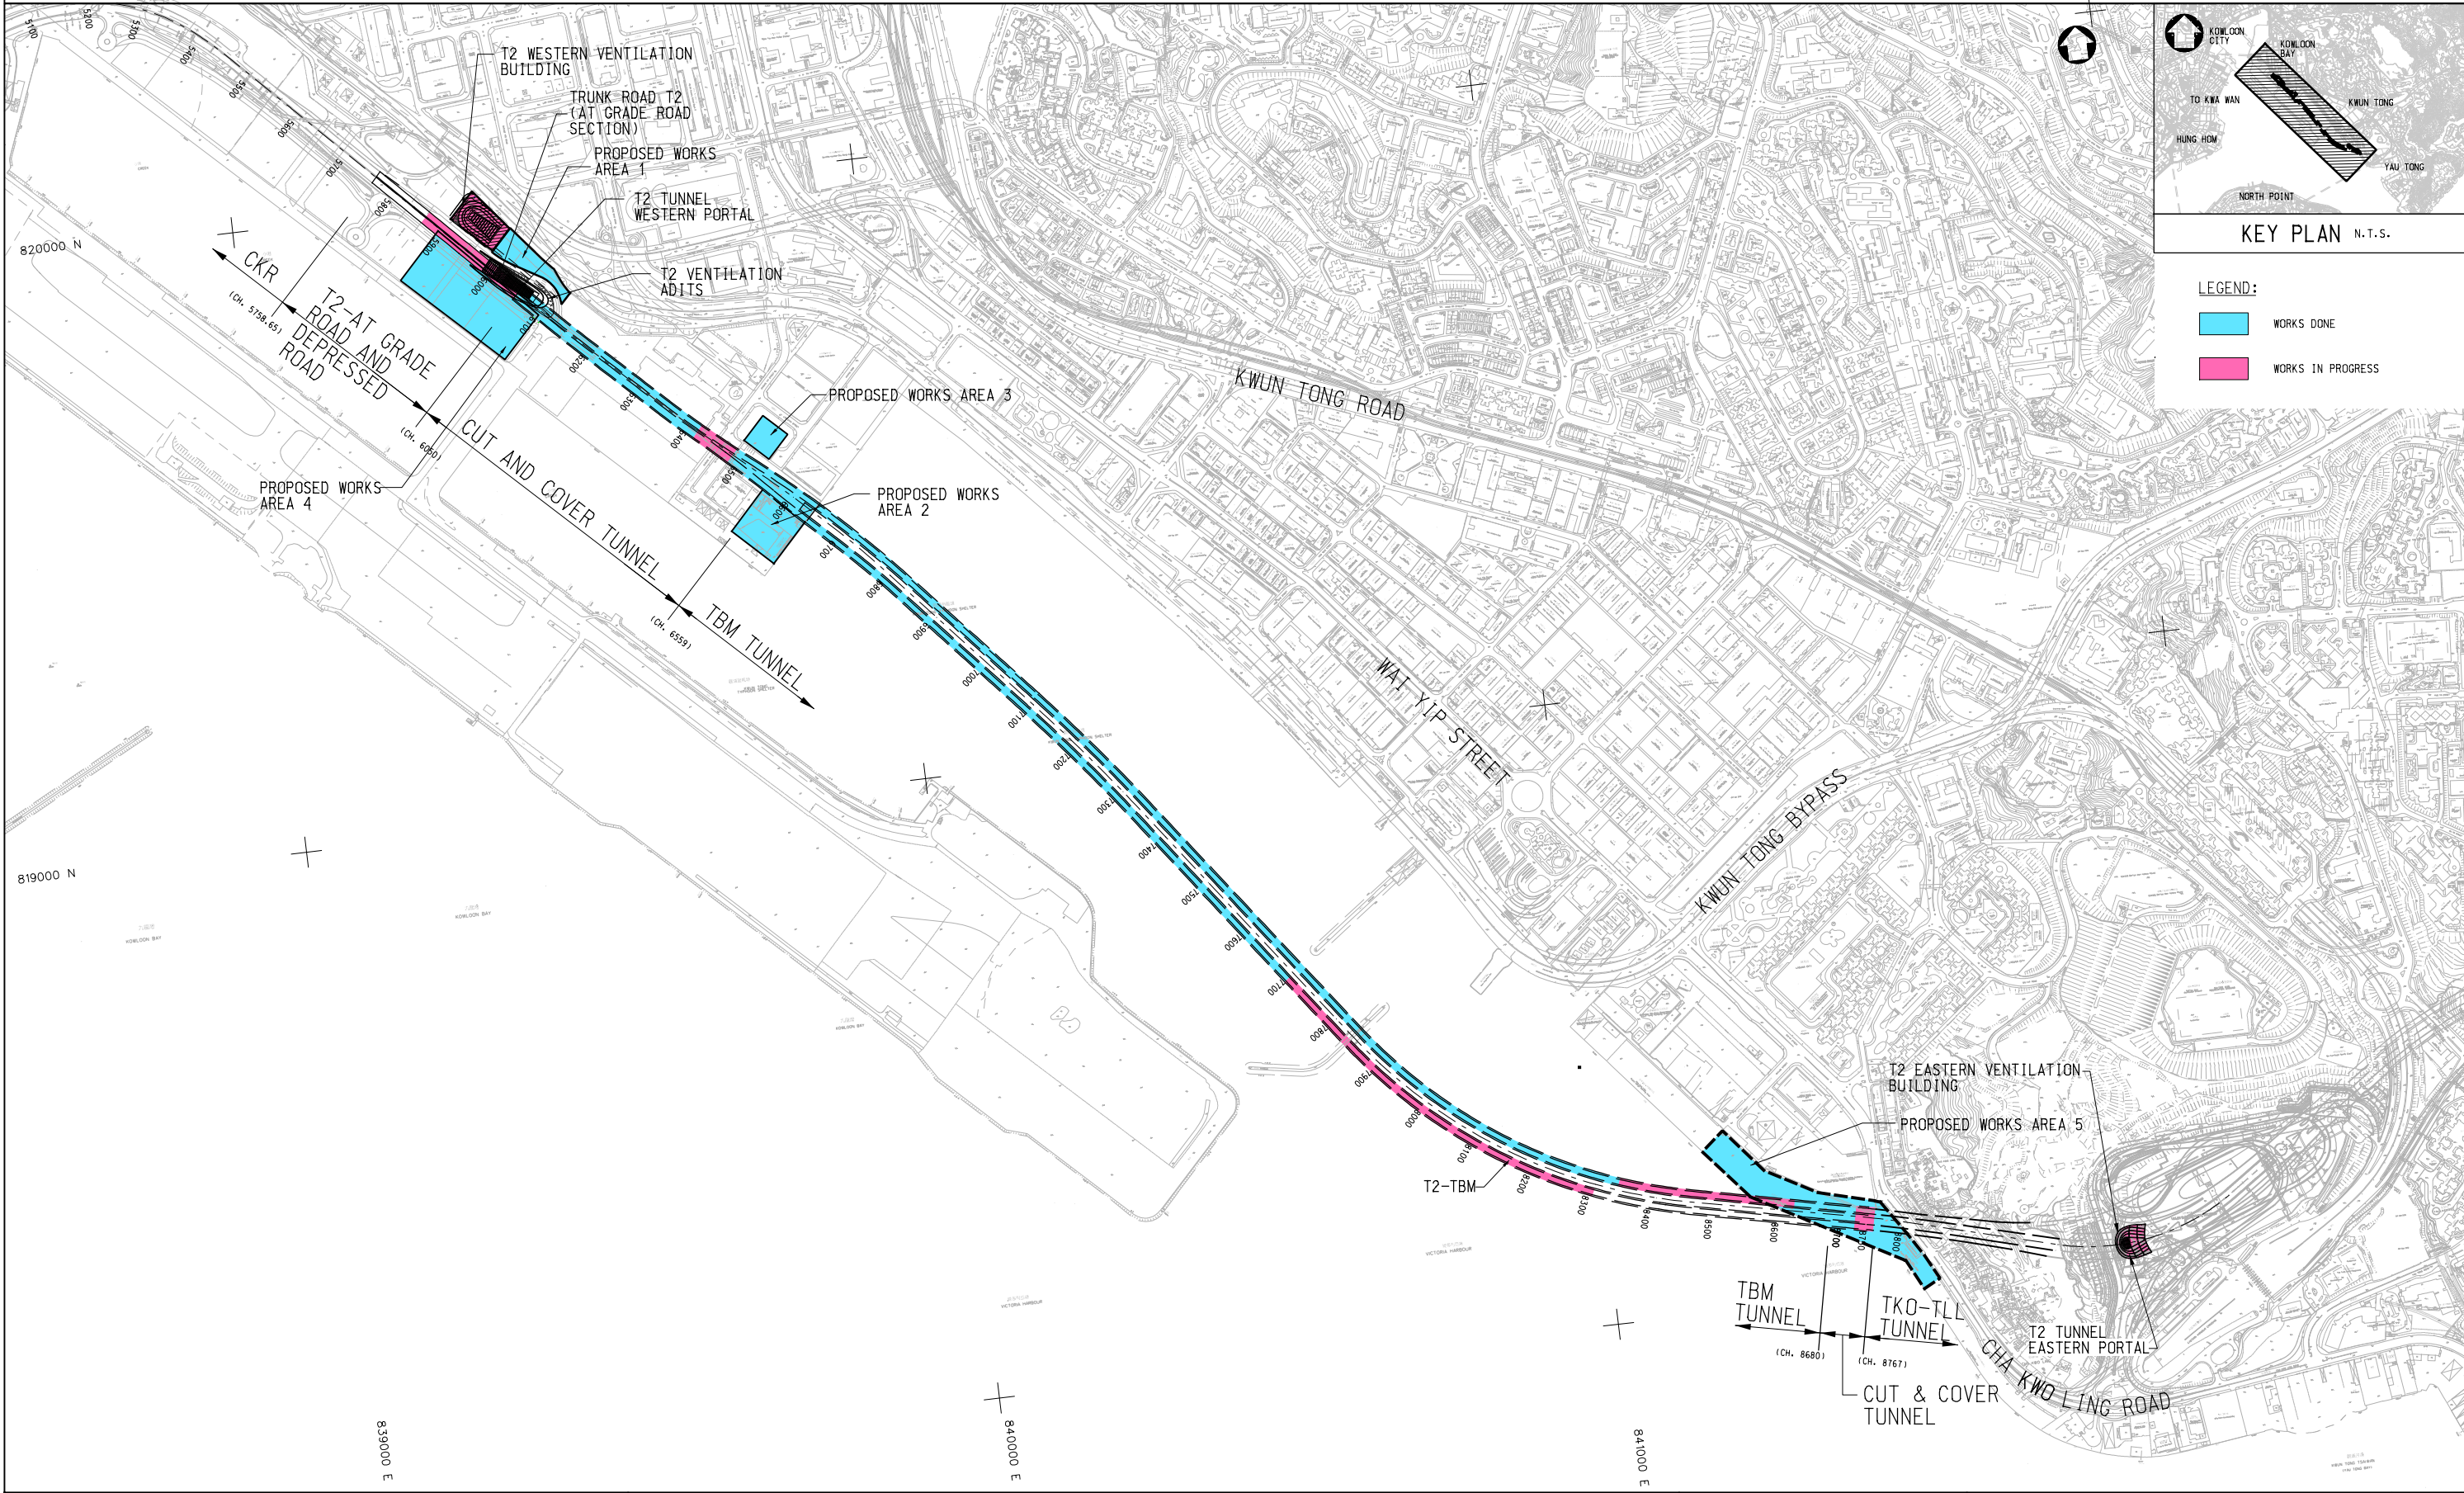

PRINTED BY: mlhk562
1/24/2013
10:21:49 AM

Drawing title			Original Size	A3	Scale	1 : 10000	Date	17/JAN/2013
LAYOUT - T2 CONSTRUCTION STAGES (STAGE 10)			© Copyright reserved		File name	FIGURE 3.9j.dgn		
Rev.	Description	Date	Drawing No.		FIGURE 3.9j			Rev.
								-