


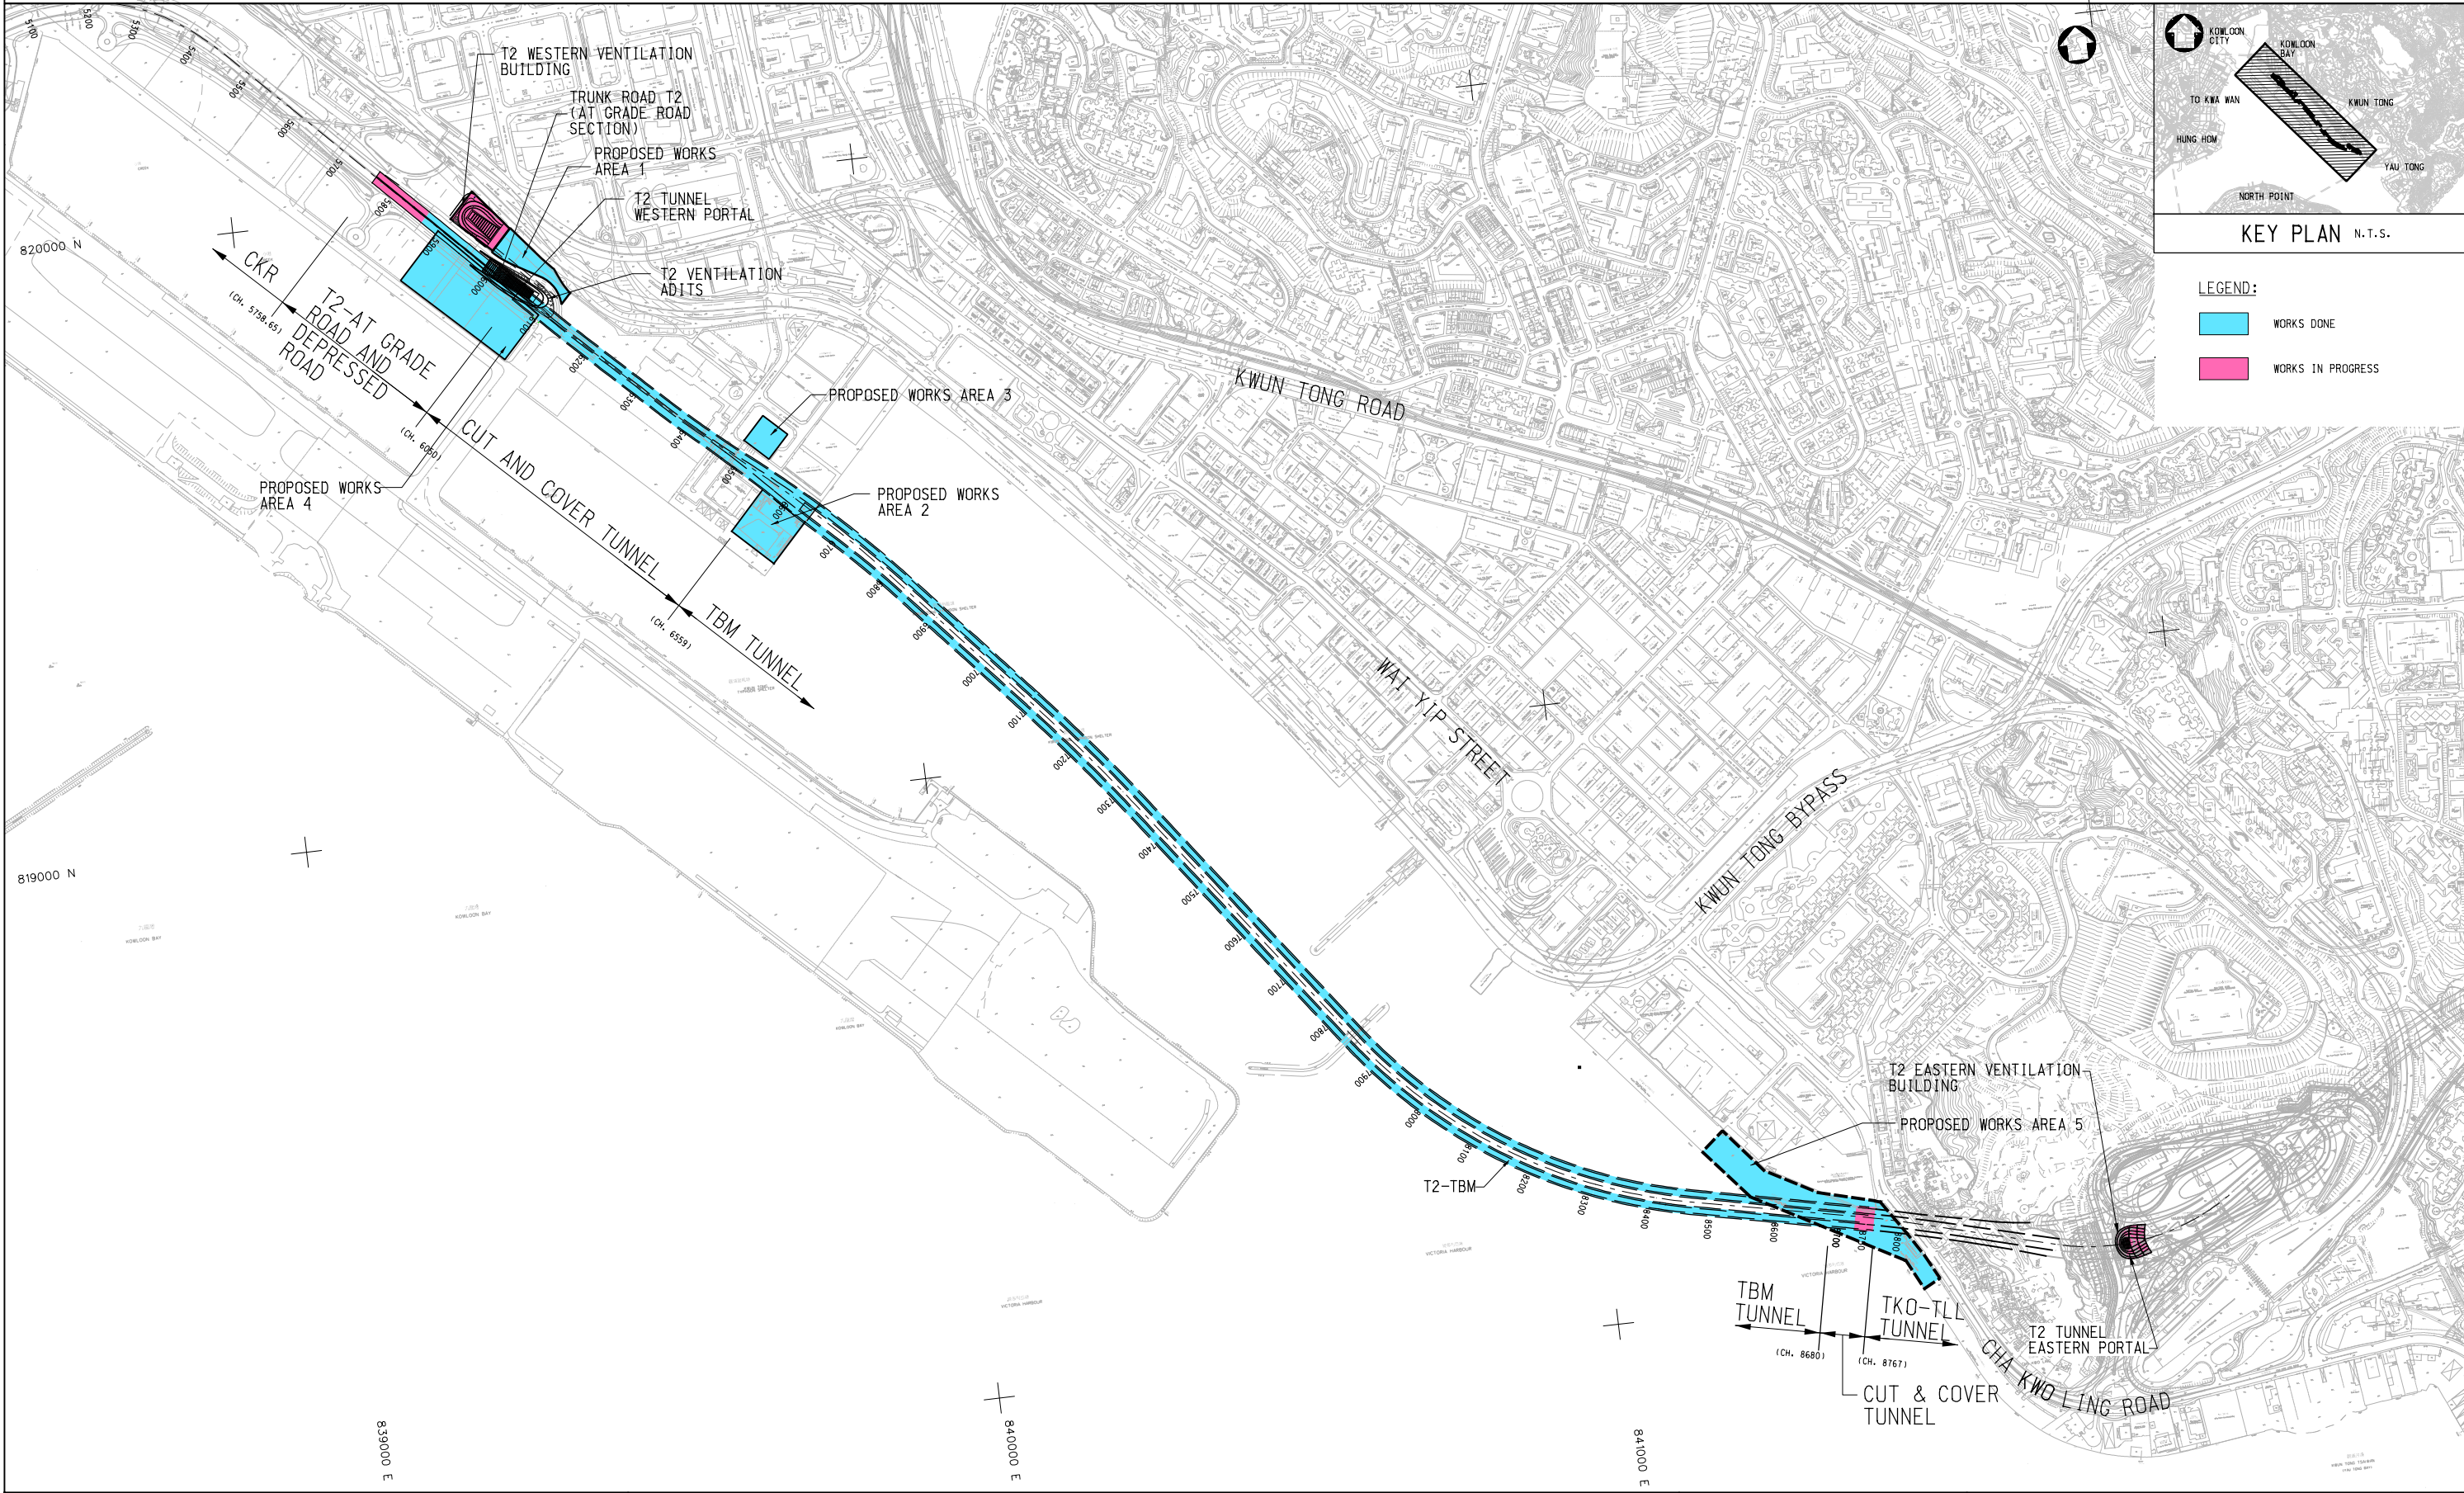

Drawing title			Original Size	A3	Scale	1 : 10000	Date	17/JAN/2013
LAYOUT - T2 CONSTRUCTION STAGES (STAGE 12)			© Copyright reserved		File name	FIGURE 3.9I.dgn		Rev.
Rev.	Description	Date			Drawing No.	FIGURE 3.9I		—