


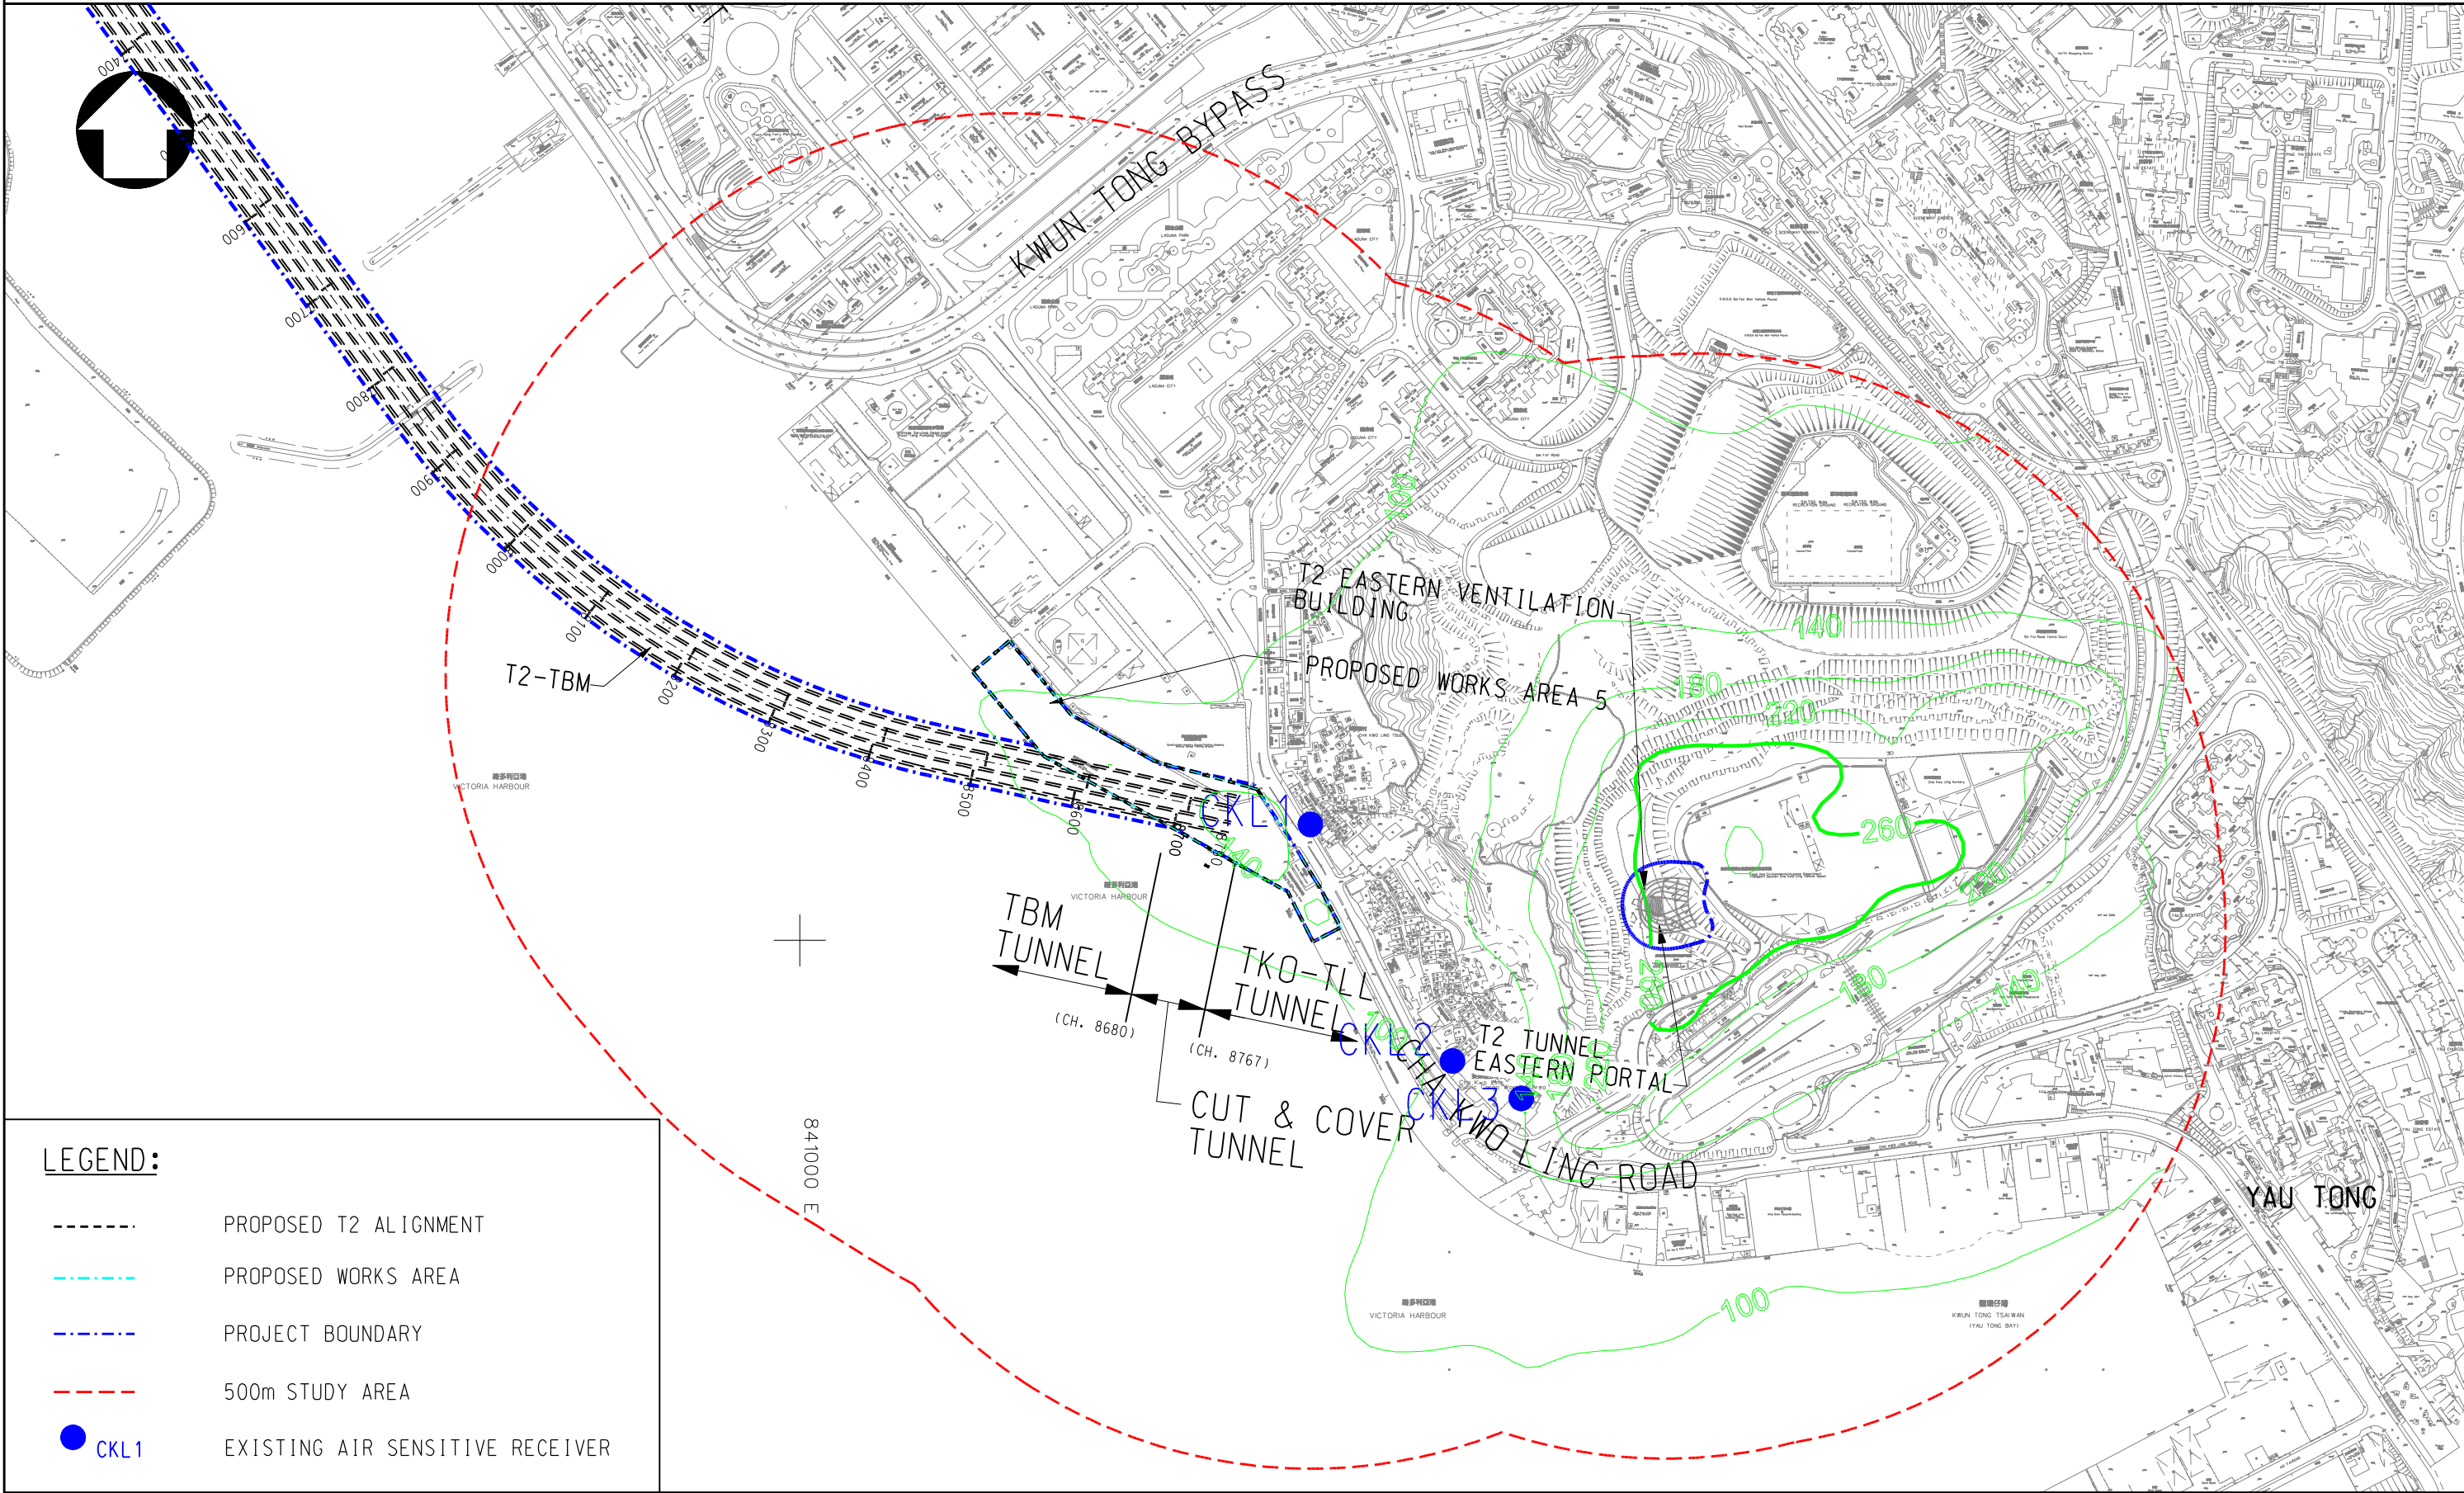

LEGEND:

- PROPOSED T2 ALIGNMENT
- PROPOSED WORKS AREA
- PROJECT BOUNDARY
- 500m STUDY AREA
- CKL1 EXISTING AIR SENSITIVE RECEIVER

Drawing title 24-HOUR AVERAGED CUMULATIVE MITIGATED TSP CONCENTRATION IN μgm^{-3} OF TIER 1 AT 1.5M ABOVE GROUND LEVEL AT CKL (AQO: $260 \mu\text{gm}^{-3}$)			Original Size	A3	Scale 1 : 6000	Date 21/02/2013
Rev.	Description	Date	© Copyright reserved			Drawing No. FIGURE 4.15
						Rev. --

PLOT DRV: k:\91164 Trunk Road T2\Cad Admin\A3_colour.plt
PRINTED BY: kitchen
6/20/2013 9:27:52 AM