


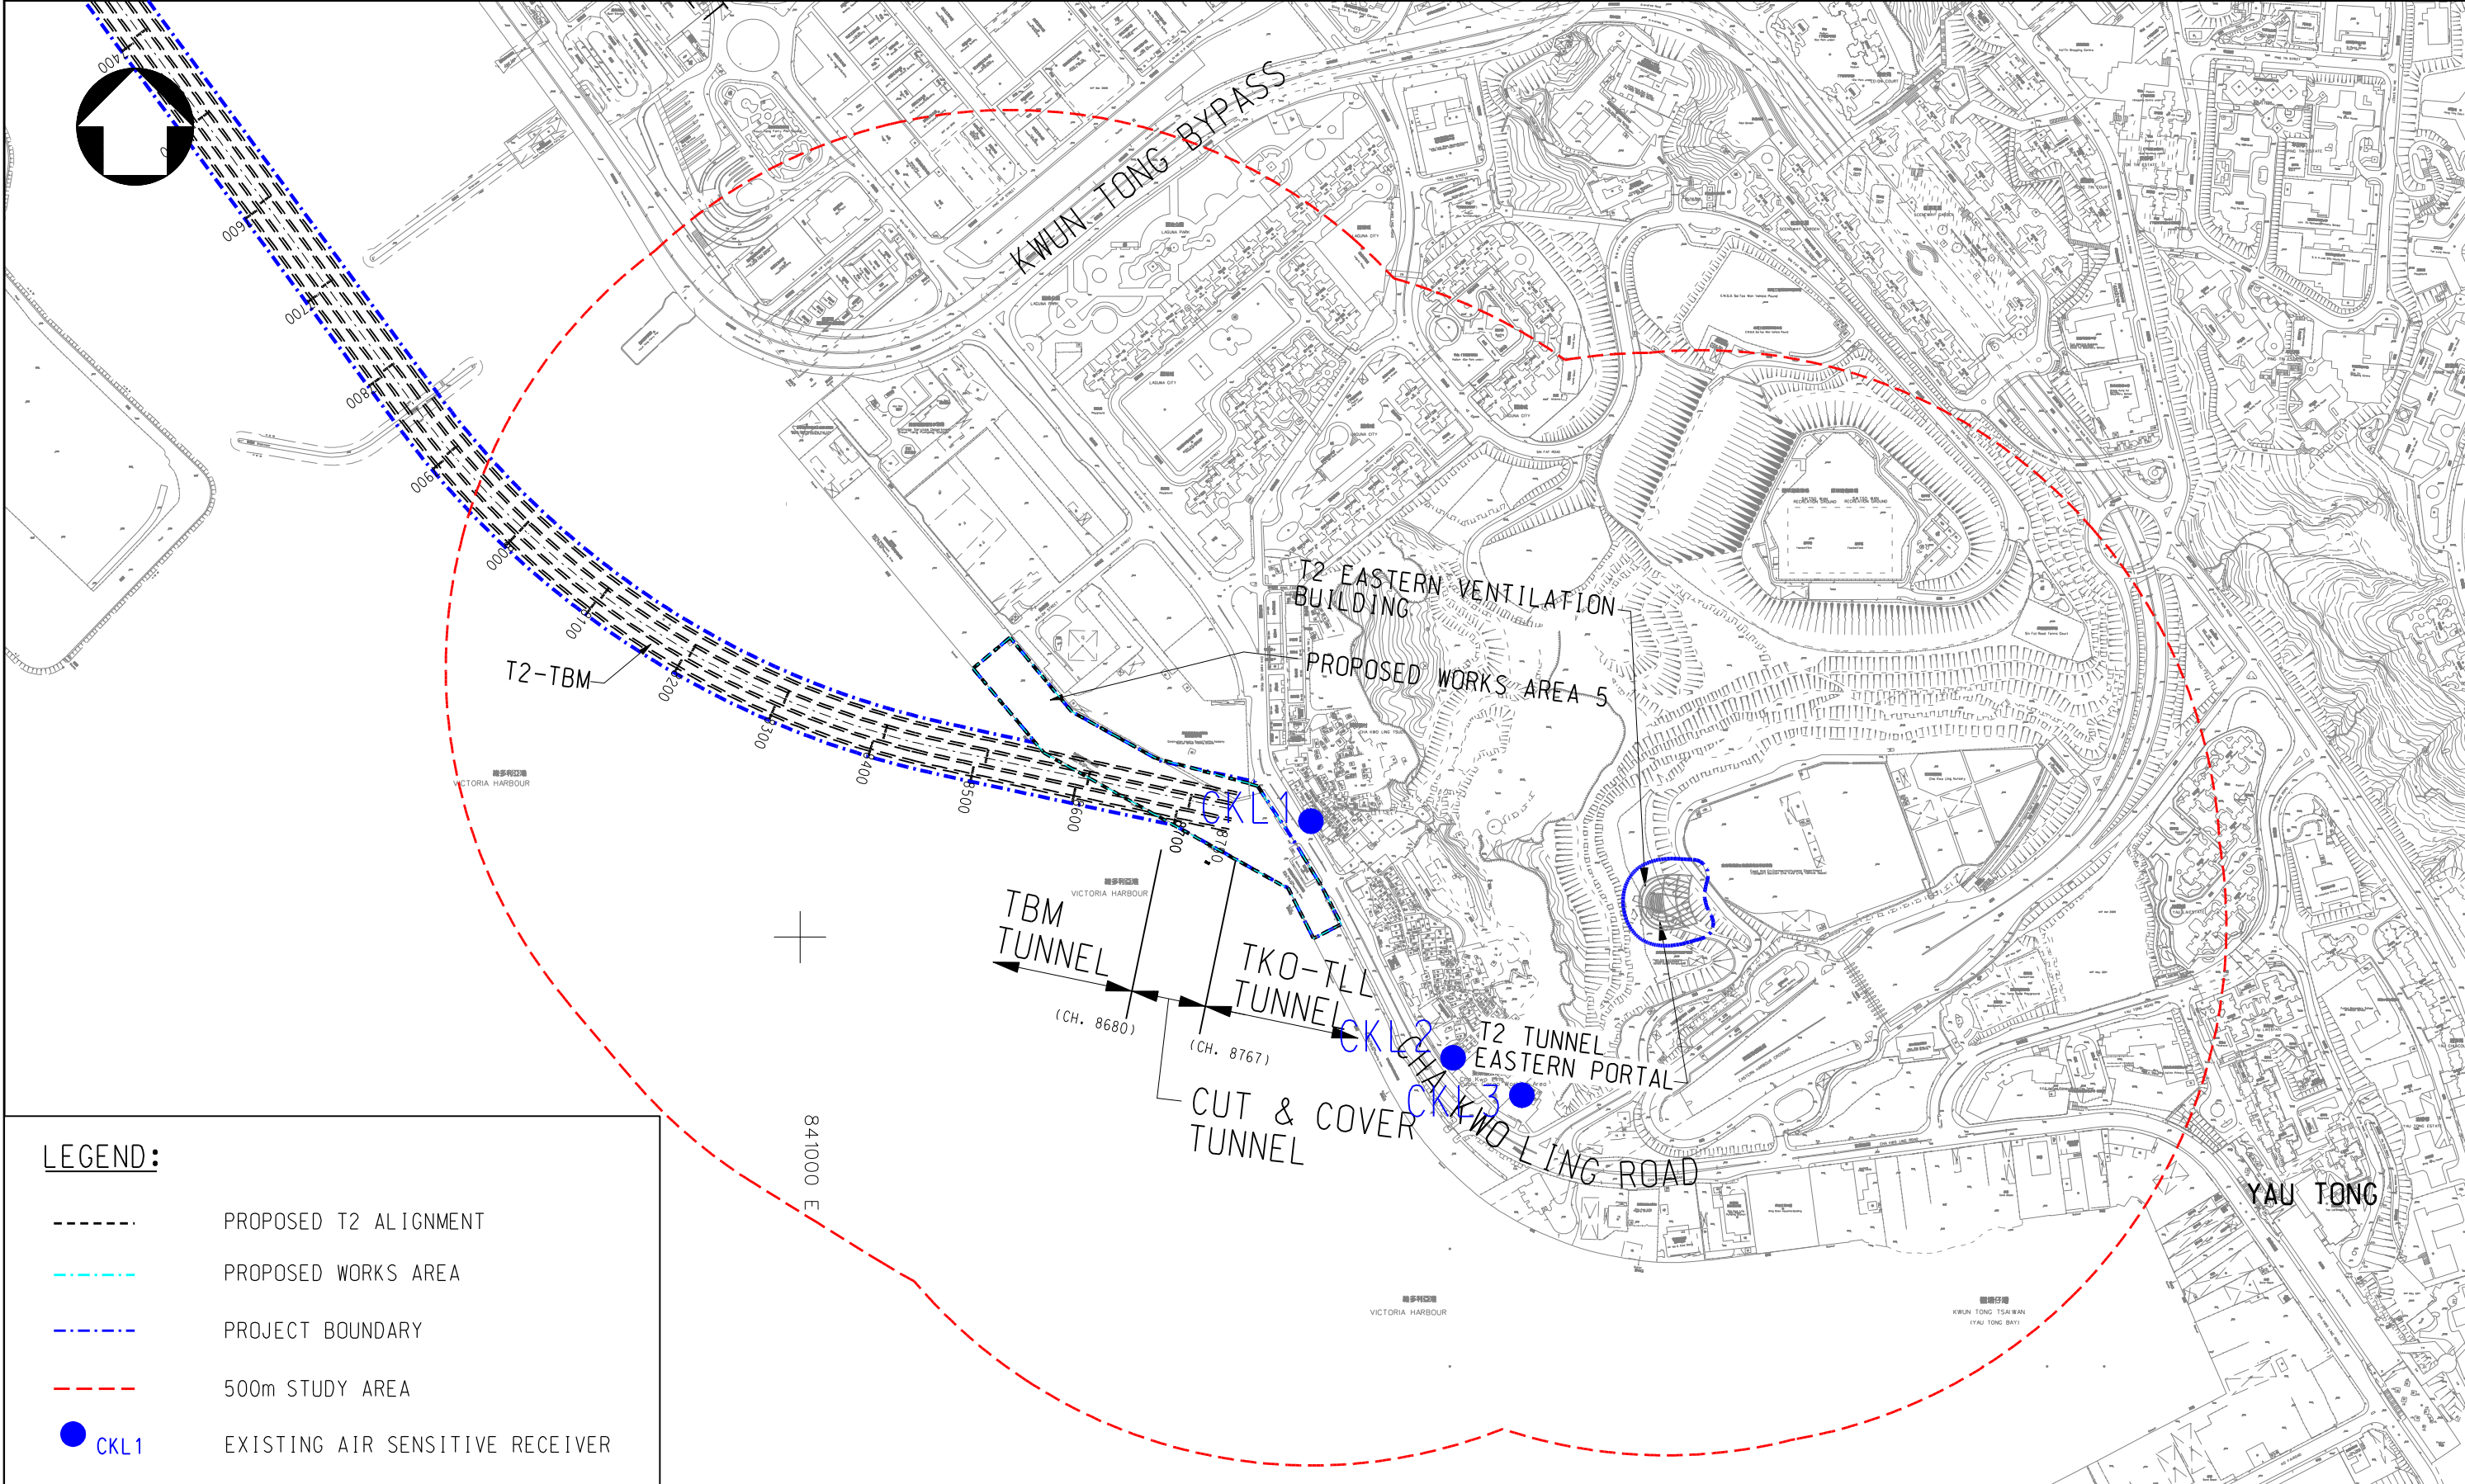

LEGEND:

- PROPOSED T2 ALIGNMENT
- - - - - PROPOSED WORKS AREA
- - - - - PROJECT BOUNDARY
- - - - - 500m STUDY AREA
- CKL1 EXISTING AIR SENSITIVE RECEIVER

Drawing title			Original Size	A3	Scale	1 : 6000	Date	21/02/2013
IDENTIFIED EXISTING AND FUTURE ASRs AT CHA KWO LING (CONSTRUCTION PHASE)			© Copyright reserved		Drawing No.		Rev.	
Rev.			Description		Date		FIGURE 4.1b	

PLOT DRV: k:\91164 Trunk Road T2\Cad Admin\A3_colour.plt
PRINTED BY: kitchen
6/20/2013 9:26:37 AM