


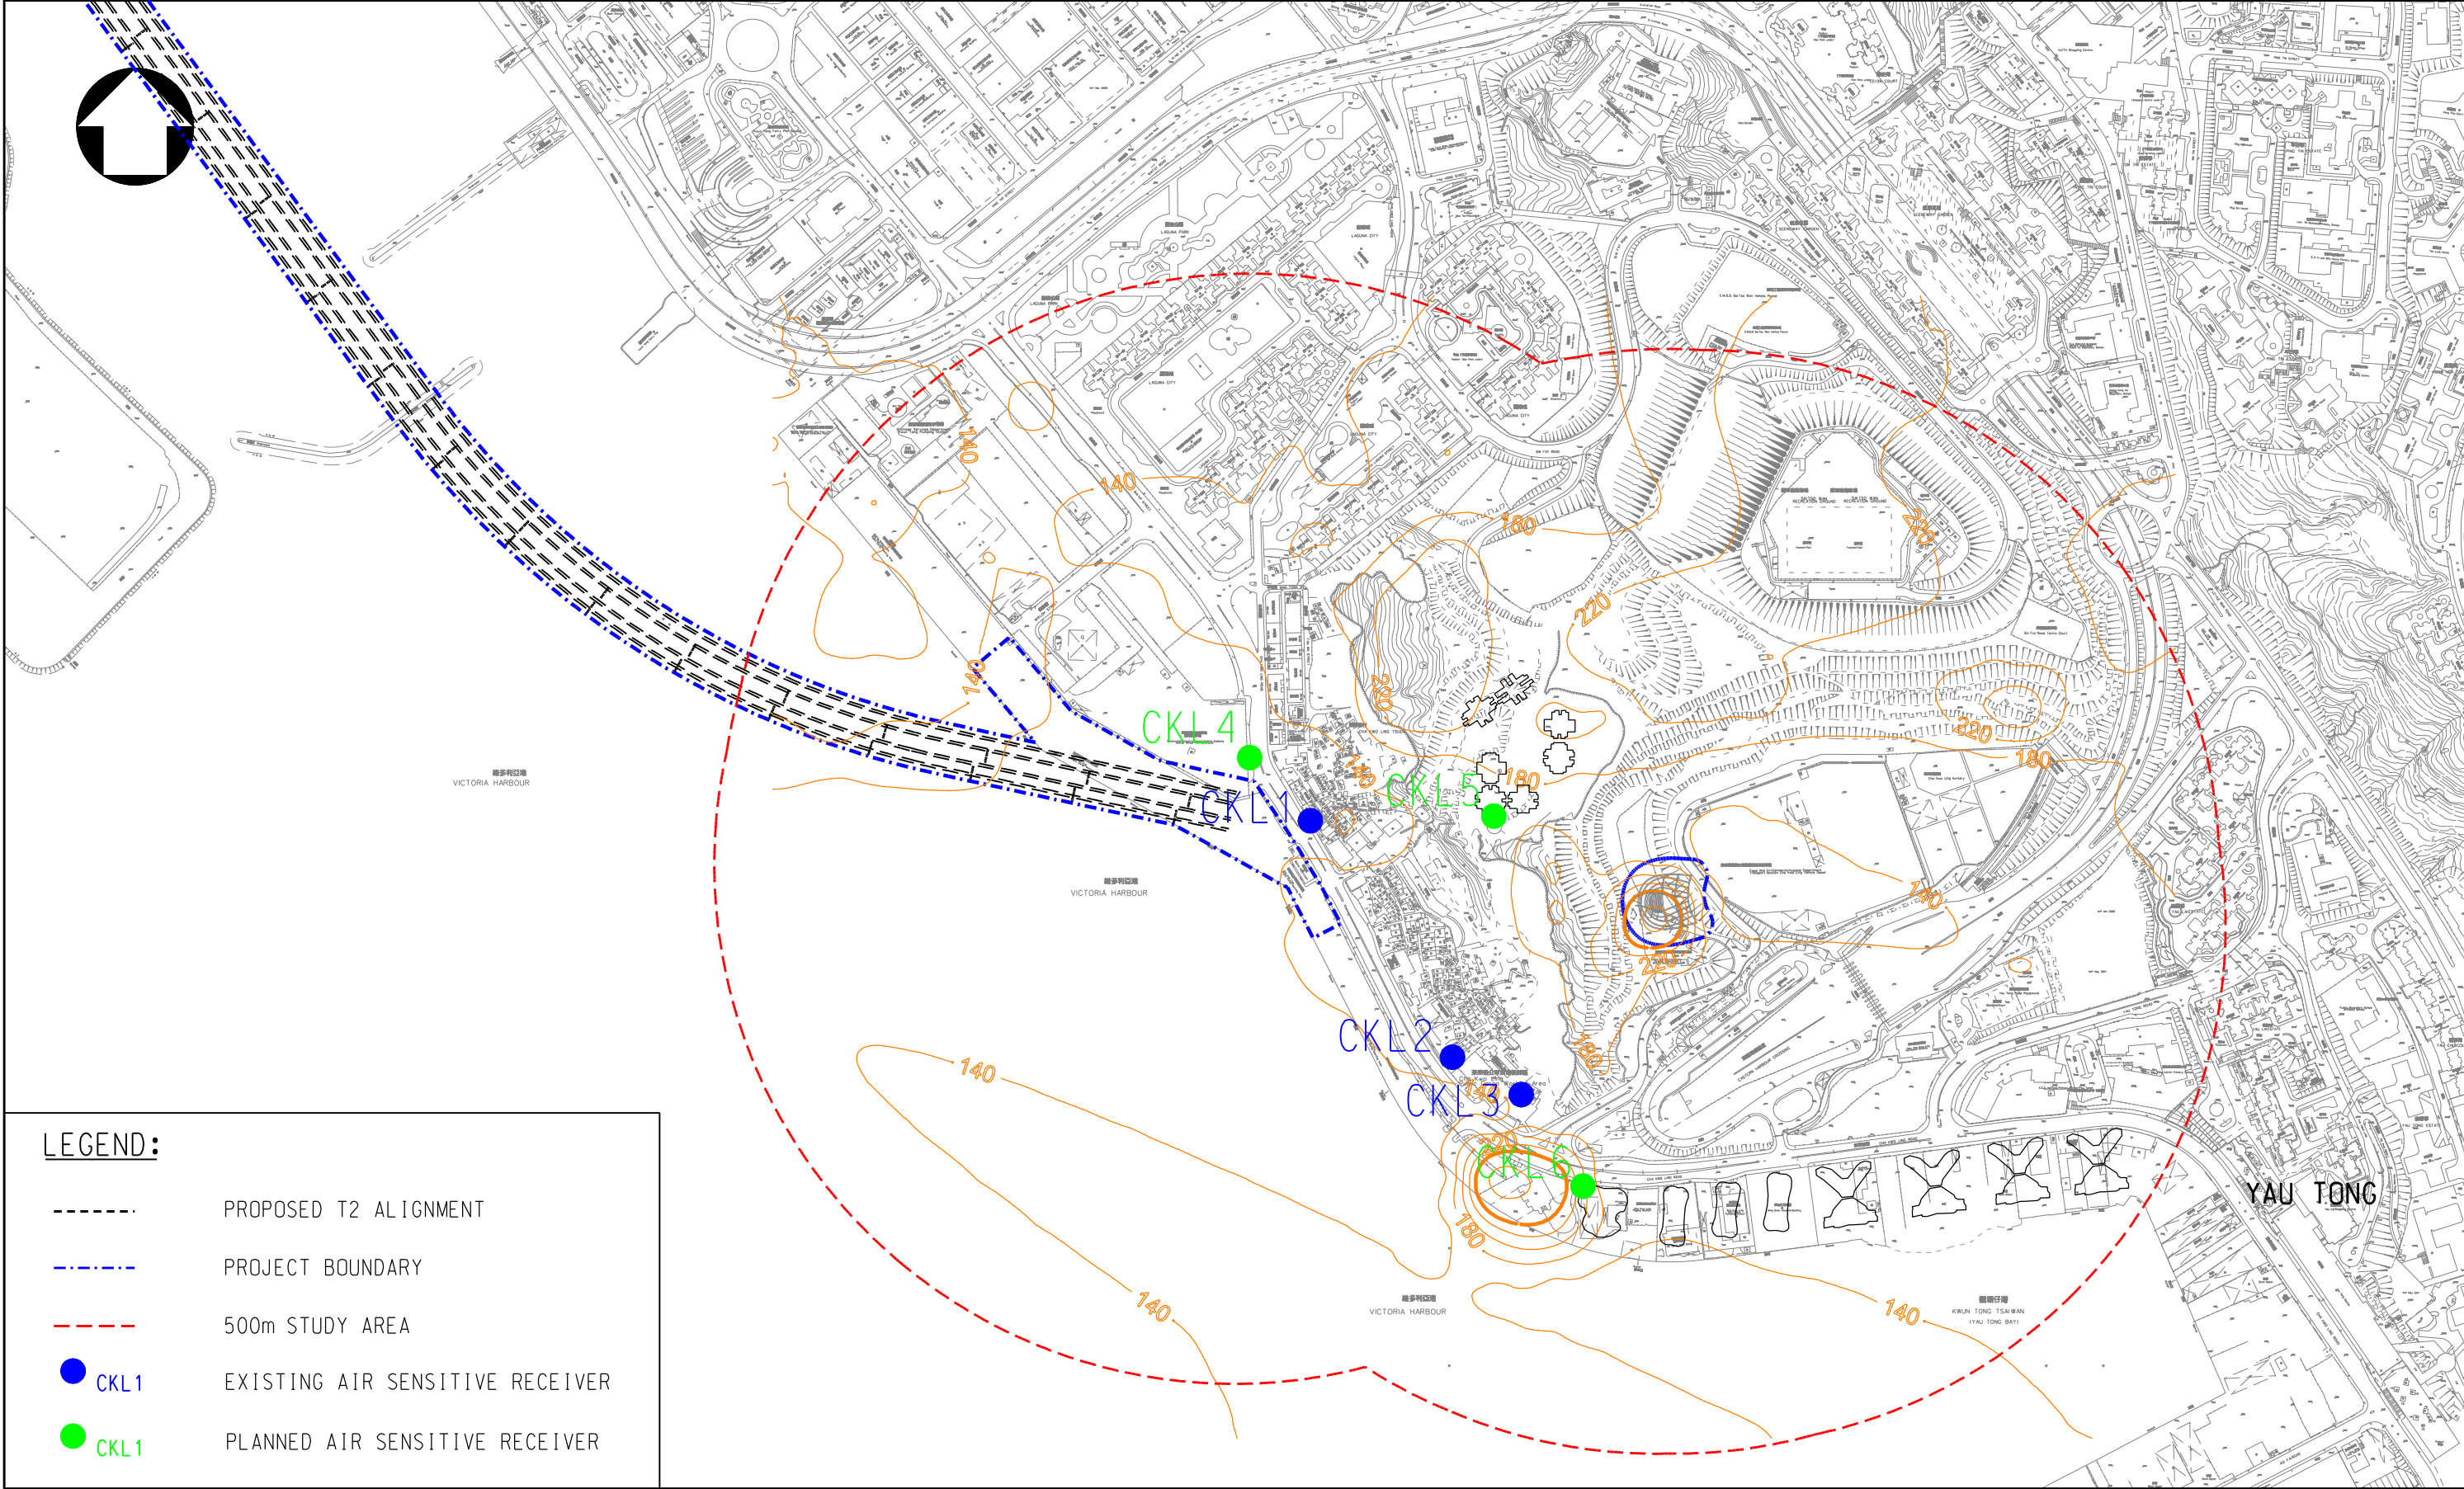

PLOT DRV: k:\91164 Trunk Road T2\Cad Admin\A3_colour.plt
PRINTED BY: kitchen
6/17/2013 5:36:05 PM

Drawing title			Original Size	A3	Scale	1 : 6000	Date	17/06/2013
OVERALL CUMULATIVE 1HR NO ₂ CONCENTRATION AT 20M ABOVE GROUND LEVEL AT CKL AREA (AQO: 300 µg/m ³)			© Copyright reserved		File name		Drawing No.	
Rev.			Description		Date		FIGURE 4.24	
							Rev.	
							02	