


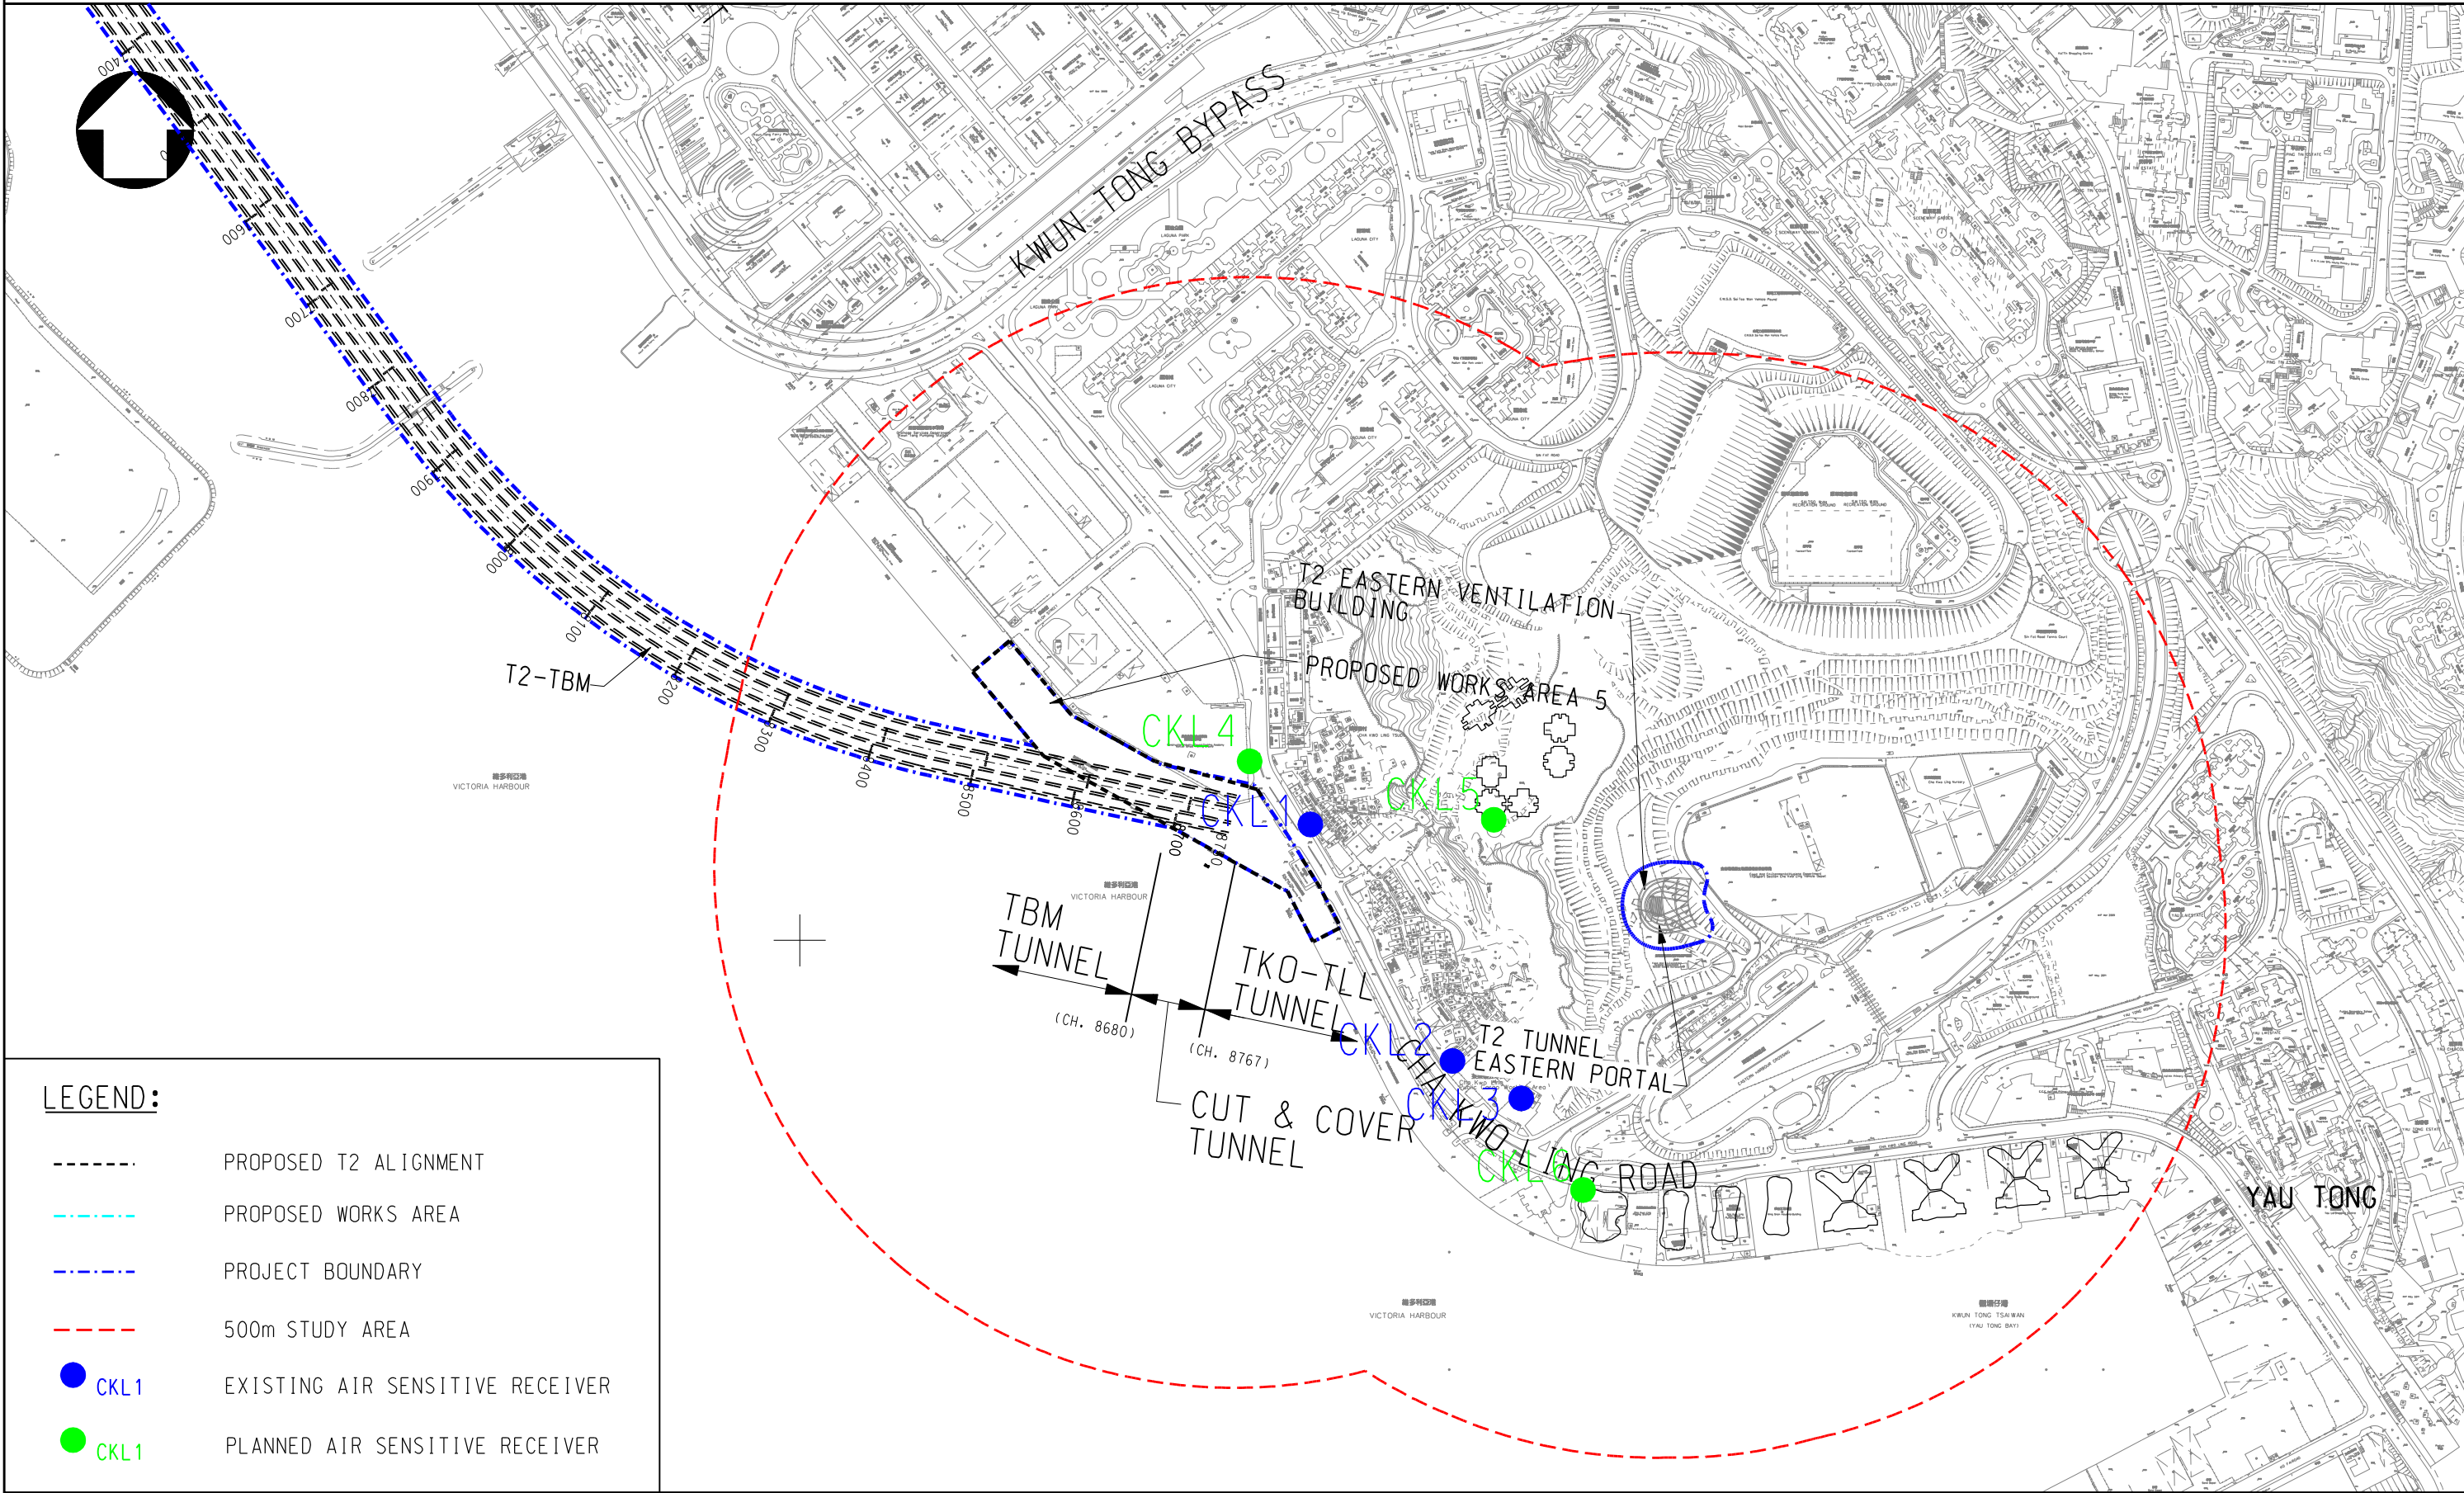

LEGEND:

- PROPOSED T2 ALIGNMENT
- PROPOSED WORKS AREA
- PROJECT BOUNDARY
- 500m STUDY AREA
- CKL1 EXISTING AIR SENSITIVE RECEIVER
- CKL1 PLANNED AIR SENSITIVE RECEIVER

Drawing title			Original Size	A3	Scale	1 : 6000	Date	17/06/2013
IDENTIFIED EXISTING AND FUTURE ASRs AT CHA KWO LING (OPERATIONAL PHASE)			© Copyright reserved		File name		Drawing No.	
Rev.			Description		Date		FIGURE 4.2b	
							Rev.	
							01	