


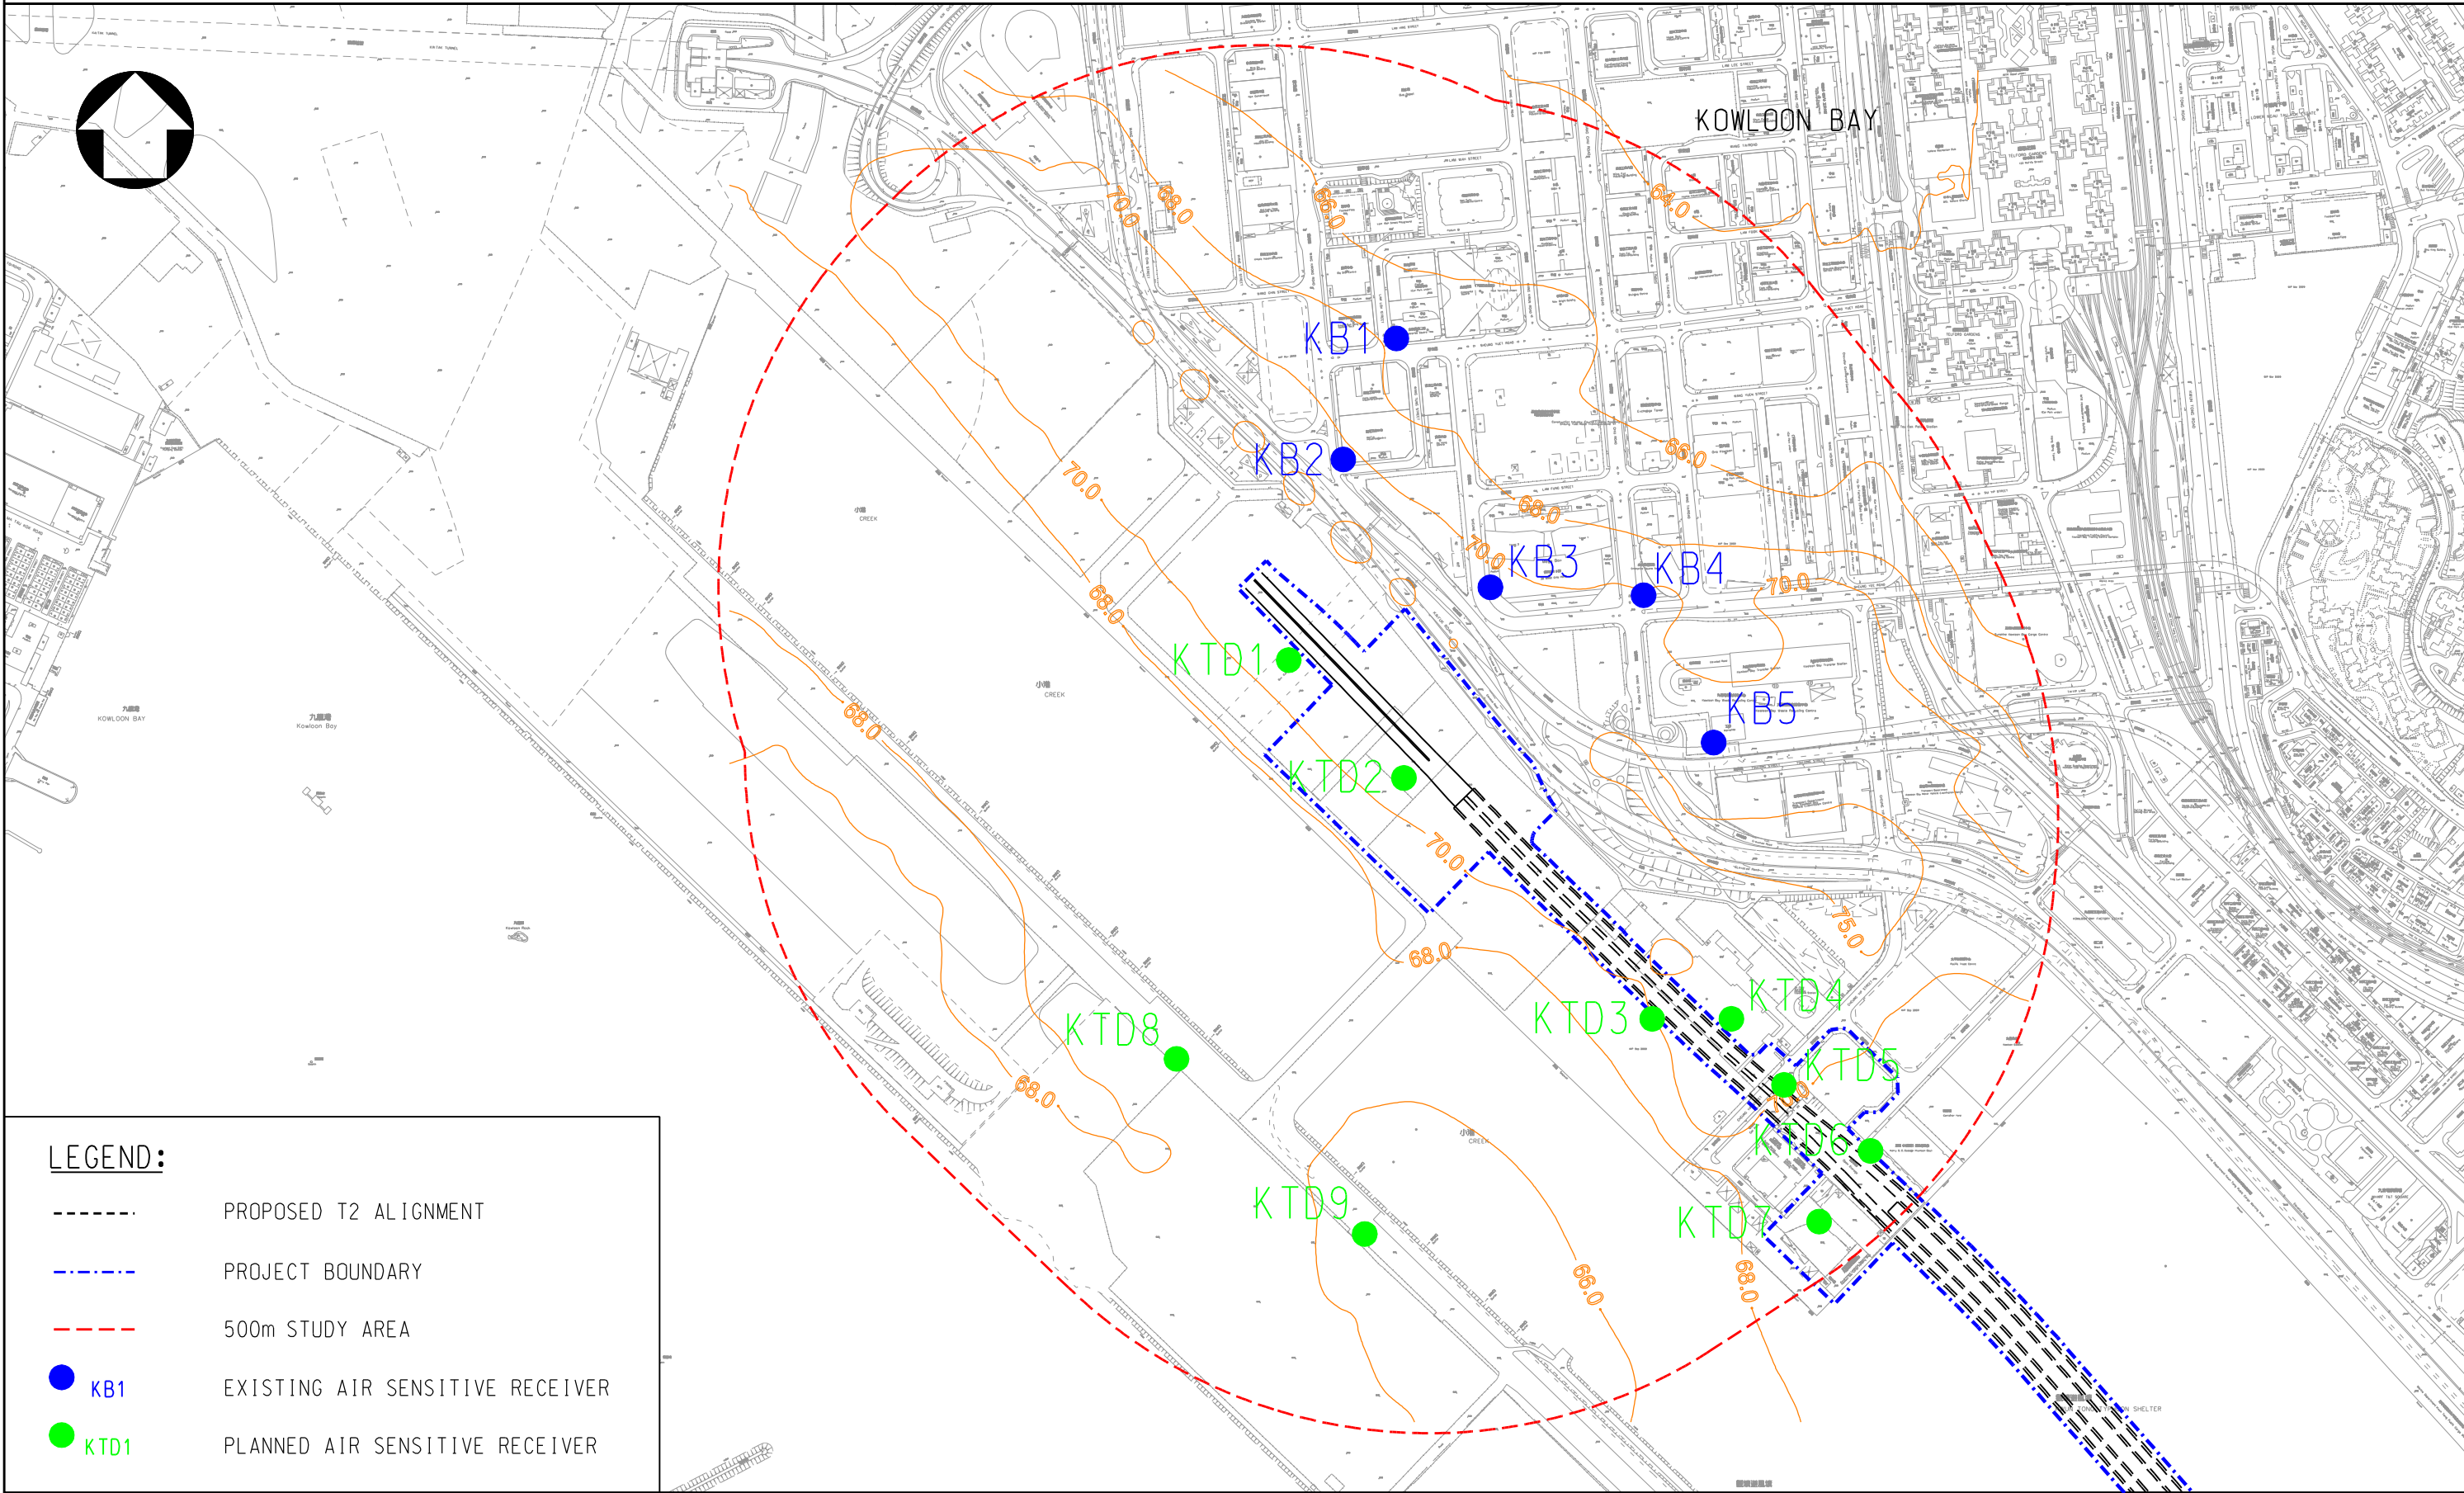

LEGEND:

- PROPOSED T2 ALIGNMENT
- PROJECT BOUNDARY
- 500m STUDY AREA
- KB1 EXISTING AIR SENSITIVE RECEIVER
- KTD1 PLANNED AIR SENSITIVE RECEIVER

Drawing title			Original Size	A3	Scale	1 : 6000	Date	24/04/2013
OVERALL CUMULATIVE ANNUAL NO ₂ CONCENTRATION AT 5M ABOVE GROUND LEVEL AT KT AREA (AQO: 80 µg/m ³)			© Copyright reserved		File name		Drawing No.	
Rev.			Description		Date		FIGURE 4.33	
							Rev.	
							1	

PLOT DRV: k:\91164 Trunk Road T2\Cad Admin\A3_colour.plt
PRINTED BY: kitchen
6/11/2013 5:54:12 PM