


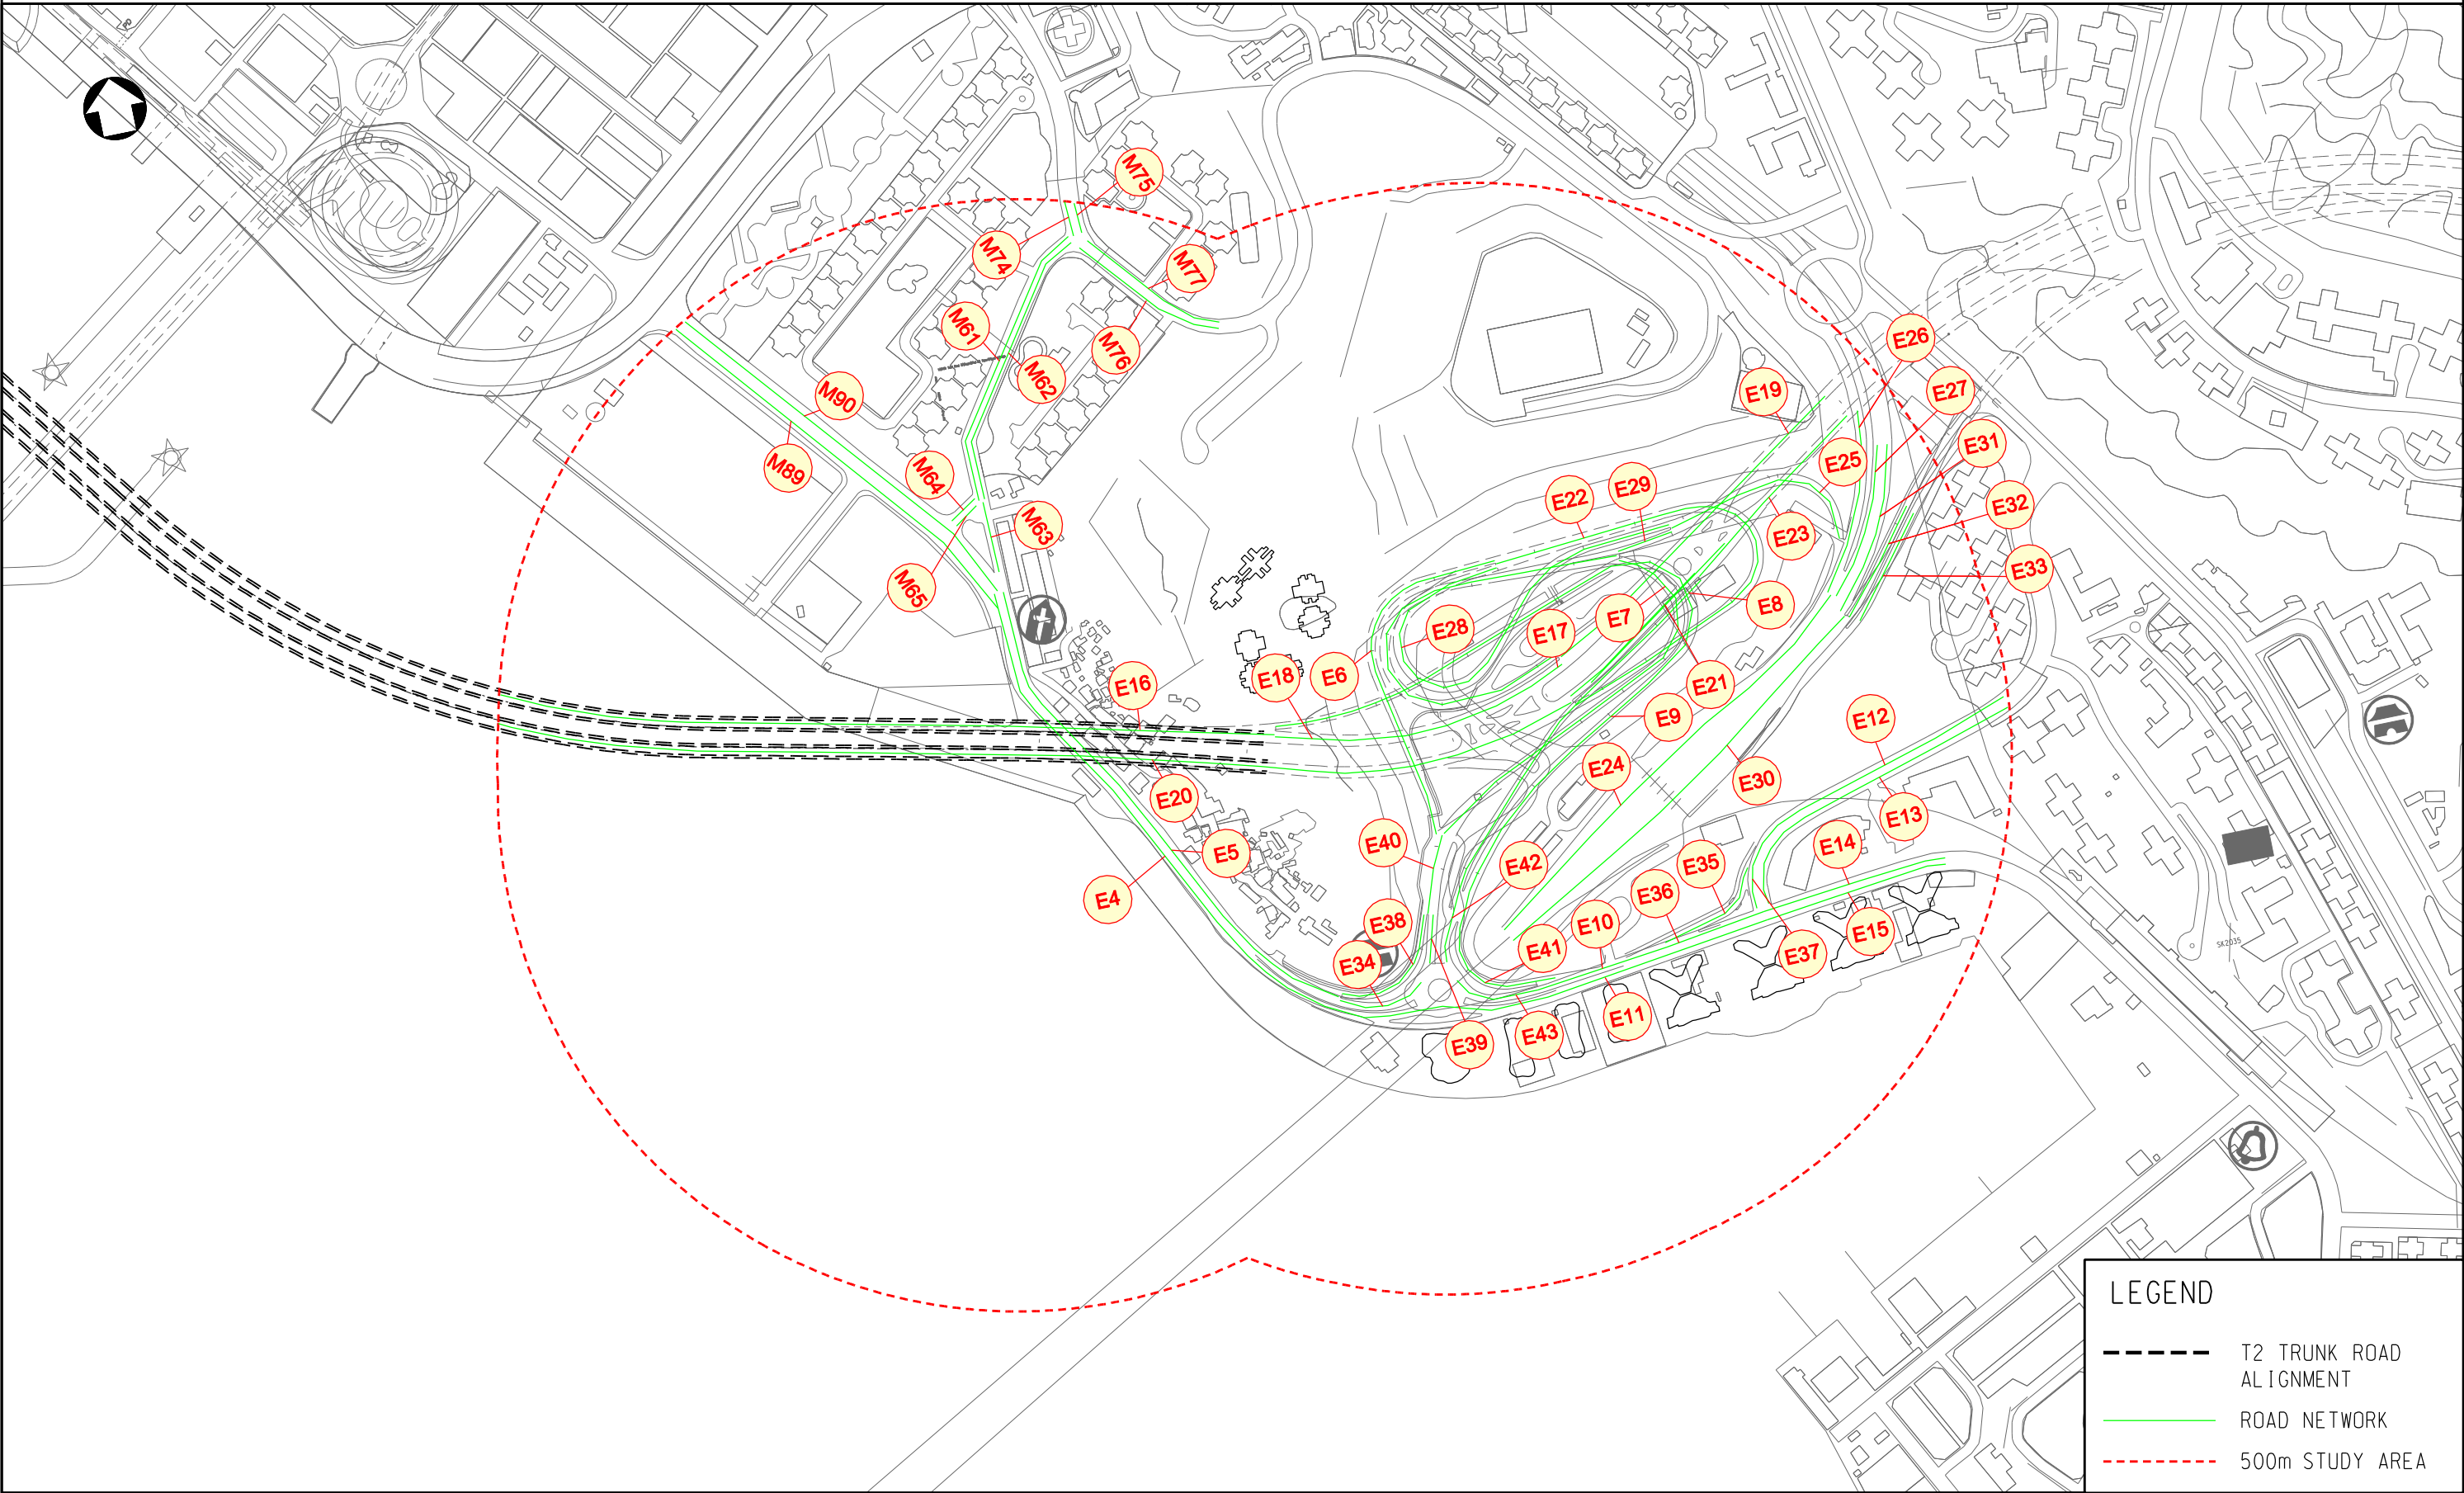

LEGEND	
	T2 TRUNK ROAD ALIGNMENT
	ROAD NETWORK
	500m STUDY AREA

Drawing title			Original Size	A3	Scale	1 : 6000 @ A3	Date	17/06/2013
ROAD NETWORK AT CHA KWO LING			© Copyright reserved		File name	Figure 4.3b.dgn		
Rev.	Description	Date	Drawing No.		FIGURE 4.3b			Rev. 1