


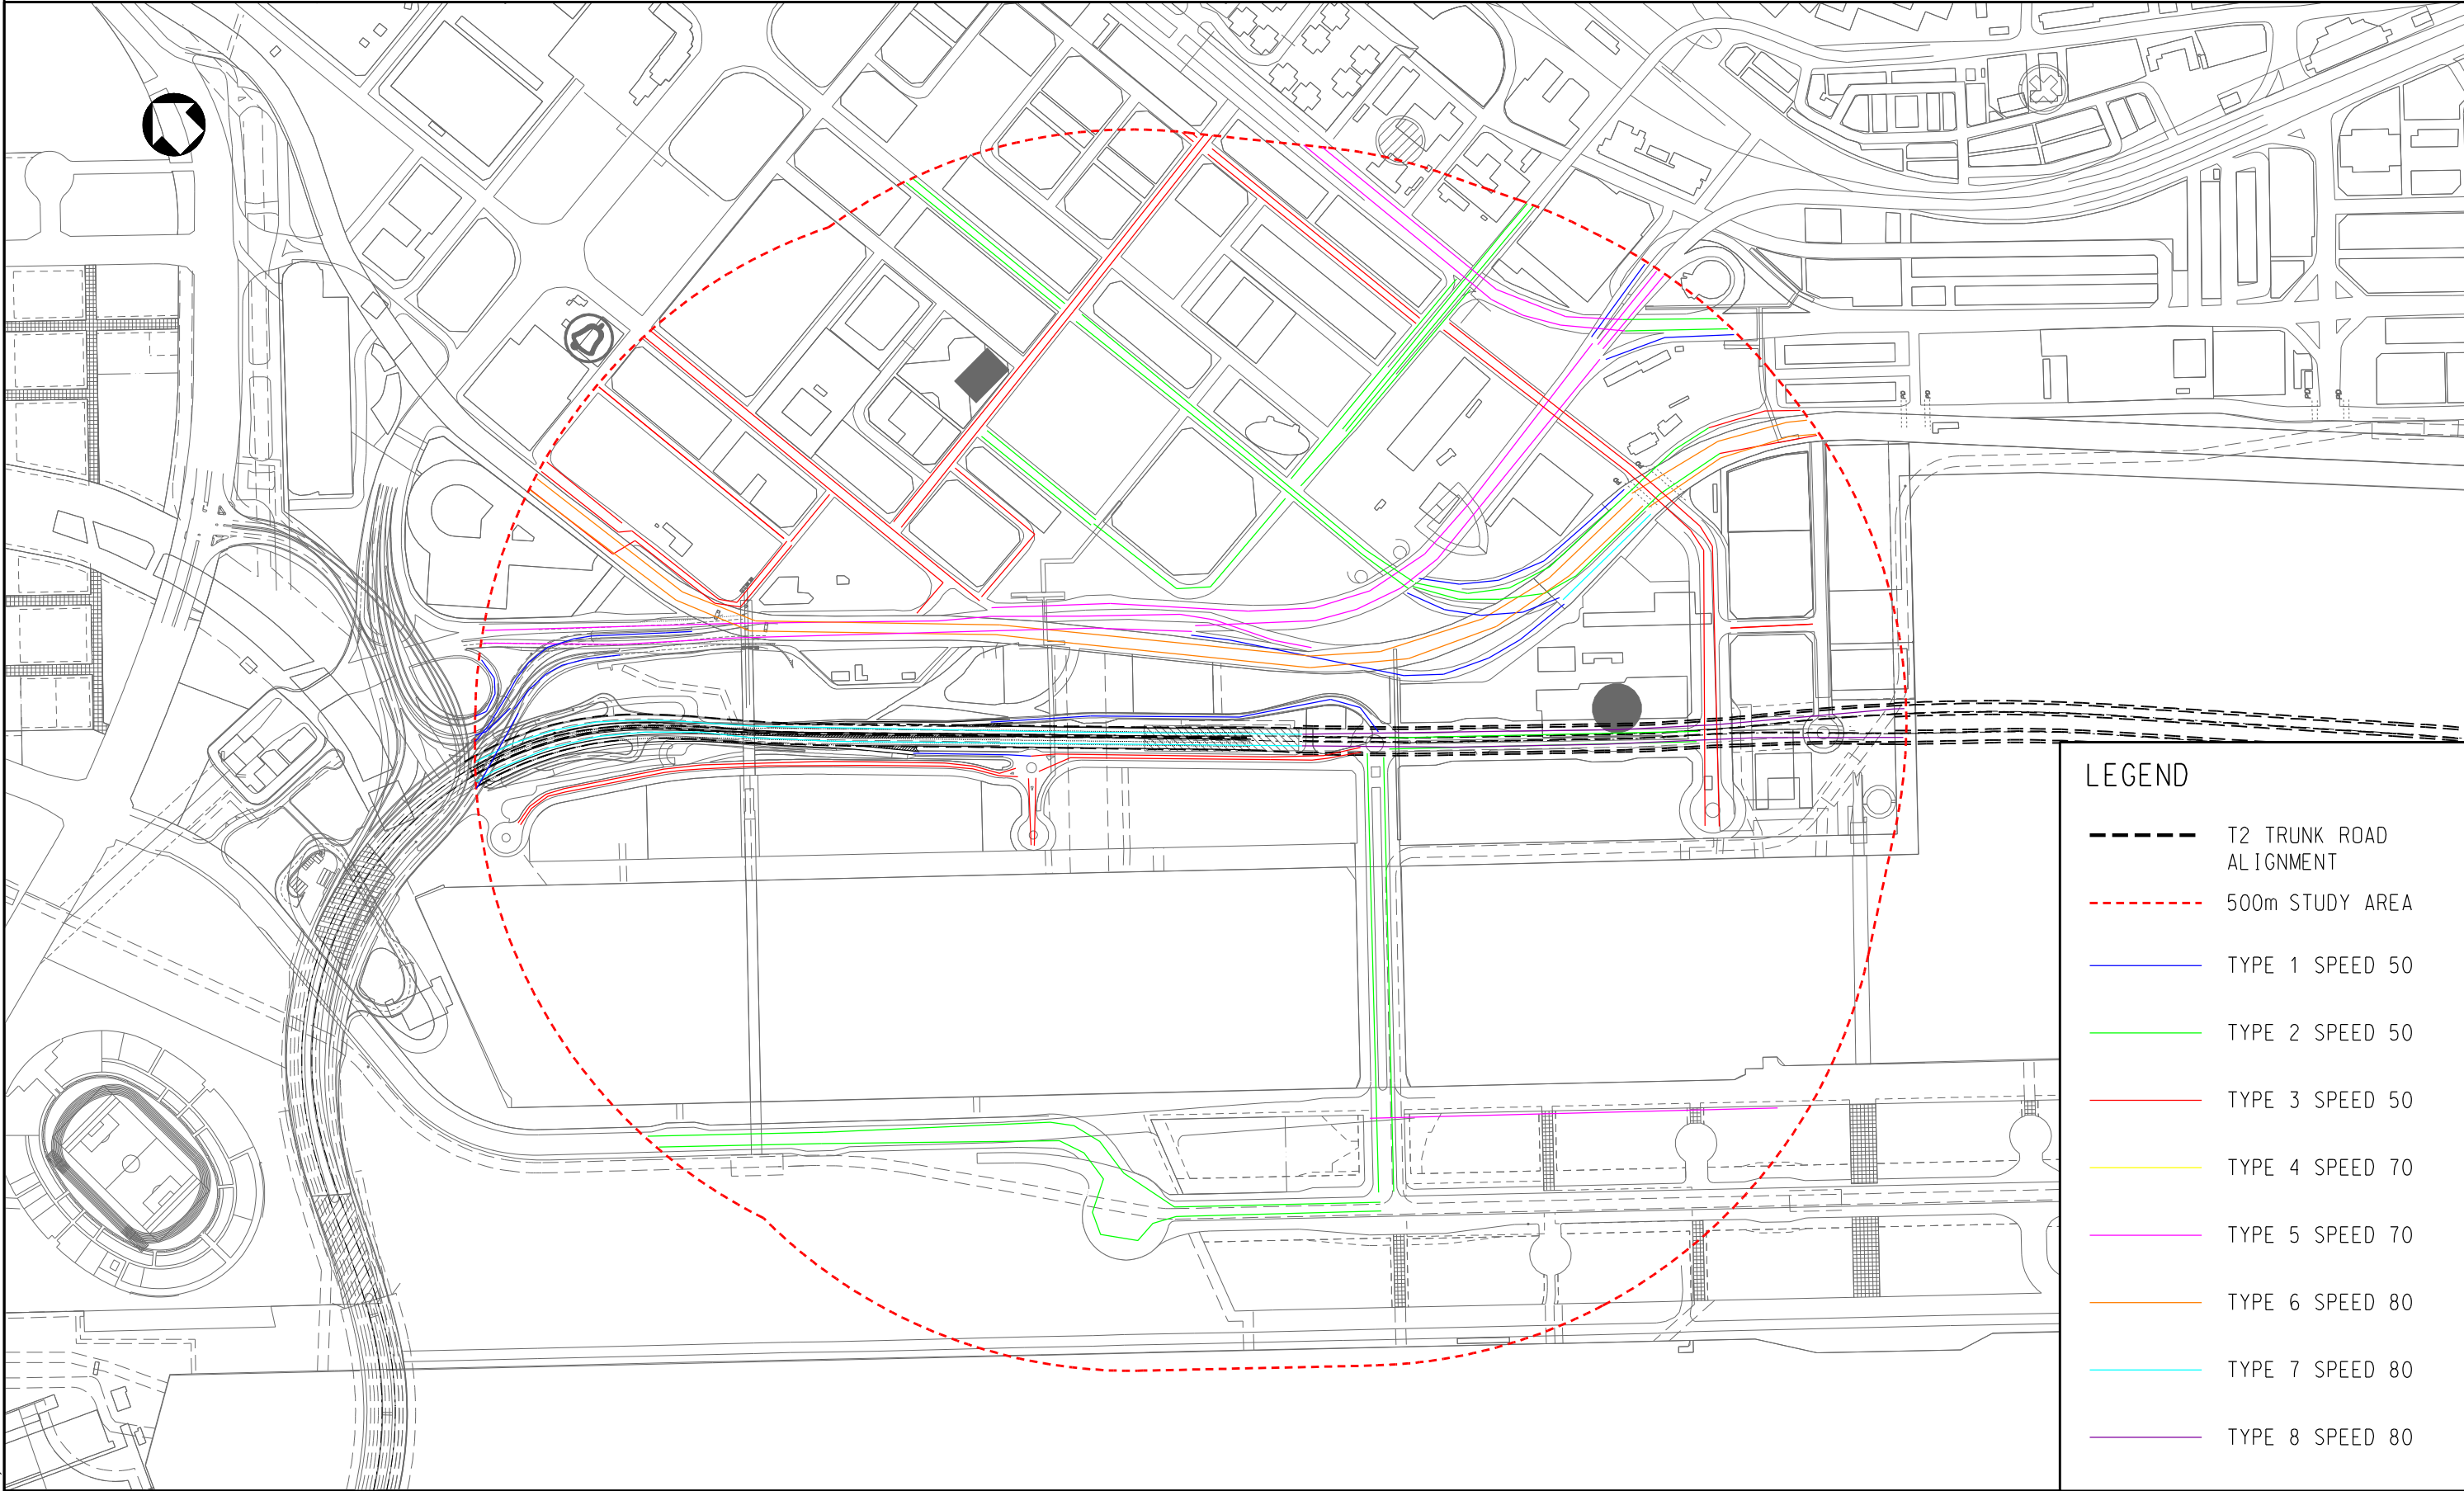

PLOT DRV: K:\91164 Trunk Road T2\Cad Admin\A3_colour.plt 10:41:55
 PRINTED BY: cindykwok 4/7/2013

Drawing title			Original Size	A3	Scale 1 : 6000 @ A3	Date 08MAR2013
ROAD TYPES AT SOUTH APRON OF FORMER KAI TAK AIRPORT			File name		Figure 4.4a.dgn	
Rev.	Description	Date	© Copyright reserved		Drawing No. FIGURE 4.4a	Rev. -