


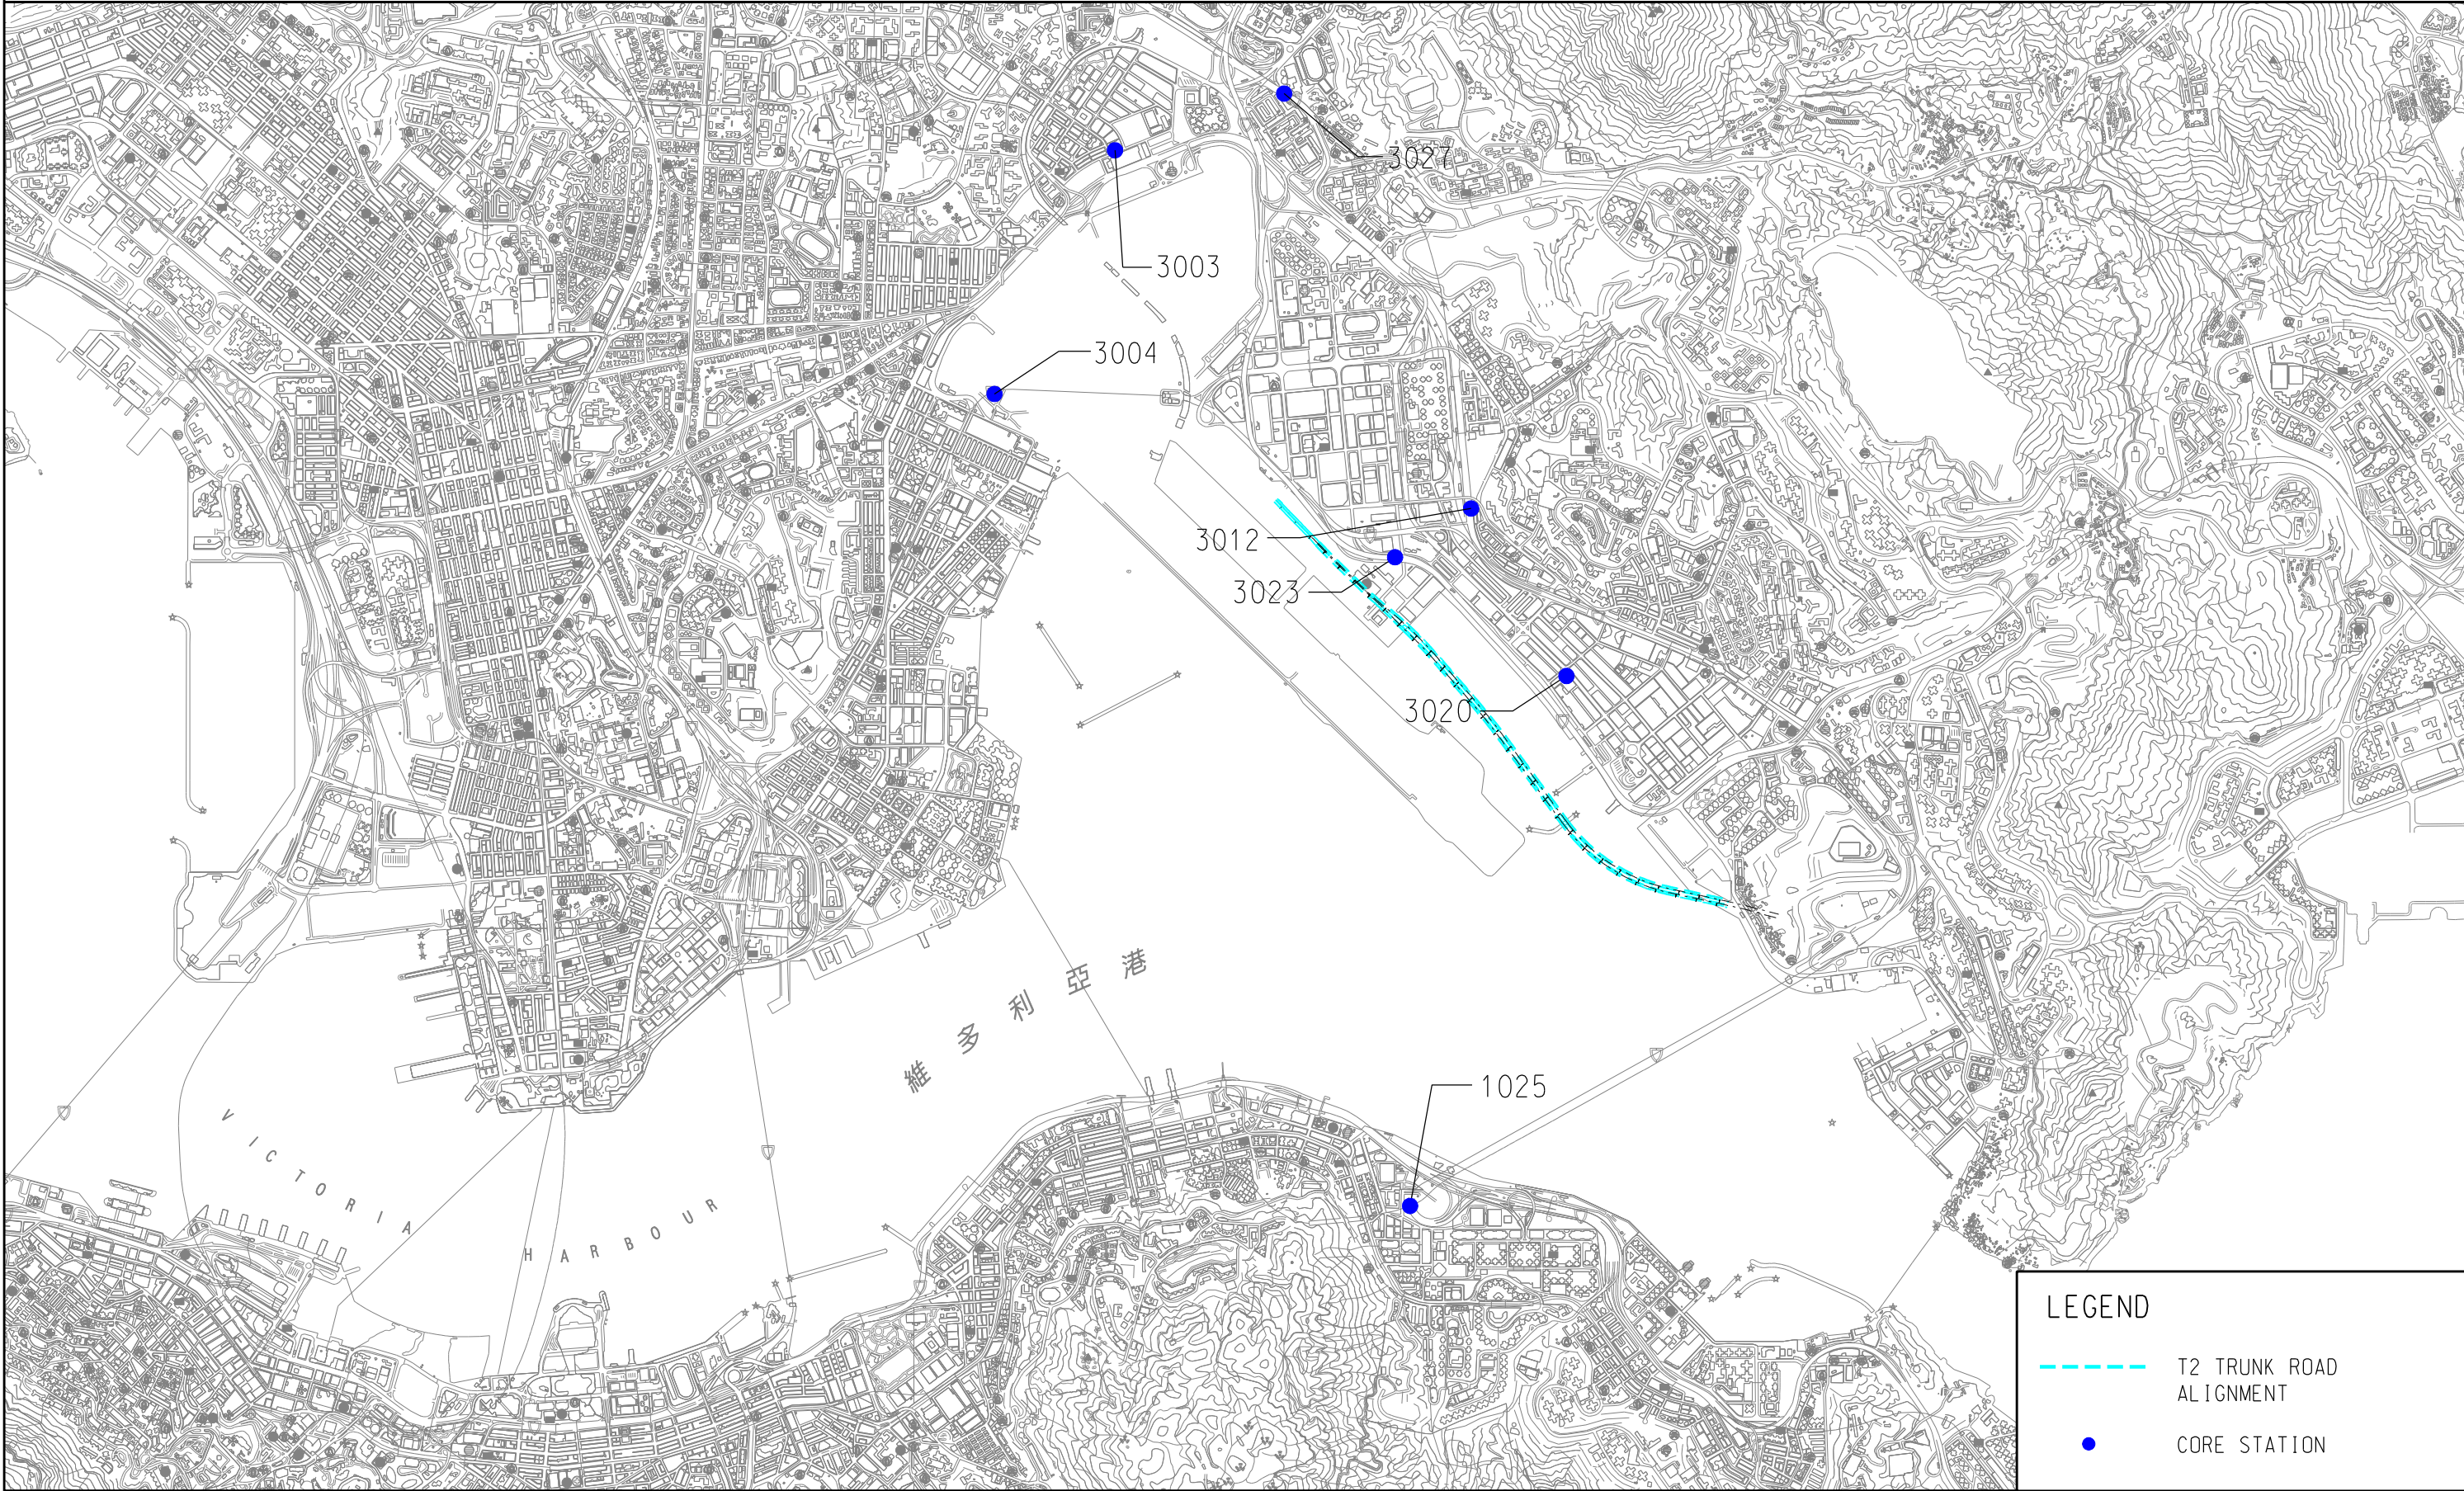

LEGEND

--- T2 TRUNK ROAD ALIGNMENT

● CORE STATION

Drawing title			Original Size	A3	Scale 1 : 30,000 @ A3	Date 27 FEB 2013
LOCATION OF CORE STATION			File name		Figure 4.5.dgn	
Rev.	Description	Date	© Copyright reserved		Drawing No. FIGURE 4.5	Rev. —